


TOWNSHIP 16 NORTH, RANGE 65 EAST, OF THE MOUNT DIABLO MERIDIAN, NEVADA

ENLARGED DIAGRAM OF SEC. 17 AND THE N $\frac{1}{2}$ OF SEC. 20

OFFICIALLY FILED
NEVADA STATE OFFICE

10:00 AM October 11, 1978

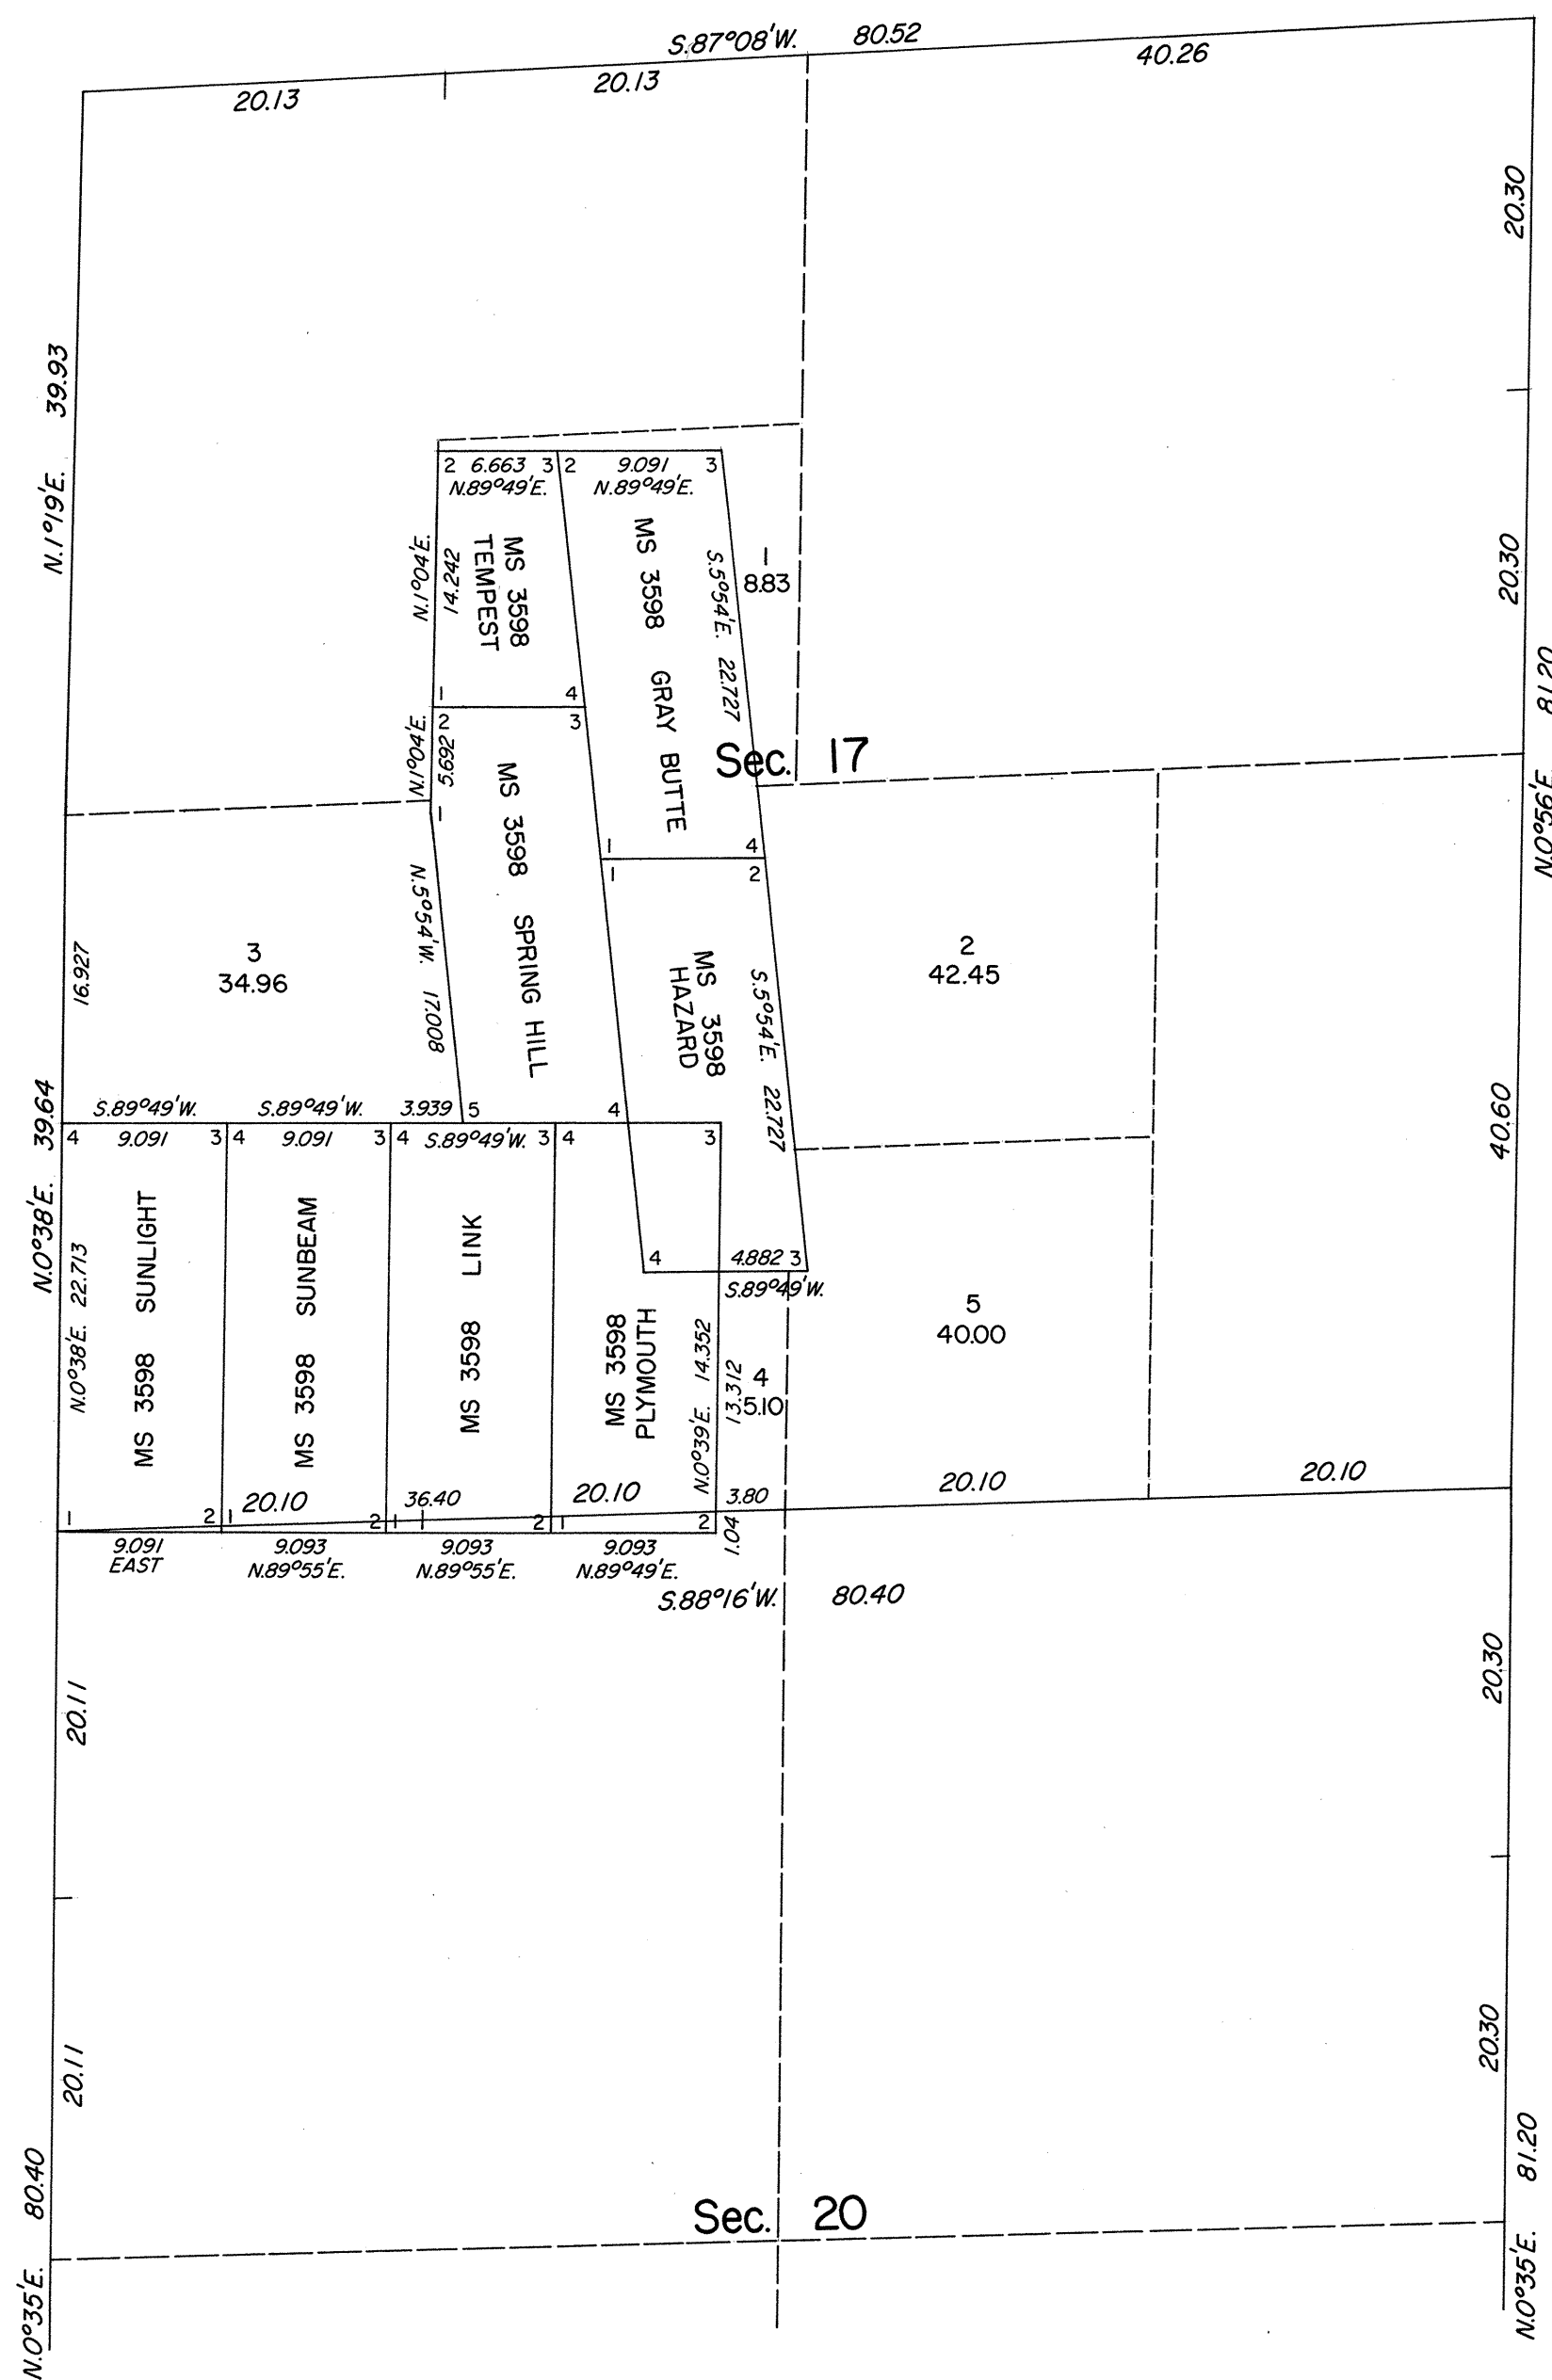

Reference should be made to Sheet No. 1 for survey information.

UNITED STATES DEPARTMENT OF THE INTERIOR
BUREAU OF LAND MANAGEMENT
Washington, D.C. August 9, 1978

This plat is strictly conformable to the approved field notes, and the survey, having been correctly executed in accordance with the requirements of law and the regulations of this Bureau, is hereby accepted.

For the Director

Bernard W. Hodge
Chief, Division of Cadastral Survey