


ORIGINAL

TOWNSHIP 16 NORTH, RANGE 67 EAST, OF THE MOUNT DIABLO MERIDIAN, NEVADA

DEPENDENT RESURVEY

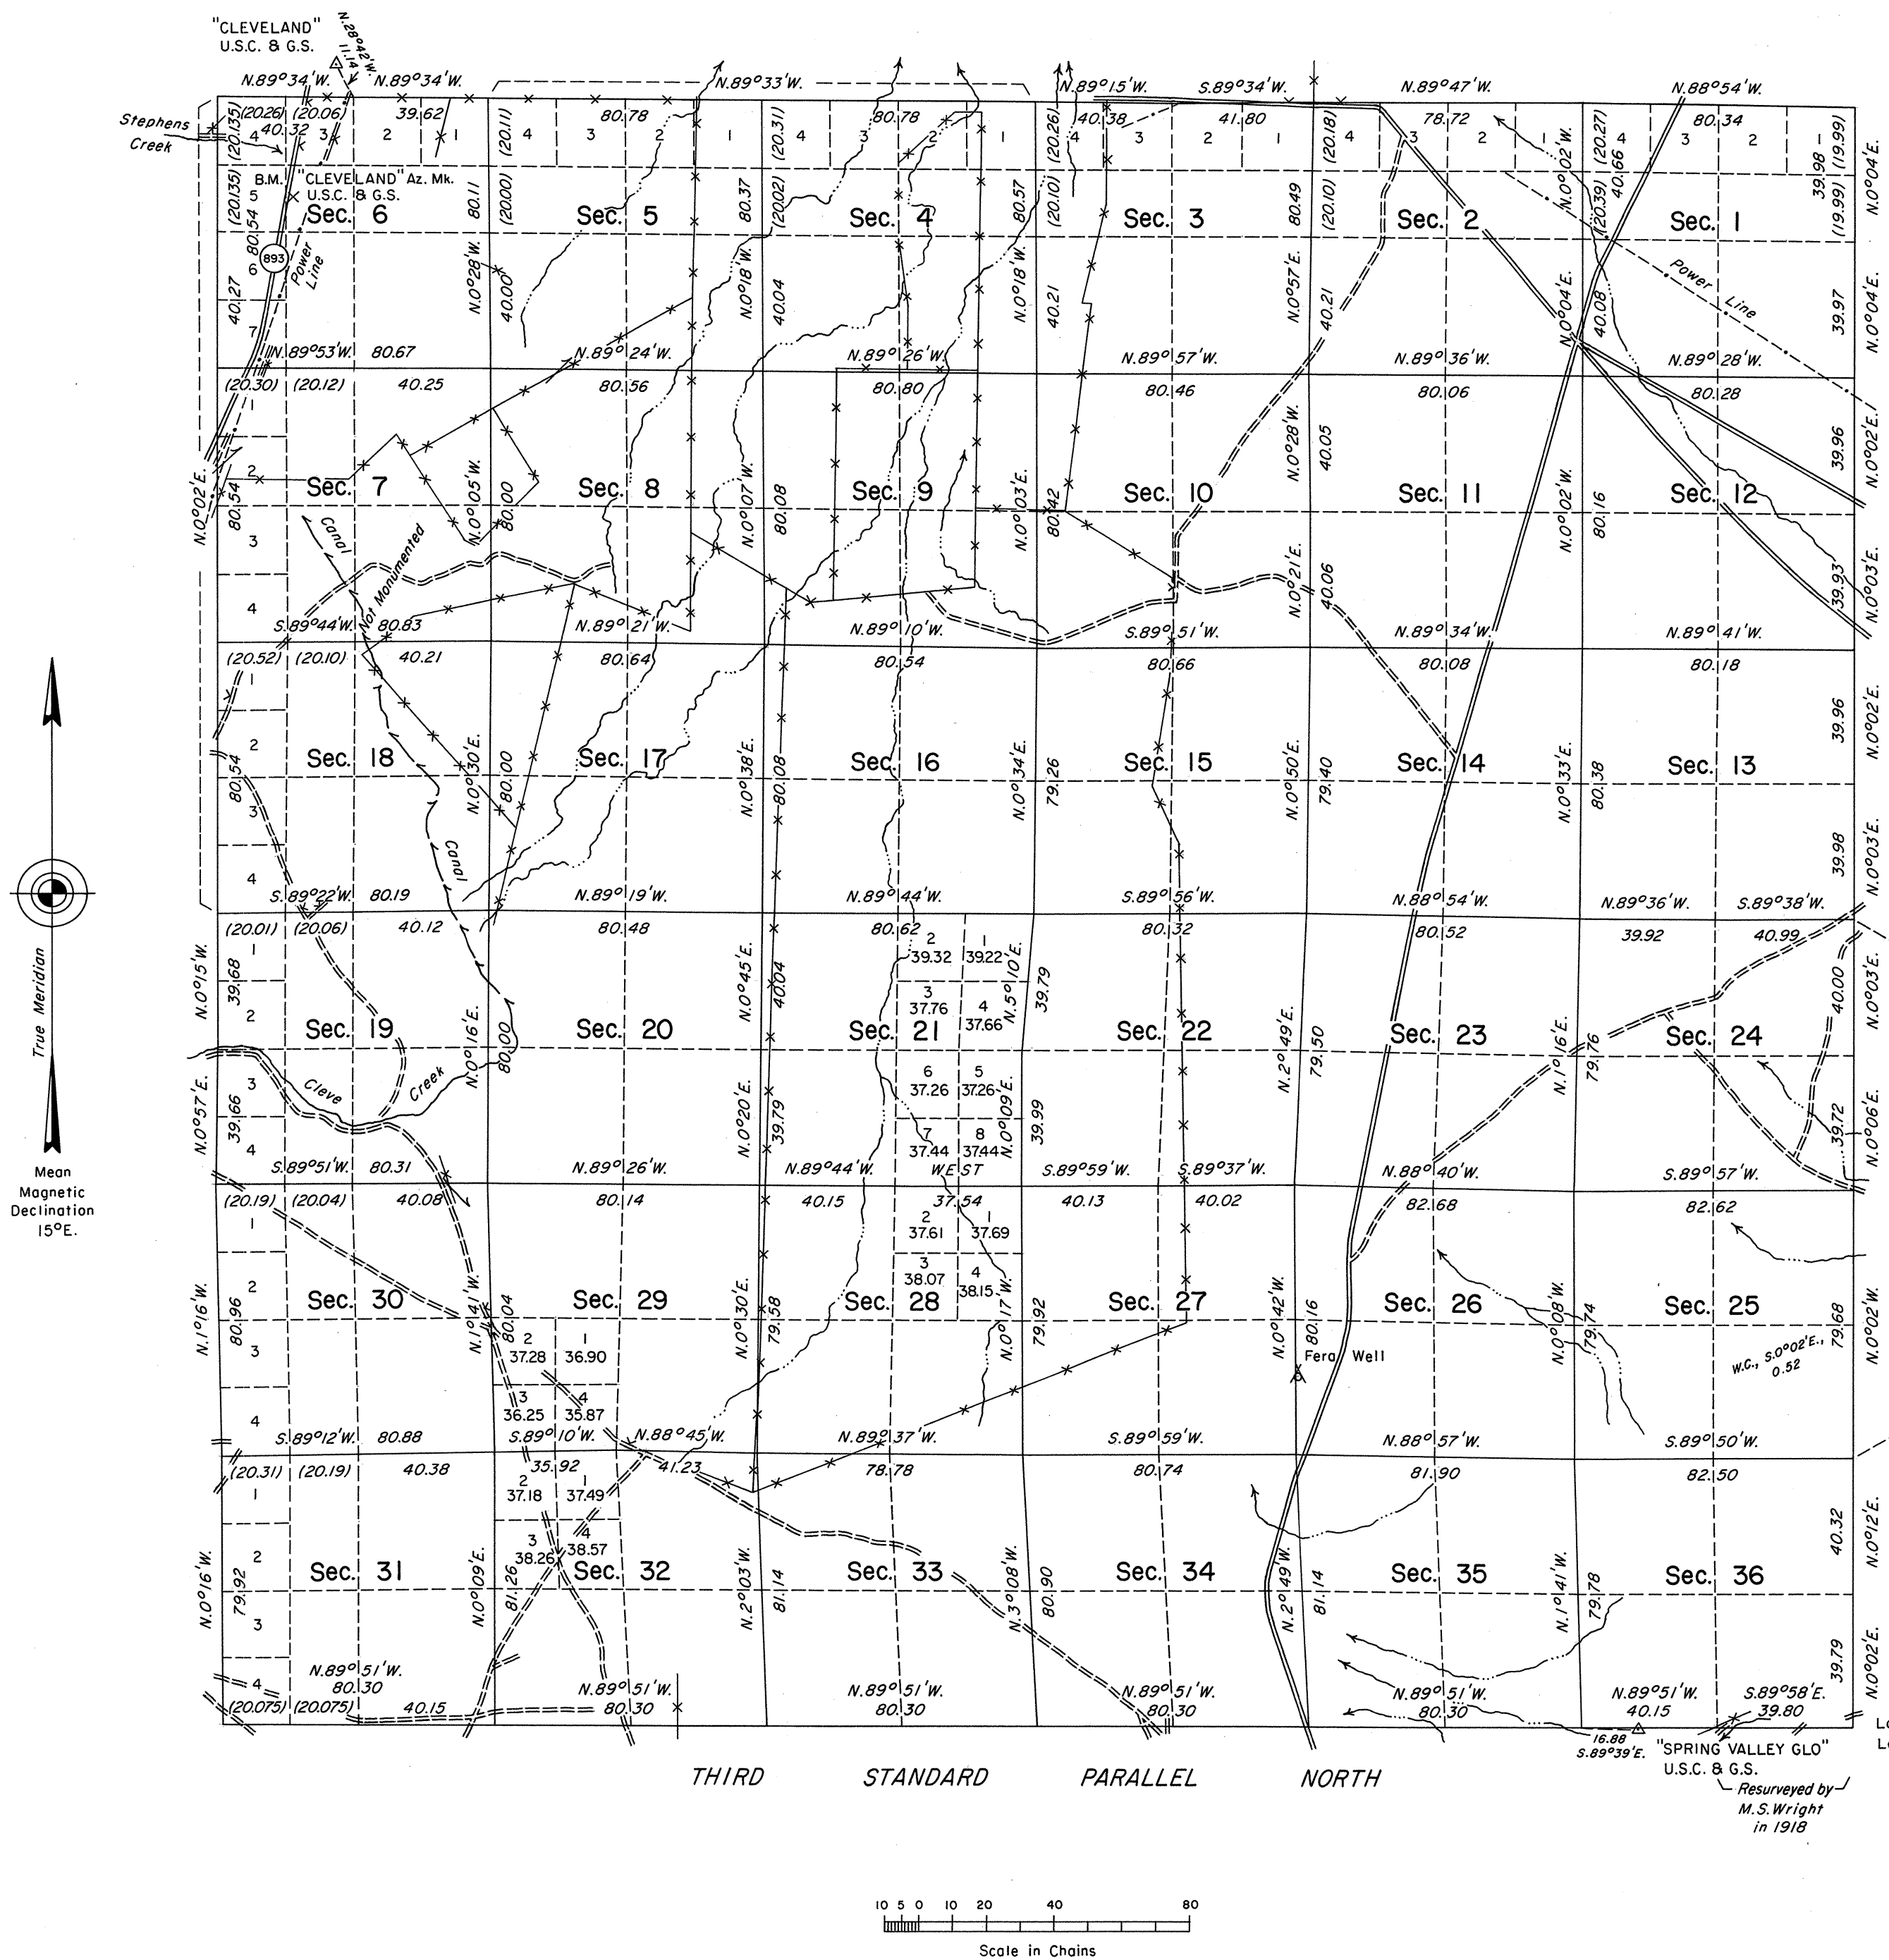

History of the earlier surveys is contained in the field notes.

A dependent resurvey of the north boundary was executed concurrently under T. 17 N., R. 67 E., of this same Group.

This plat represents the dependent resurvey of the Third Standard Parallel North, through R. 67 E., and a portion of the east boundary, the west boundary and the subdivisional lines of T. 16 N., R. 67 E., designed to restore the corners in their true original locations according to the best available evidence.

Lotting and areas, except as indicated hereon, are as shown on the plat approved February 1, 1872. Certain areas and lots shown hereon in section 21 pertain to Federal Estates only.

Survey executed by Ronald E. Williams, Cadastral Surveyor, beginning August 19, 1987, and completed September 18, 1987, under Special Instructions dated July 9, 1987, for Group No. 653, Nevada.

UNITED STATES DEPARTMENT OF THE INTERIOR
BUREAU OF LAND MANAGEMENT

Reno, Nevada May 30, 1989

This plat is strictly conformable to the approved field notes, and the survey, having been correctly executed in accordance with the requirements of law and the regulations of this Bureau, is hereby accepted.

For the Director

Lael E. Bland
Chief Cadastral Surveyor

Latitude 39°12'00.4"N.
Longitude 114°22'33.1"W.
NAD 27

Resurveyed by
M.S. Wright
in 1918

T.16N., R.67E., M.D.M.