


TOWNSHIP N^o 16 SOUTH RANGE N^o 50 EAST MOUNT DIABLO MERIDIAN

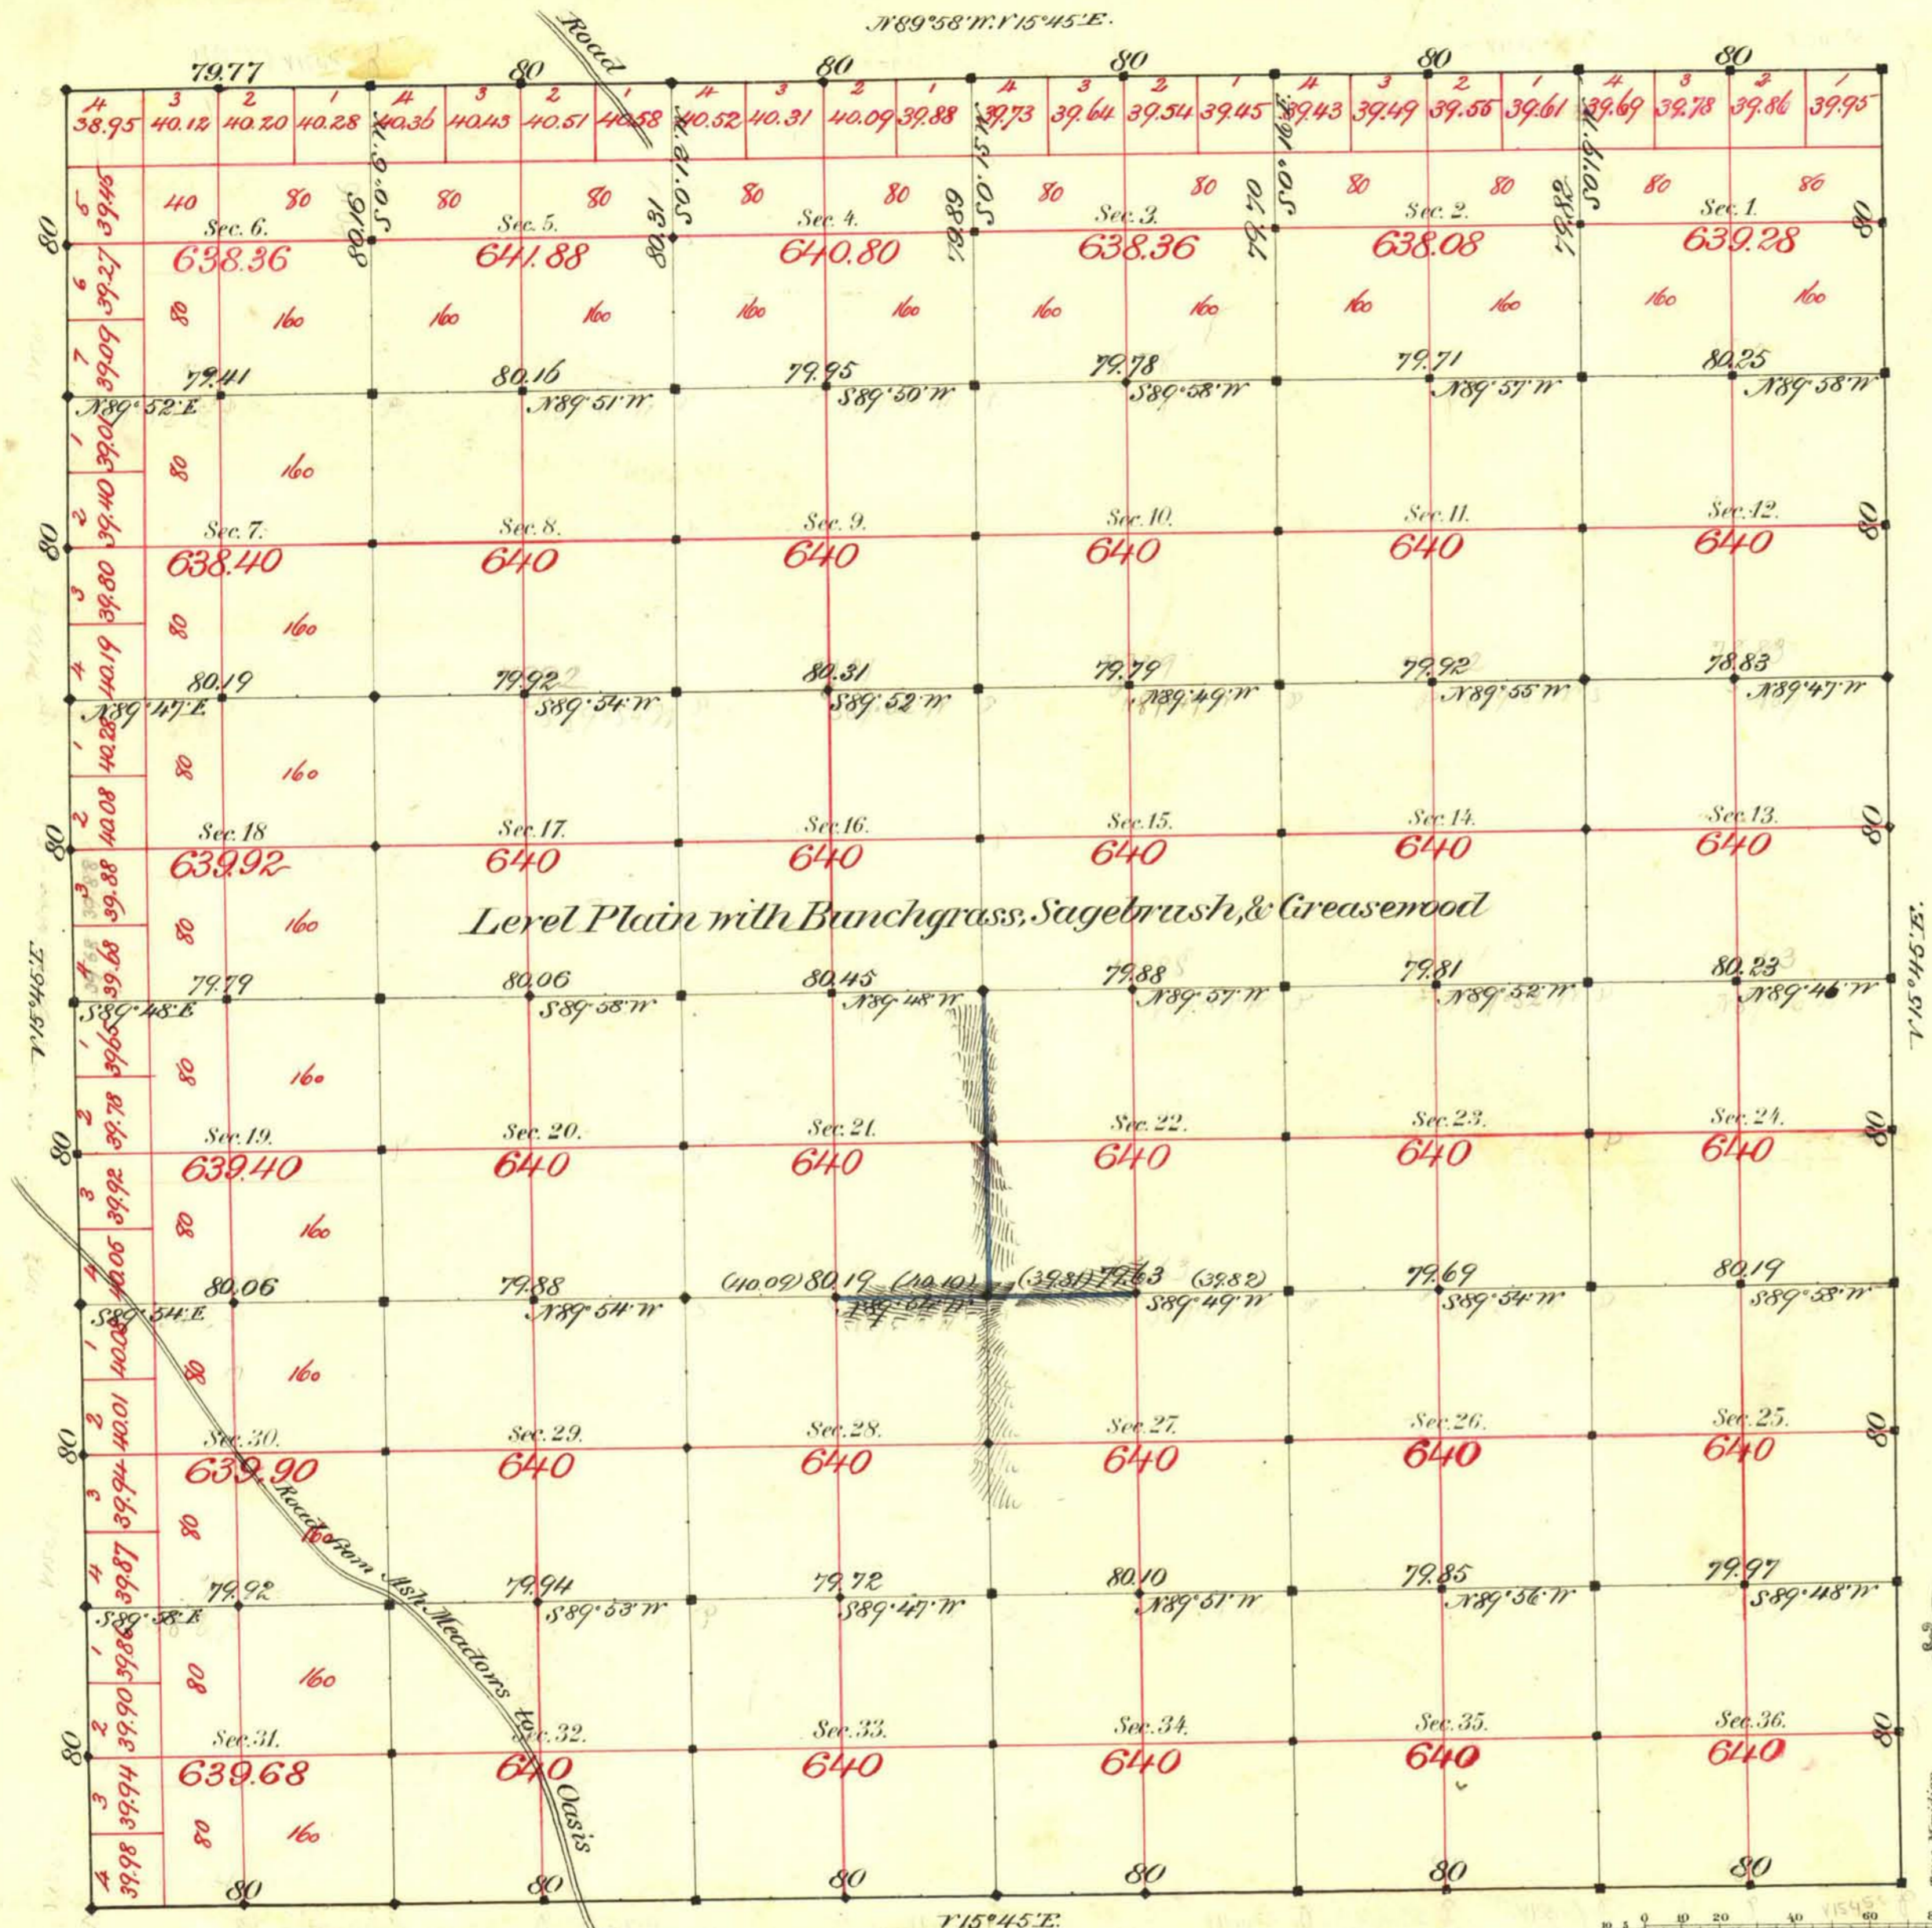

Aggregate Area of Public Land Surveyed 23034.06 Acres.

Level Plain with Bunchgrass, Sagebrush, & Creosewood

Commenced Work 24th 1891
Completed 30th

Initiative of Subdivision lines 15° 45' East.

Surveys Designated	By Whom Surveyed	Date of Contract	Amount of Surveys	When Surveyed
Township lines	D. A. Carter	April 20 th 1891	25 - 29 - 47	1891
Subdivisions Block	"	"	57 - 77 - 55	1891
"	"	"	1 - 79 - 91	"

The above Map of Township N. 16 South of Range N. 50 East
Mt Diablo Meridian is strictly conformable to the field
notes of the survey thereof on file in this Office, which have been examined and approved.
Surveyor General's Office, Nevada }
Per: D. S. Davis }
May 4th 1892. }
Sur. Gen.