


TOWNSHIP N^o 16 SOUTH RANGE N^o 51 EAST MOUNT DIABLO MERIDIAN

T15°45'E

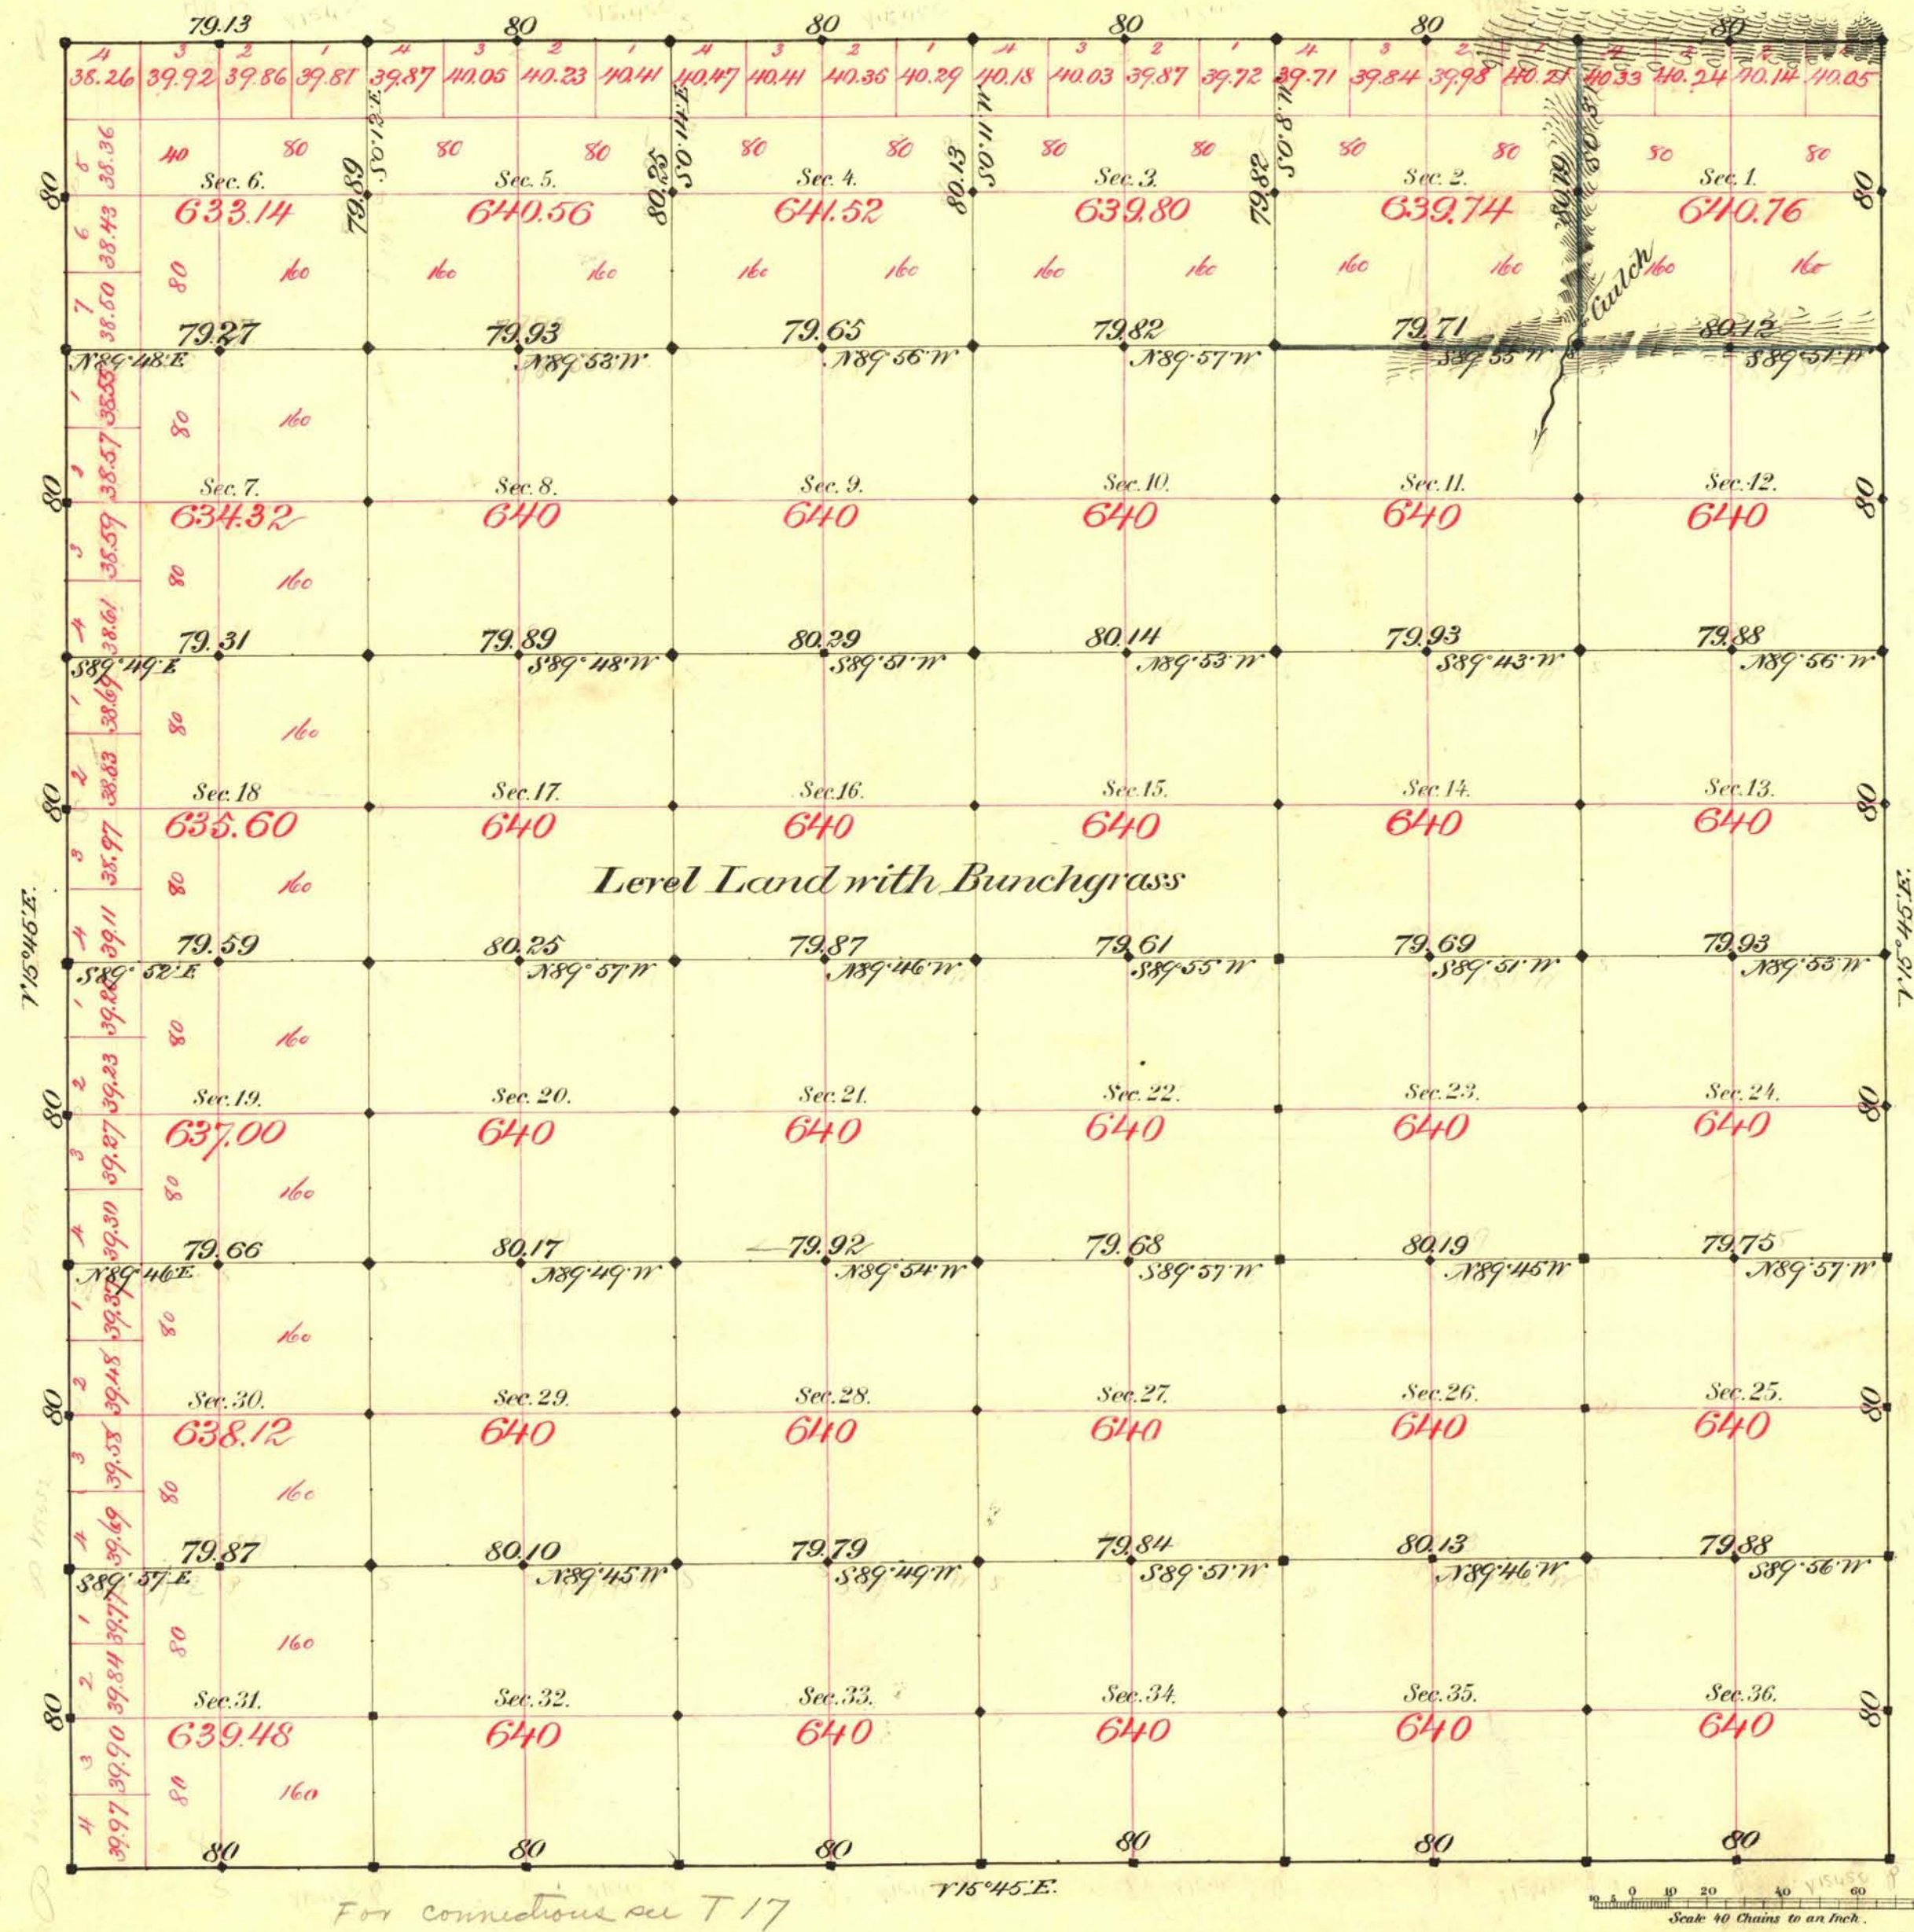

Aggregate Area of Public Land Surveyed 23020.04 Ac.

Commenced Nov. 17th 1881
Completed " 23rd "

Subdivisions run with a Var. of 15' 45" East.

For connections see T 17

Survey Designated	By Whom Surveyed	Date of Contract	Amount of Survey	When Surveyed
Township lines	E. A. Barker	April 20 th 1881	23-79-13	
Subdiv. blocks 8	"	"	56-76-12	
Block 10	"	"	3-00-02	

7th Cont
128

The above Map of Township N^o 16 South of Range N^o 51 East
Mt Diablo Meridian is strictly conformable to the field
notes of the survey thereof on file in this Office, which have been examined and approved.
Surveyor General's Office }
Reno, Nevada }
May 4th 1882. }
D. S. Parry }
Sur. Gen.