


TOWNSHIP N^o 16 SOUTH RANGE N^o 53 EAST MOUNT DIABLO MERIDIAN

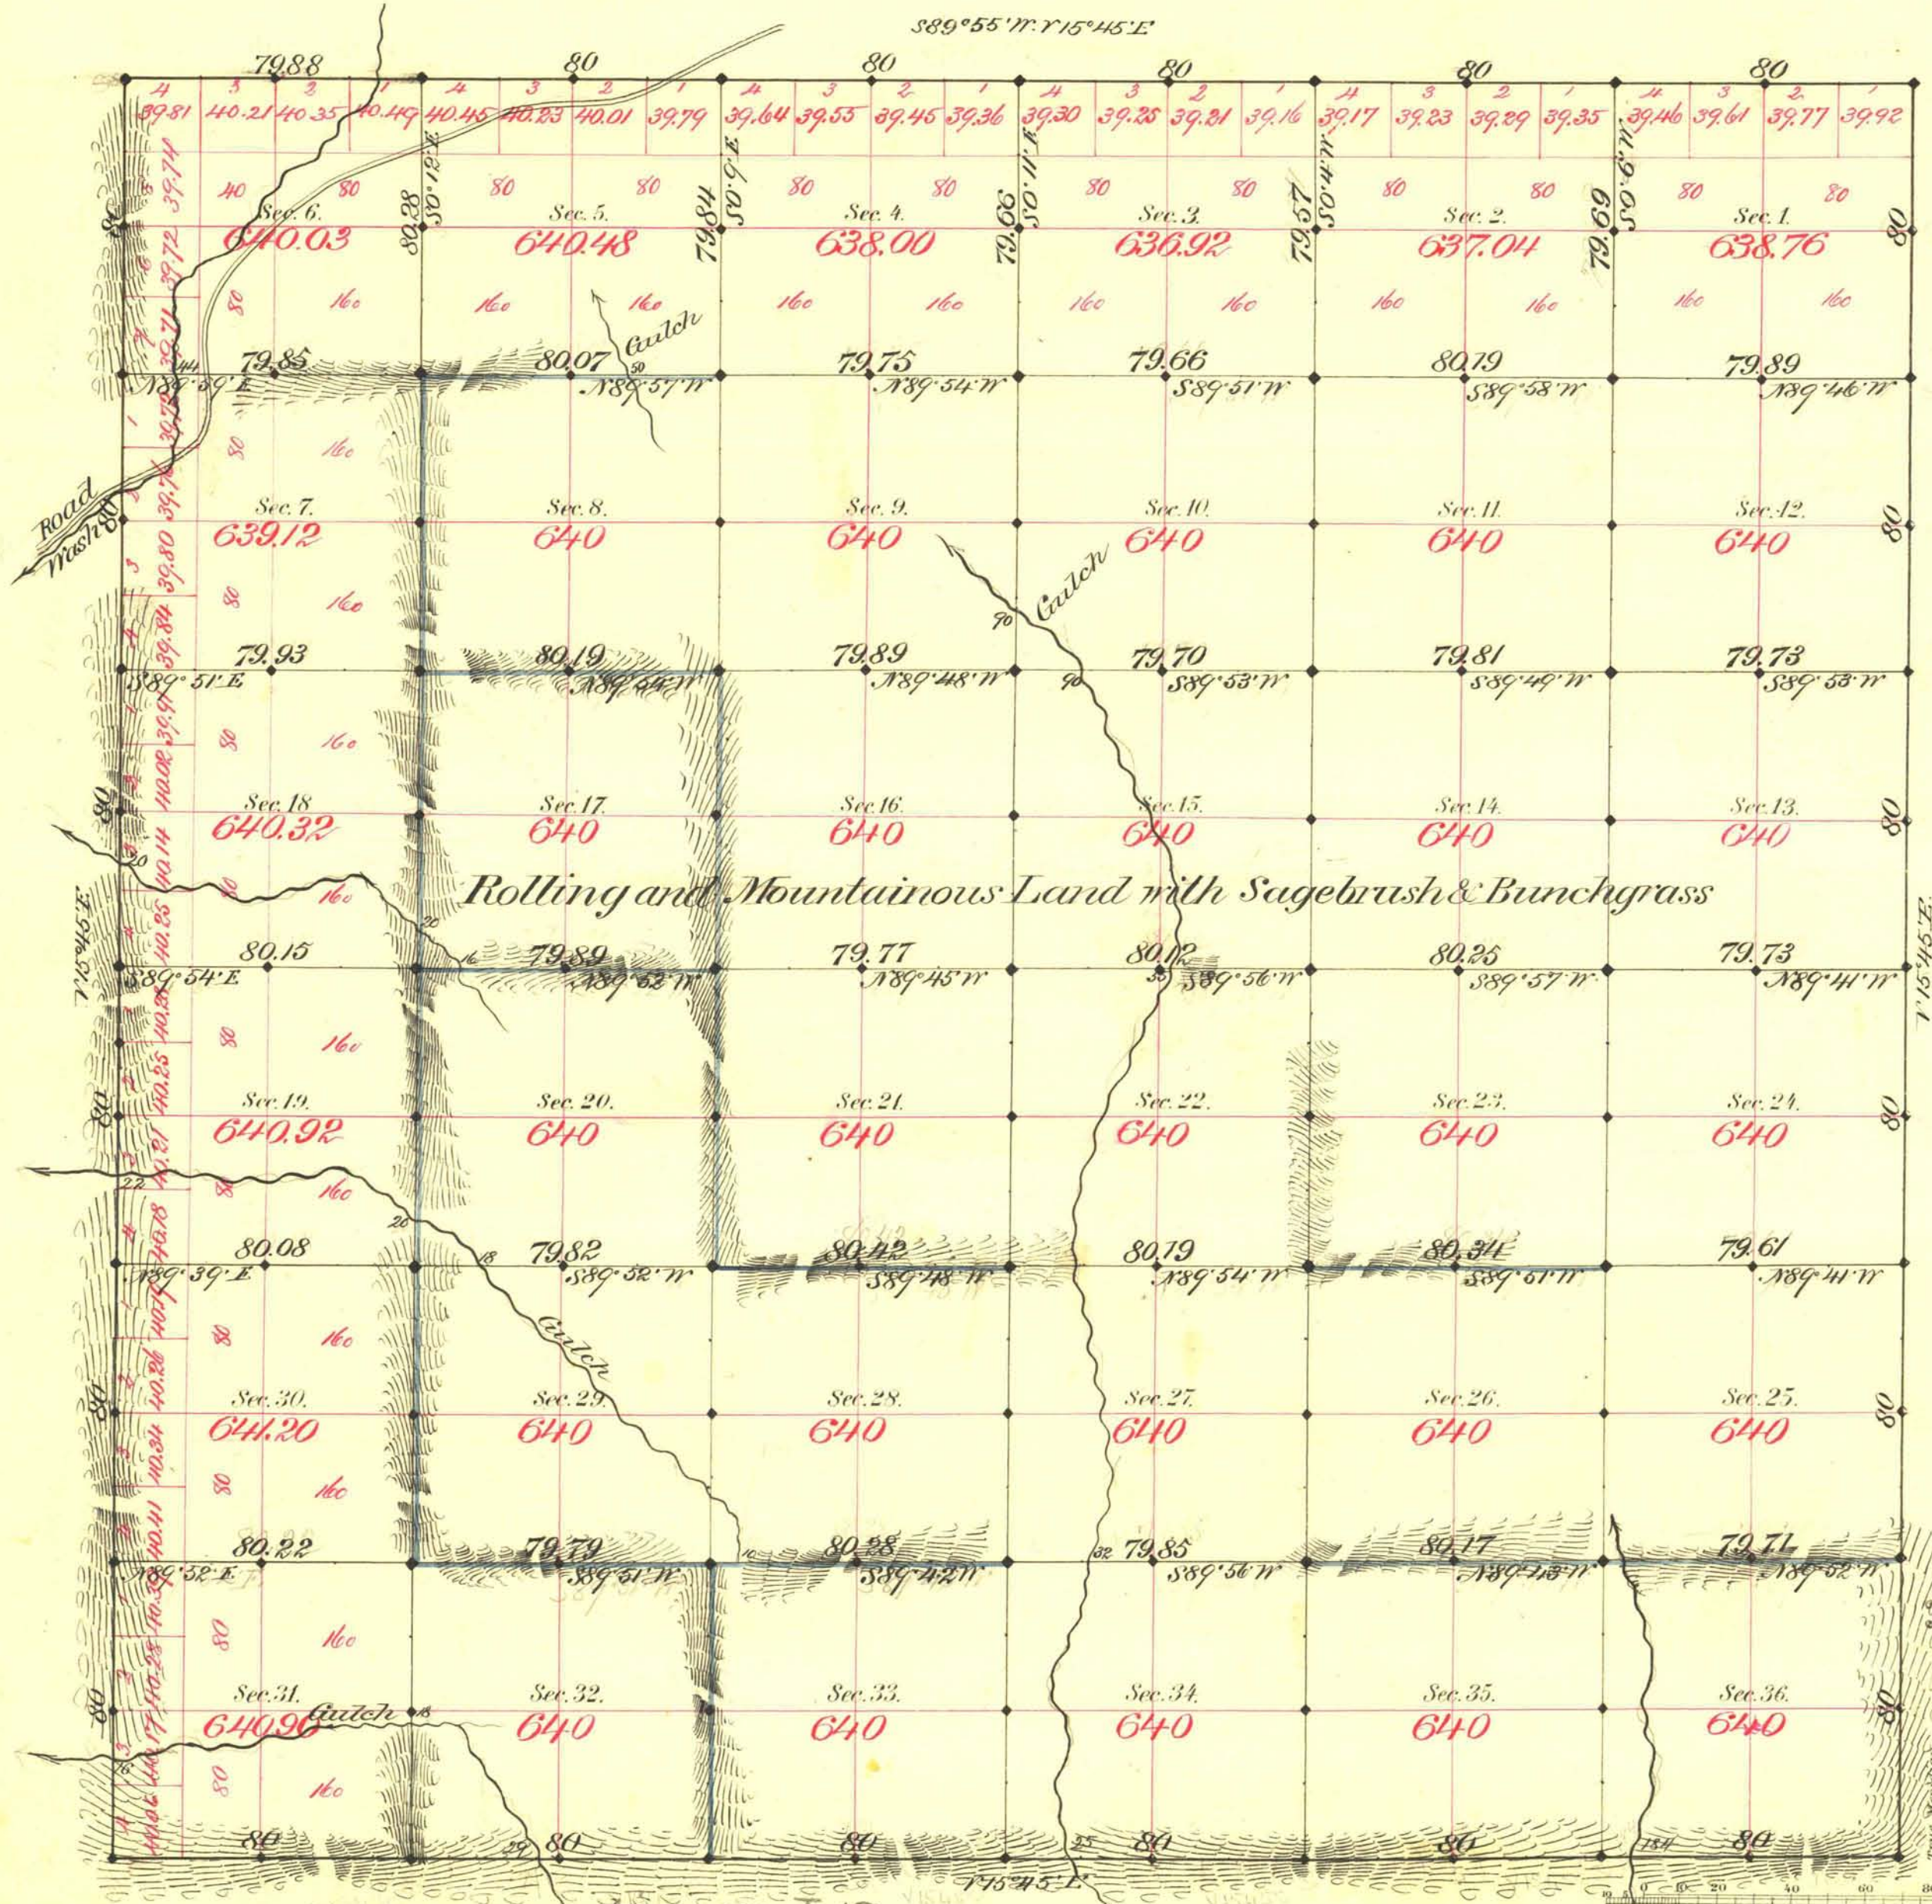

Aggregate Area of Public Land Surveyed 23033.69 Acres.

Commenced Nov. 30 1881
Completed " 9th "

Subdivision not otherwise noted runs with Var. of 15° 45' East

Survey Designated	By Whom Surveyed	Date of Contract	Amount of Survey	When Surveyed
Township line	C. J. Water	April 20 1881	23-79-88	1881
Subdivision blocks	"	"	43-77-23	Nov. "
"	"	"	15-00-86	" "

T. 16 S. R. 53 E.
128

The above Map of Township N. 16 South of Range N. 53 East of Mount Diablo Meridian is strictly conformable to the field notes of the survey thereof on file in this Office, which have been examined and approved.

Surveyor General's Office,
Reno, Nevada
May 4th 1882.

C. J. Water
Sur. Gen.