


file m & B as far lands in this Tp.

TOWNSHIP N^o 16 SOUTH RANGE N^o 55 EAST MOUNT DIABLO MERIDIAN

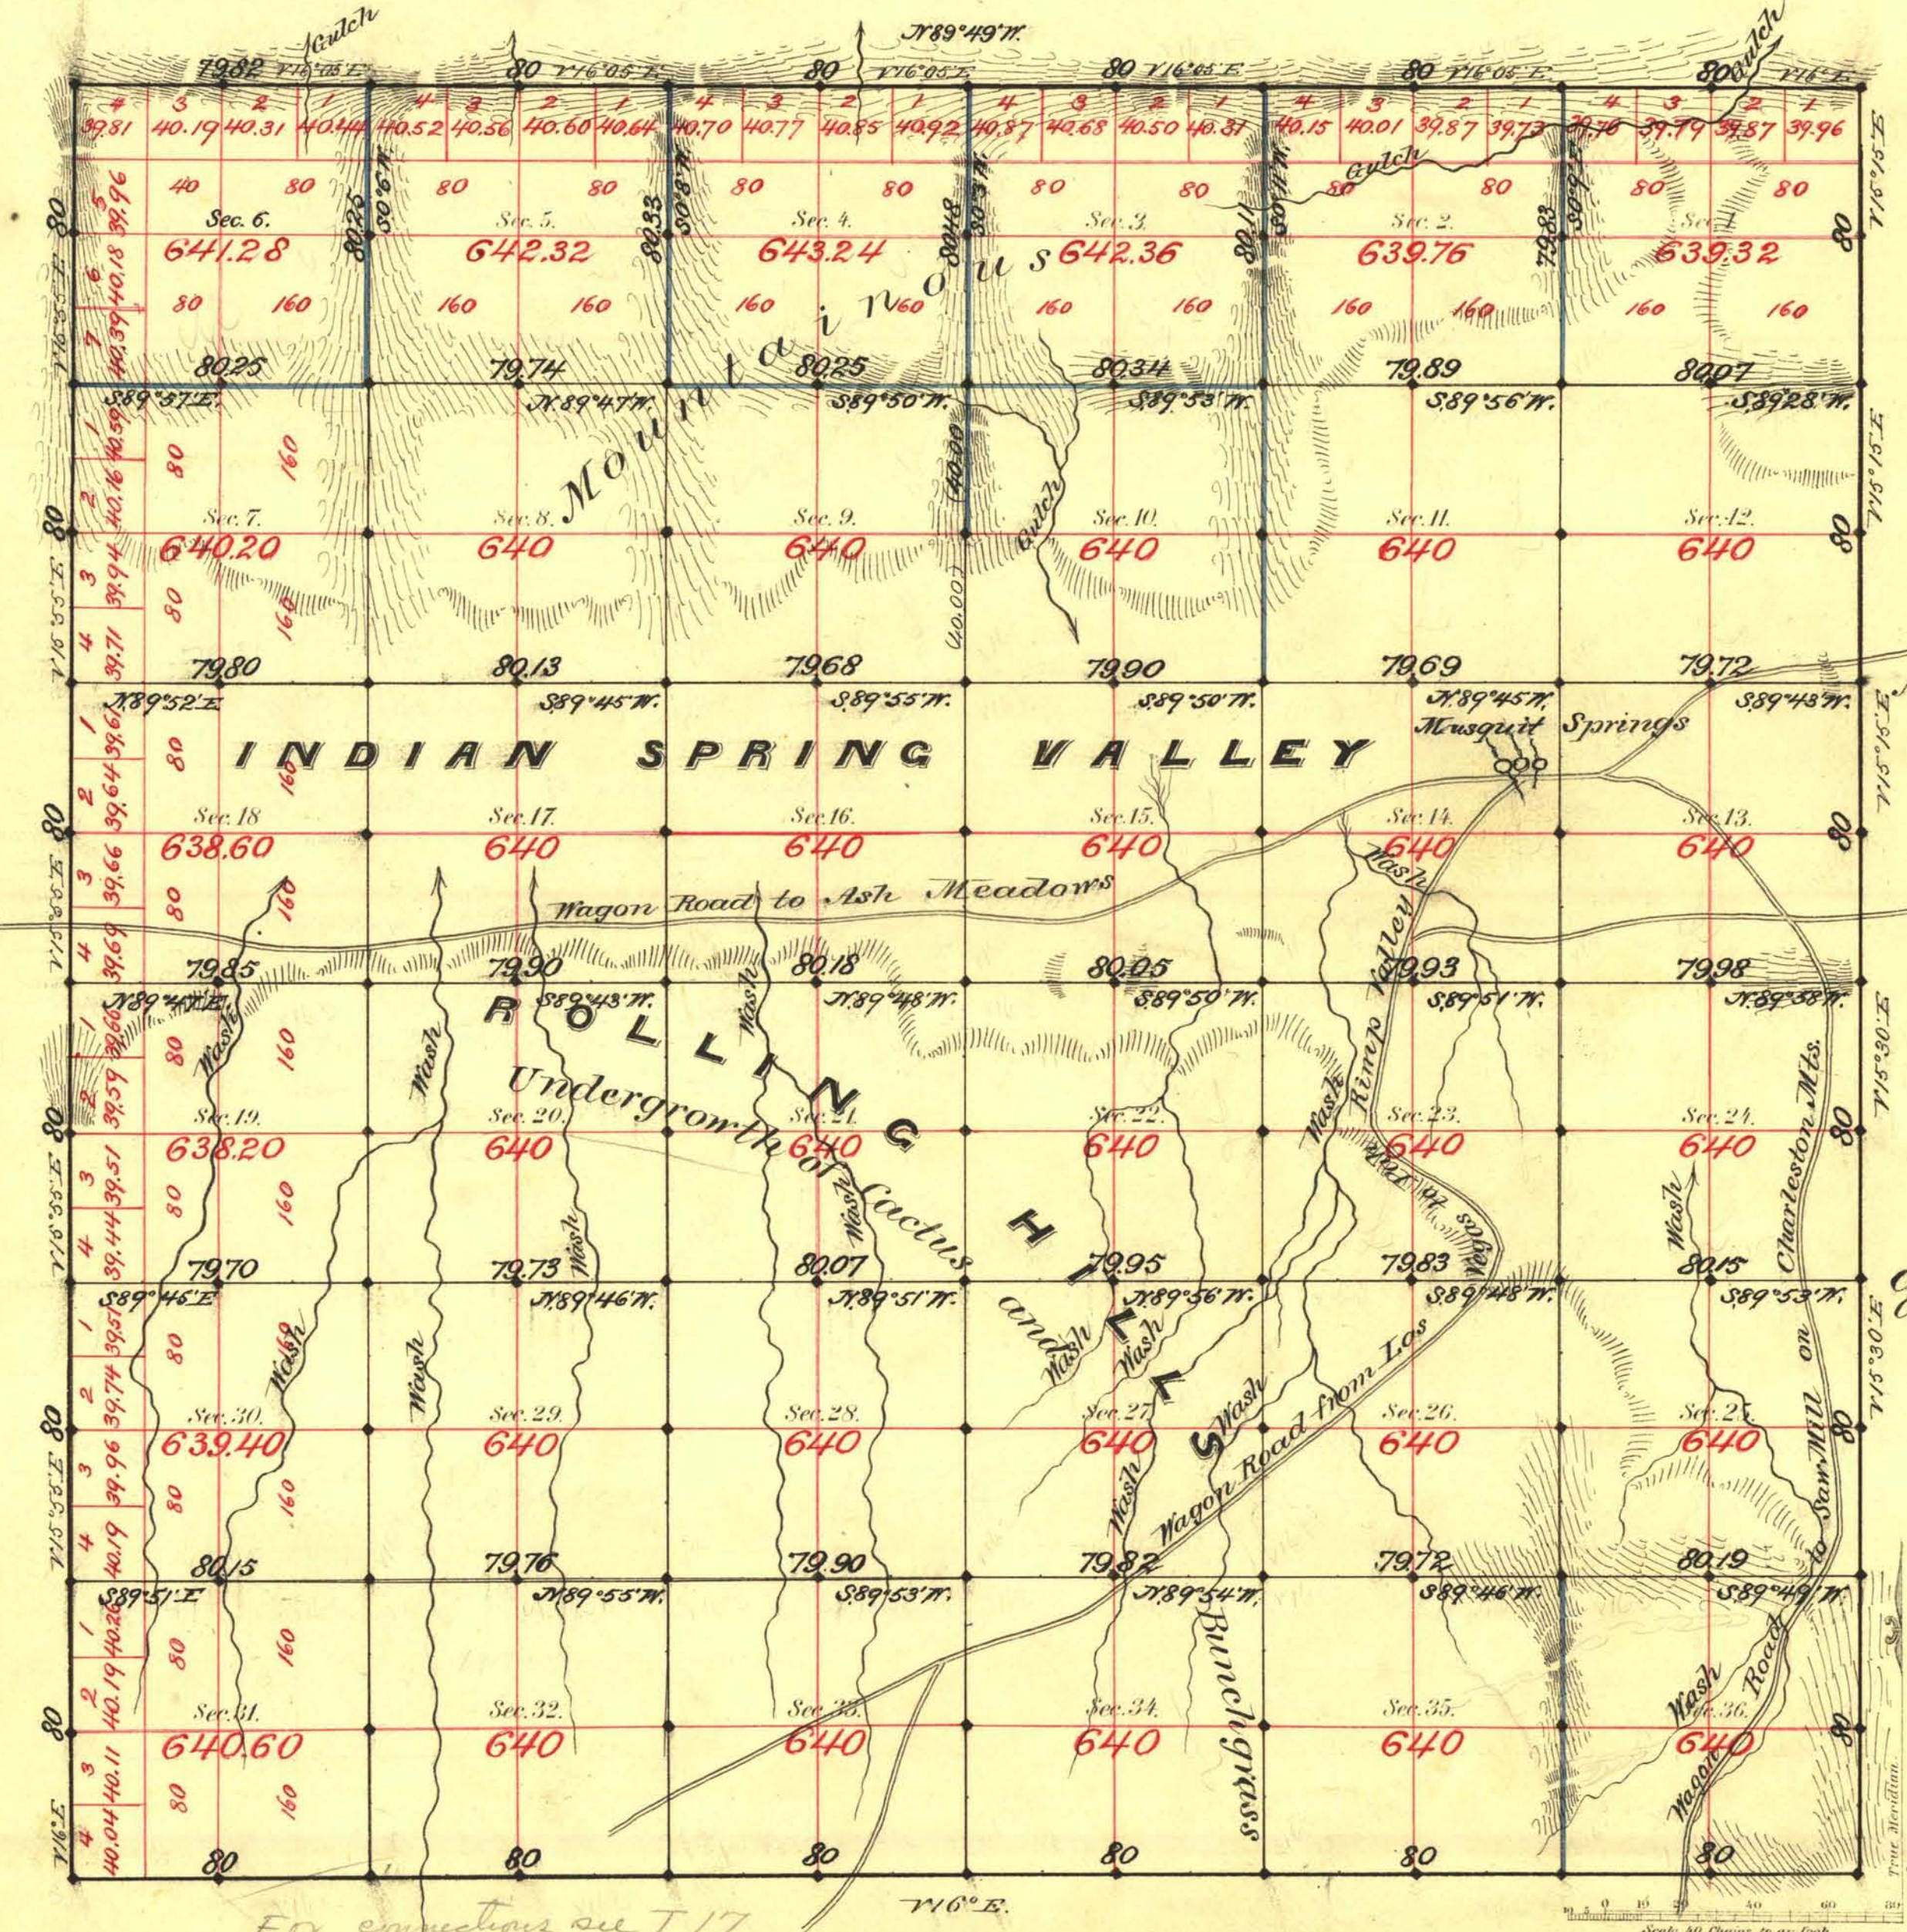

Aggregate Area of Public Land surveyed 23045.28 Acres.

Commenced June 21st 1881.
Completed " 28th "

Subdivisions run with a Variation of 16° East.

For connections see T 17

Survey Designated	By Whom Surveyed	Date of Contract	Amount of Survey	When Surveyed
E. Bdy.	E. B. Monroe	Oct. 1 st 1869	6 th 00 th 00 th	1869
S. "	Theo. Binge	Feb. 7 th 1881	6-00-00	1881
N.W. "	R. H. Woods	March 30 th "	11-79-82	"
Subd ^{ns} black & R	"	"	19-37-18	June "
" blue #10	"	"	10-41-84	"

77th Cor.
31 - Vol. 9
114 - Vol. 92
121 - Vol. 94
" - Vol. 97

The above Map of Township N 16 South of Range N 55 East
Mt. Diablo Meridian is strictly conformable to the field
notes of the survey thereof on file in this Office, which have been examined and approved.
Surveyor General's Office,
Virginia City, Nevada
August 22nd 1881.
W. S. Davis
Sur. Gen. Nev.