


TOWNSHIP N° 16 SOUTH, RANGE N° 55½ EAST, OF THE MOUNT DIABLO MERIDIAN, NEVADA.
SUPPLEMENTAL PLAT OF SECS. 1, 2, 11 & 12.

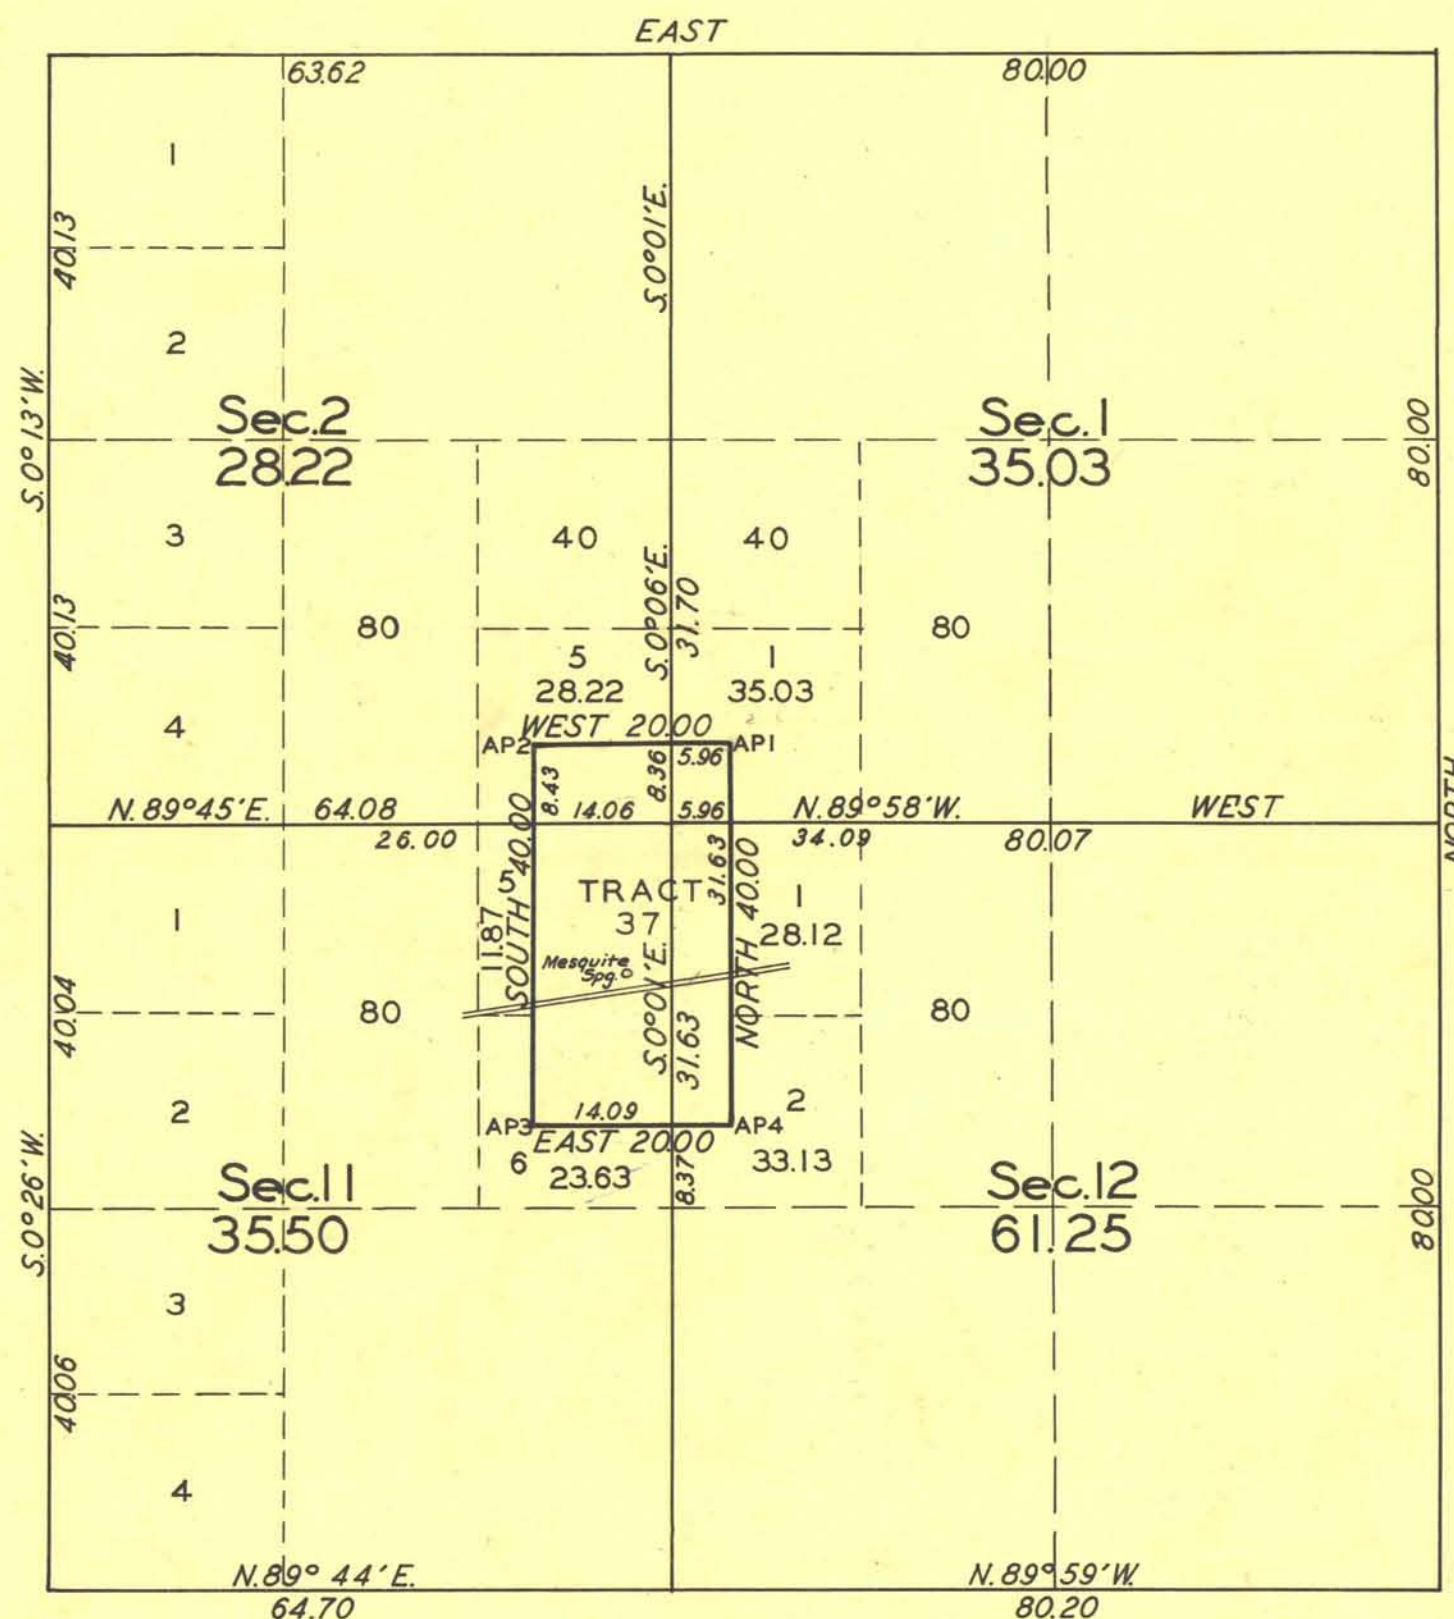

TRACT		ORIGINAL SURVEY			
NO.	ENTRY & STATUS	TP.	RG.	SEC.	SUBDIVISION
37	State Selection	16S	55E.	14	E ½ NE ¼.

The survey of Tract 37 shown hereon was authorized by letter 1689496 "E" dated May 4, 1939 (Carson City 019646).

Scale: 20 Chains to an Inch.

LINES DESIGNATED	BY WHOM SURVEYED	GROUP		MILEAGE MLS. CHS.	WHEN SURVEYED	
		N°	DATE		BEGUN	COMPLETED
Subdivisional	Thos. A. Haigh	50	Oct. 26, 1916		Mar. 14, 1917	Mar. 23, 1917
Tract	Emil Voigt	253	May 25, 1939	1 40.00	June 5, 1939	June 6, 1939
Miscellaneous	" "	"	" " "	2 17.00	" " "	" " "

Office of Supervisor of Surveys
Denver, Colorado, July 10, 1939.
The above supplemental plat of sections 1, 2, 11 and 12, Township No. 16 South, Range No. 55½ East, of the Mount Diablo Meridian, Nevada is strictly conformable to the field notes of the survey thereof which have been examined and approved.

Charles A. Simon
Supervisor of Surveys

UNITED STATES
DEPARTMENT OF THE INTERIOR
GENERAL LAND OFFICE
Washington, D.C., August 31, 1939.
The survey represented by this plat having been correctly executed in accordance with the requirements of law and the regulations of this office is hereby accepted.

Antoinette Funk
Assistant Commissioner