


TOWNSHIP N° 16 SOUTH RANGE N° 56 EAST MOUNT DIABLO MERIDIAN

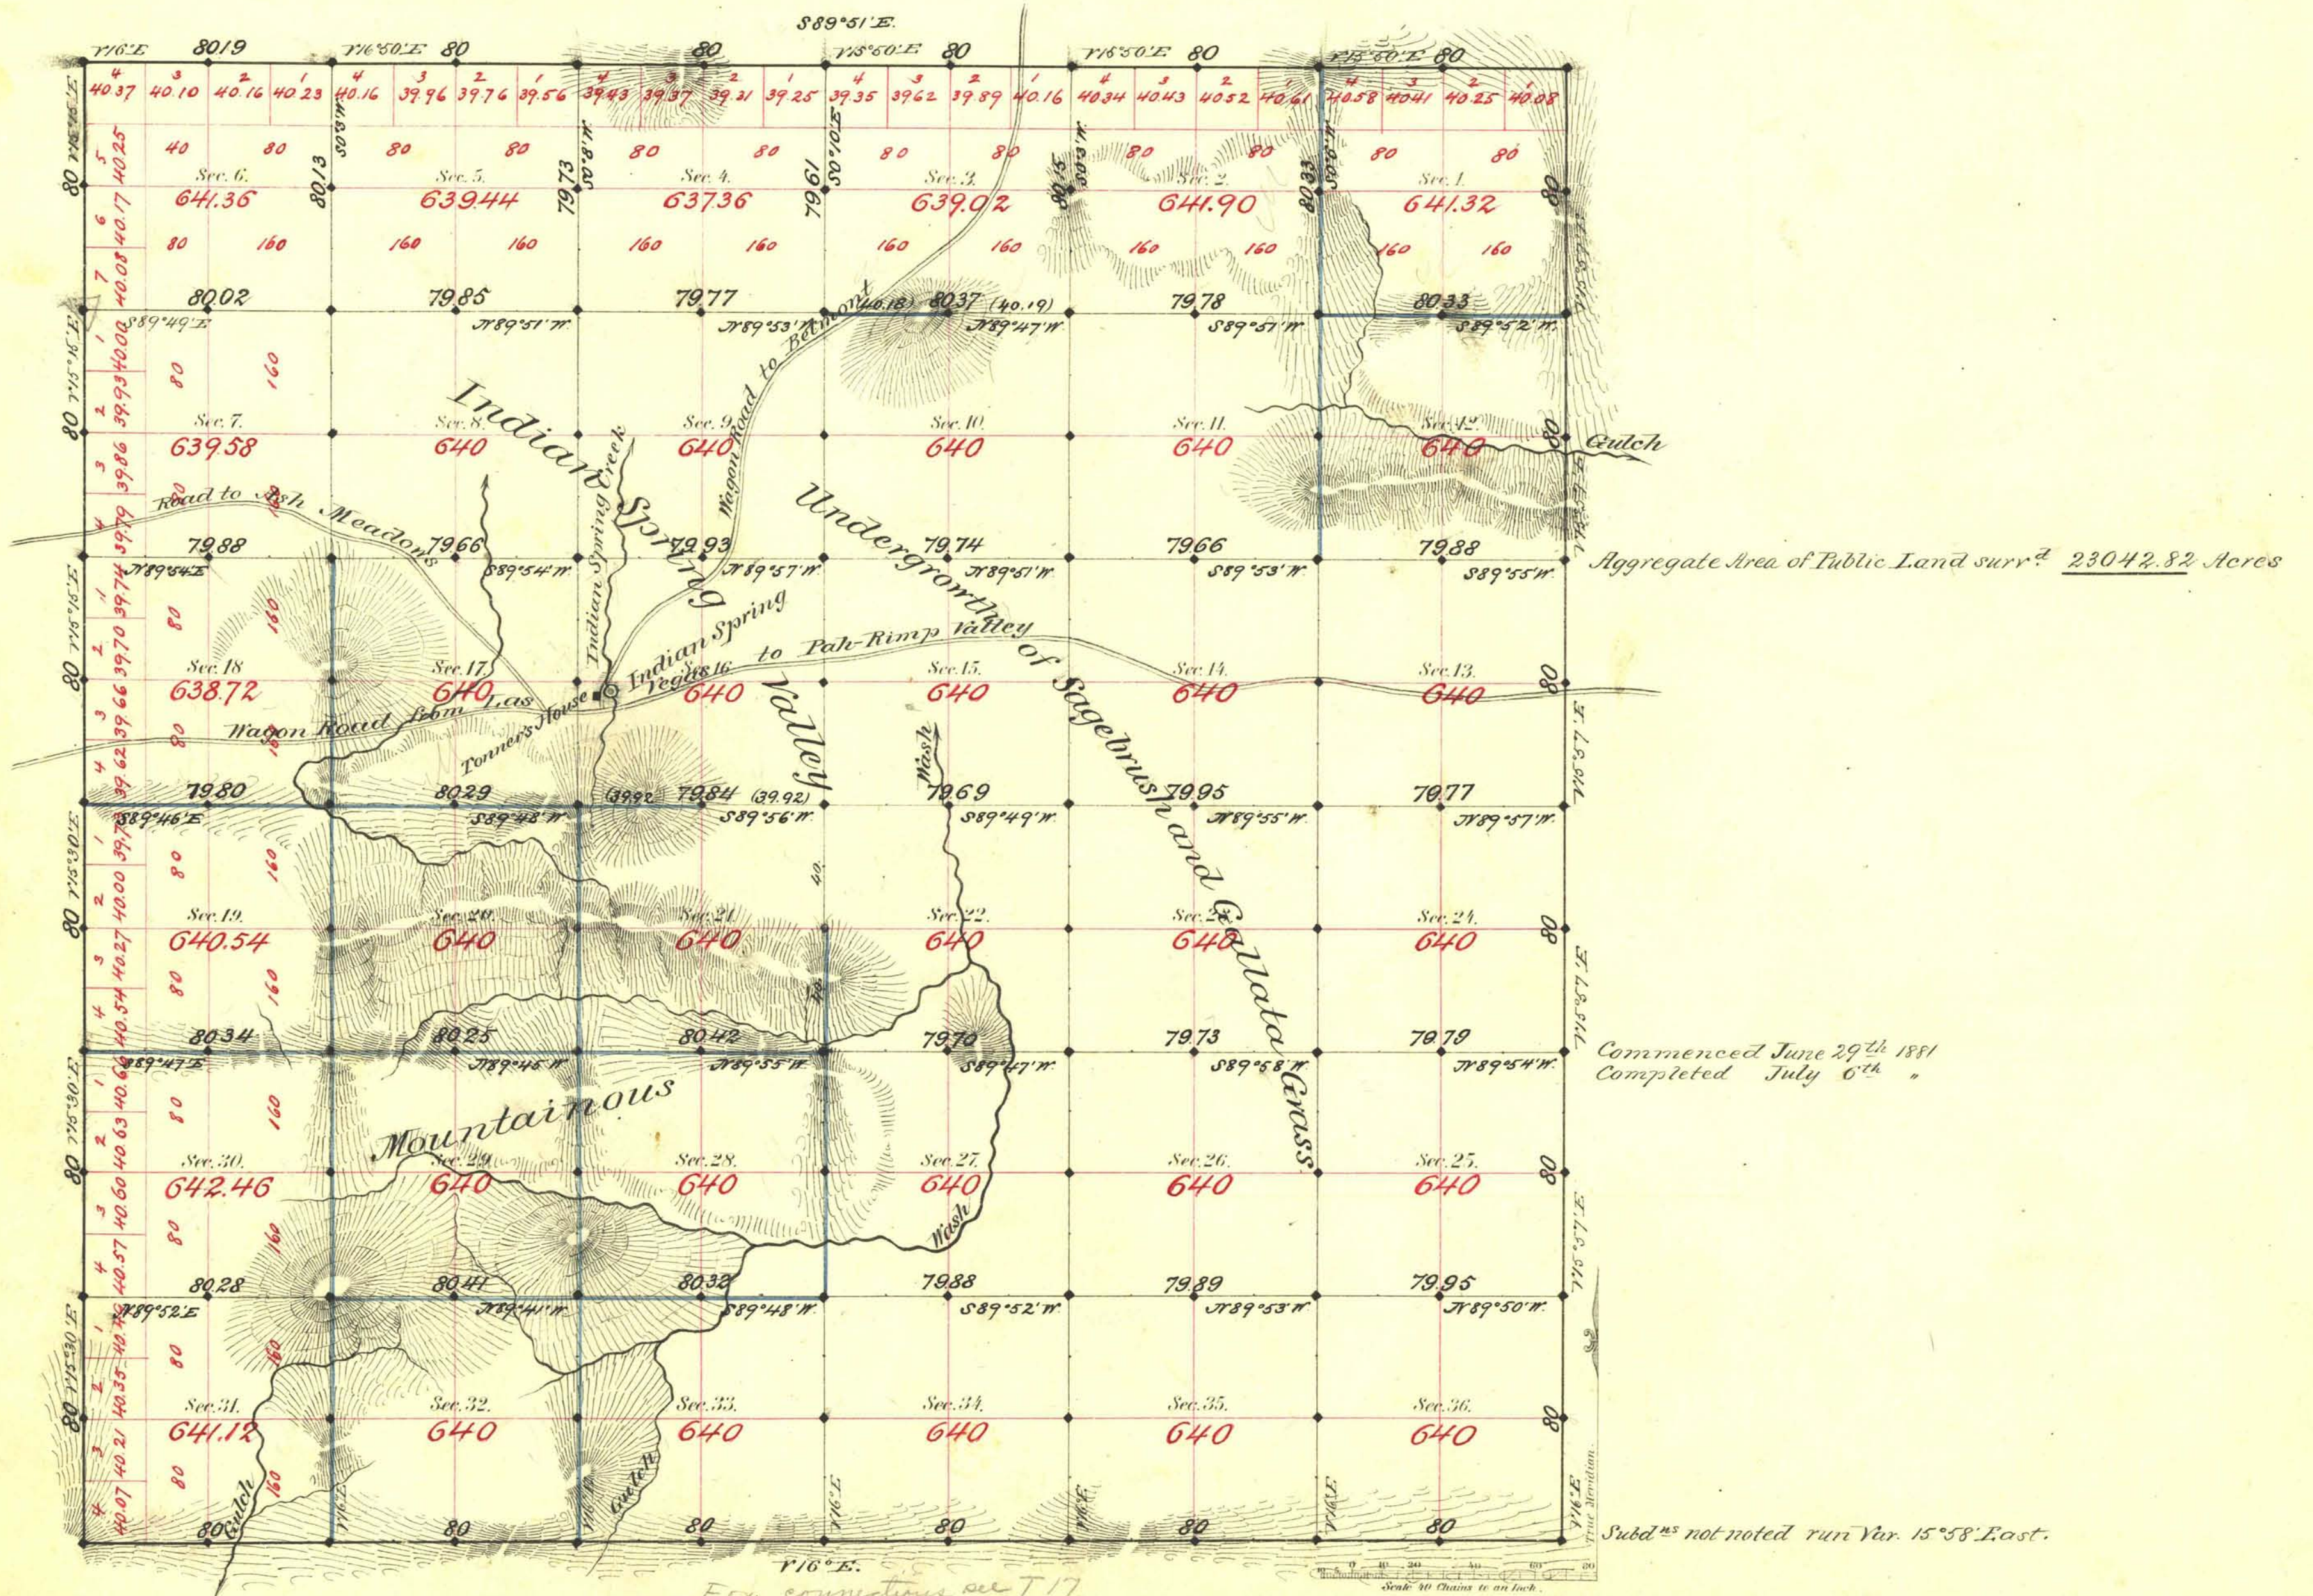

Survey Designated	By Whom Surveyed	Date of Contract	Amount of Survey	When Surveyed
W. Bdy.	E. B. Monroe	Oct. 1st 1869	6 ^m 00 ^{ch} 00 ⁱⁿ	1869
S. "	Woods & Myrick	Jan. 20th 1881	6-00-00	1881
N. E. "	R. H. Woods	Mar. 30th "	12-00-19	"
Subd. 1st black \$8	"	"	40-35-53	June, July "
" blue \$10	"	"	19-42-34	" " "

79.91
109
121

The above Map of Township N° 16 South of Range N° 56 East of Mount Diablo Meridian is strictly conformable to the field notes of the survey thereof on file in this Office, which have been examined and approved.

Surveyor General's Office,
Virginia City, Nevada.
August 23rd 1881.

W. S. Davis
Sur. Gen. Nev.