


Resurvey Township N^o 16 South, Range N^o 56 East, Mt. Diablo Meridian, Nevada

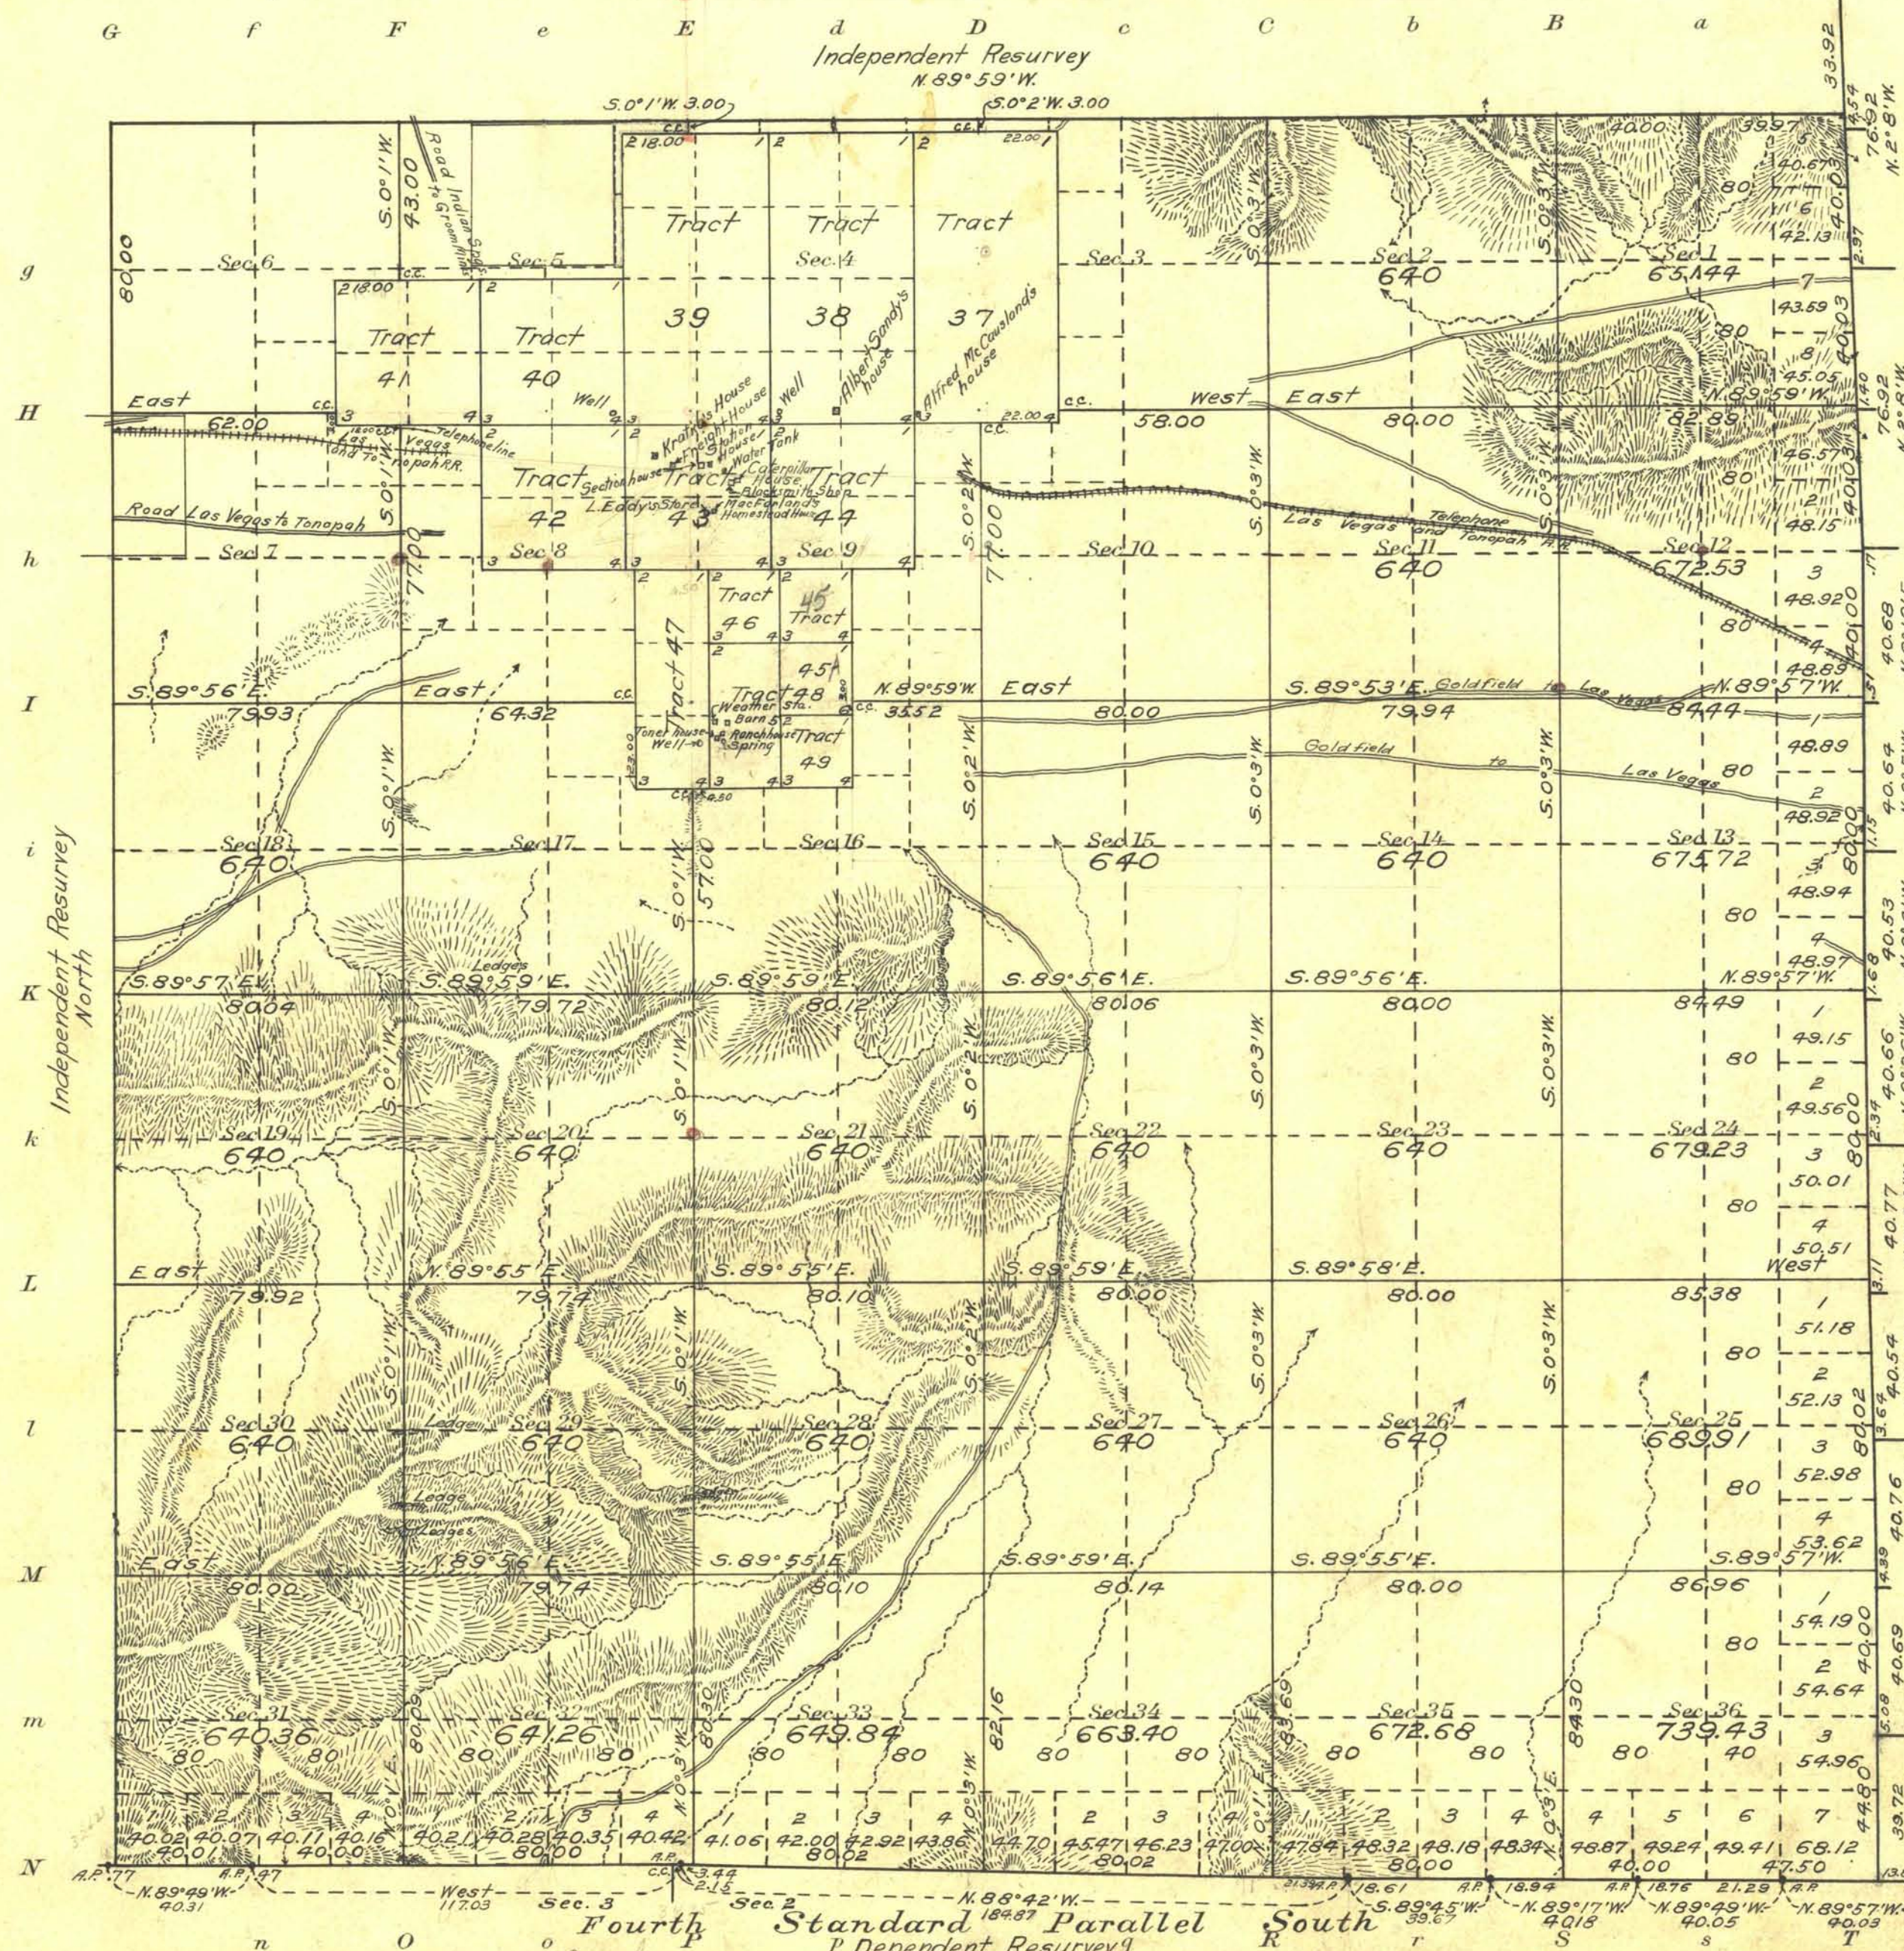

Sec. 6

TRACT NO.	ORIGINAL SURVEY		STATUS
	Entry	Entryman	
37	Hd. 05587	Alfred McCausland	2 Patented
38	DLE 05556	Albert Sandy	2 Valid
39	DLE 05588	Alice S. McFarland	4 Valid
"	"	"	9 Valid
40	DLE 05555	Henry E. McLain	3 Valid
41	Hd. 08716	Frank H. Krotz	4 Canceled
42	Hd. 08717	Leo F. Eddy	10 Valid
43	Hd. 09076	Ira MacFarland	8 Valid
"	"	"	9 Valid
44	Hd. 08787	Alsey M. Harman	11 Valid
45	Hd. 08960	Franklin Eddy	11 Valid
46	02929	S.F.P.R.R. Co.	16 Patented
47	DLE 08183	Ira MacFarland	17 Valid
48	SL	Nevada	16 Approved
49	Hd. 08960	Franklin Eddy	14 Valid

Sec. 18

All tract segregations shown hereon represent the position and form of said tracts under the original description as referred to the original survey; located as such on the ground according to the best available evidence of their true position.

ENTRY CONFORMING TO LINES OF RESURVEY WITH CHANGED DESCRIPTION							
ORIGINAL SURVEY				RESURVEY			
T	R	Sec	Subdivision	T	R	Sec. Subdivision and No. of Acres in Land Office	Entryman
16S	56E	8	N ²	16S	56E	7 W ² NW ⁴ DLE 05588	Valid Susan Wilson
16S	56E	12	N ² E ² SW ⁴	"	"	"	"
16S	56E	3	Lot 5, 6 ²	16S	56E	5 W ² NE ² SW ⁴ H 07184	Paul B. James

Public Land	21,255.50
Indian Reservation	
Indian Allotments	
Segregated Tracts	1,760.00
Water Surface	
Patented Land	340.00
Total Area	23,355.50

Lat. 36°30'N
Long. 115°37'W
Scale 40 Chains to an inch
Mean Magnetic Declination

Surveys Designated	By Whom Surveyed	Contract		Amount of Surveys		When Surveyed	
		No.	Date	Mls.	chs.	Begun	Completed
North Bdy. - Ind. Resur.	Thomas A. Haigh	50	Oct. 26, 1916	5	79	97	Feb. 13, 1917
South " - Dep. "	U.S. Surveyor	"	"	6	22	14	Feb. 10, 1917
East " - " "	"	"	"	6	38	83	Feb. 5, 1917
West " - Ind. "	"	"	"	6	0	0	Feb. 12, 1917
Subdivisions - " "	"	"	"	52	65	09	Feb. 15, 1917
Metes and Bounds	"	"	"	17	60	01	Feb. 23, 1917

Resurvey of
The above map of Township No. 16 South Range No. 56 East of the Mt. Diablo Meridian Nevada is strictly conformable to the field notes of the survey thereof on file in this office, which have been examined and approved.

U.S. Surveyor General's Office.
Reno, Nevada, February 7, 1920.

John B. Sullivan
Surveyor General.