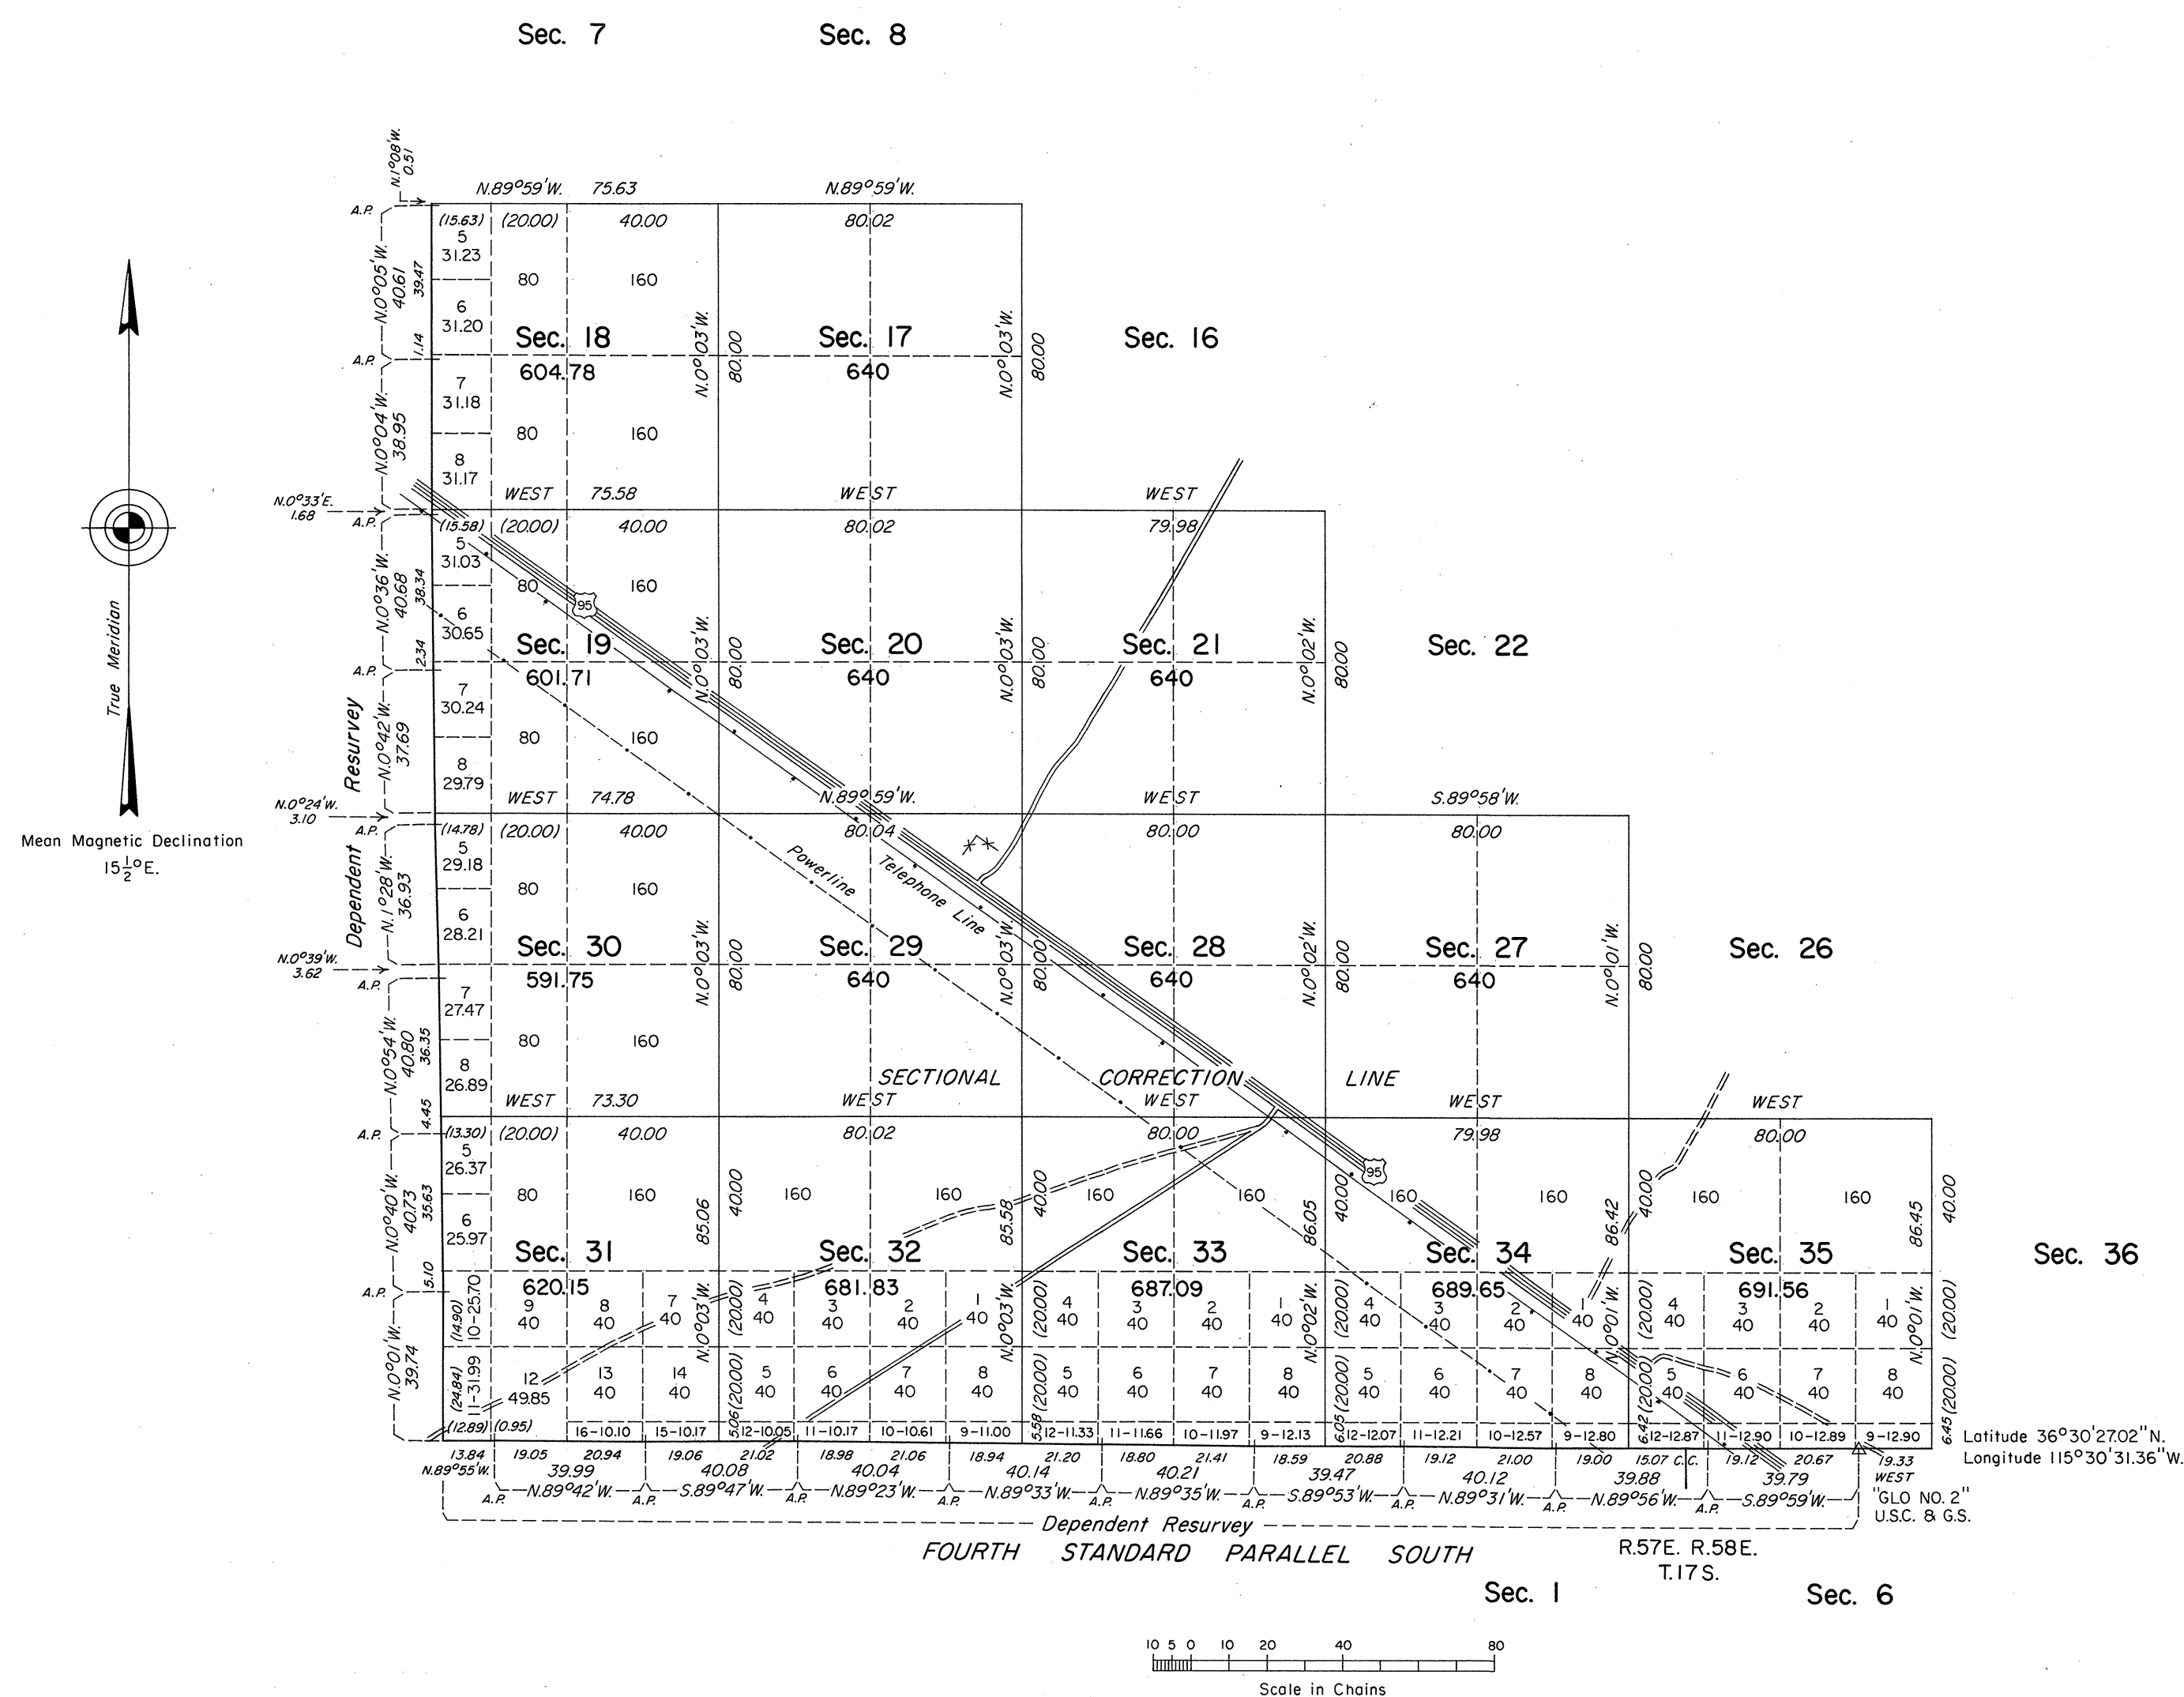


ORIGINAL

OFFICIALLY FILED
NEVADA STATE OFFICE
10:00 AM July 19, 1982TOWNSHIP 16 SOUTH, RANGE 57 EAST, OF THE MOUNT DIABLO MERIDIAN, NEVADA
INDEPENDENT RESURVEY

A history of surveys is contained in the field notes.

This plat represents a dependent resurvey of the Fourth Standard Parallel South, through a portion of R. 57 E., and a portion of the west boundary of T. 16 S., R. 57 E., designed to restore the corners in their true original locations according to the best available evidence; and an independent resurvey of the Fourth Standard Parallel South, through a portion of R. 57 E. and a portion of the subdivisional lines of T. 16 S., R. 57 E., superseding the survey of the subdivisional lines approved August 22, 1981.

Survey executed by Robert A. Pratt, Cadastral Surveyor, April 8 to April 24, 1981, under Special Instructions dated March 16, 1981, for Group No. 590, Nevada.

UNITED STATES DEPARTMENT OF THE INTERIOR
BUREAU OF LAND MANAGEMENT

Reno, Nevada

July 7, 1982

This plat is strictly conformable to the approved field notes, and the survey, having been correctly executed in accordance with the requirements of law and the regulations of this bureau, is hereby accepted.

For the Director

Lael E. Bland

Chief Cadastral Surveyor

Leh