
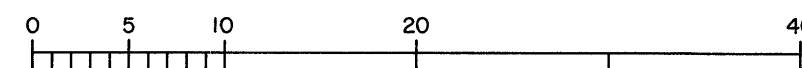
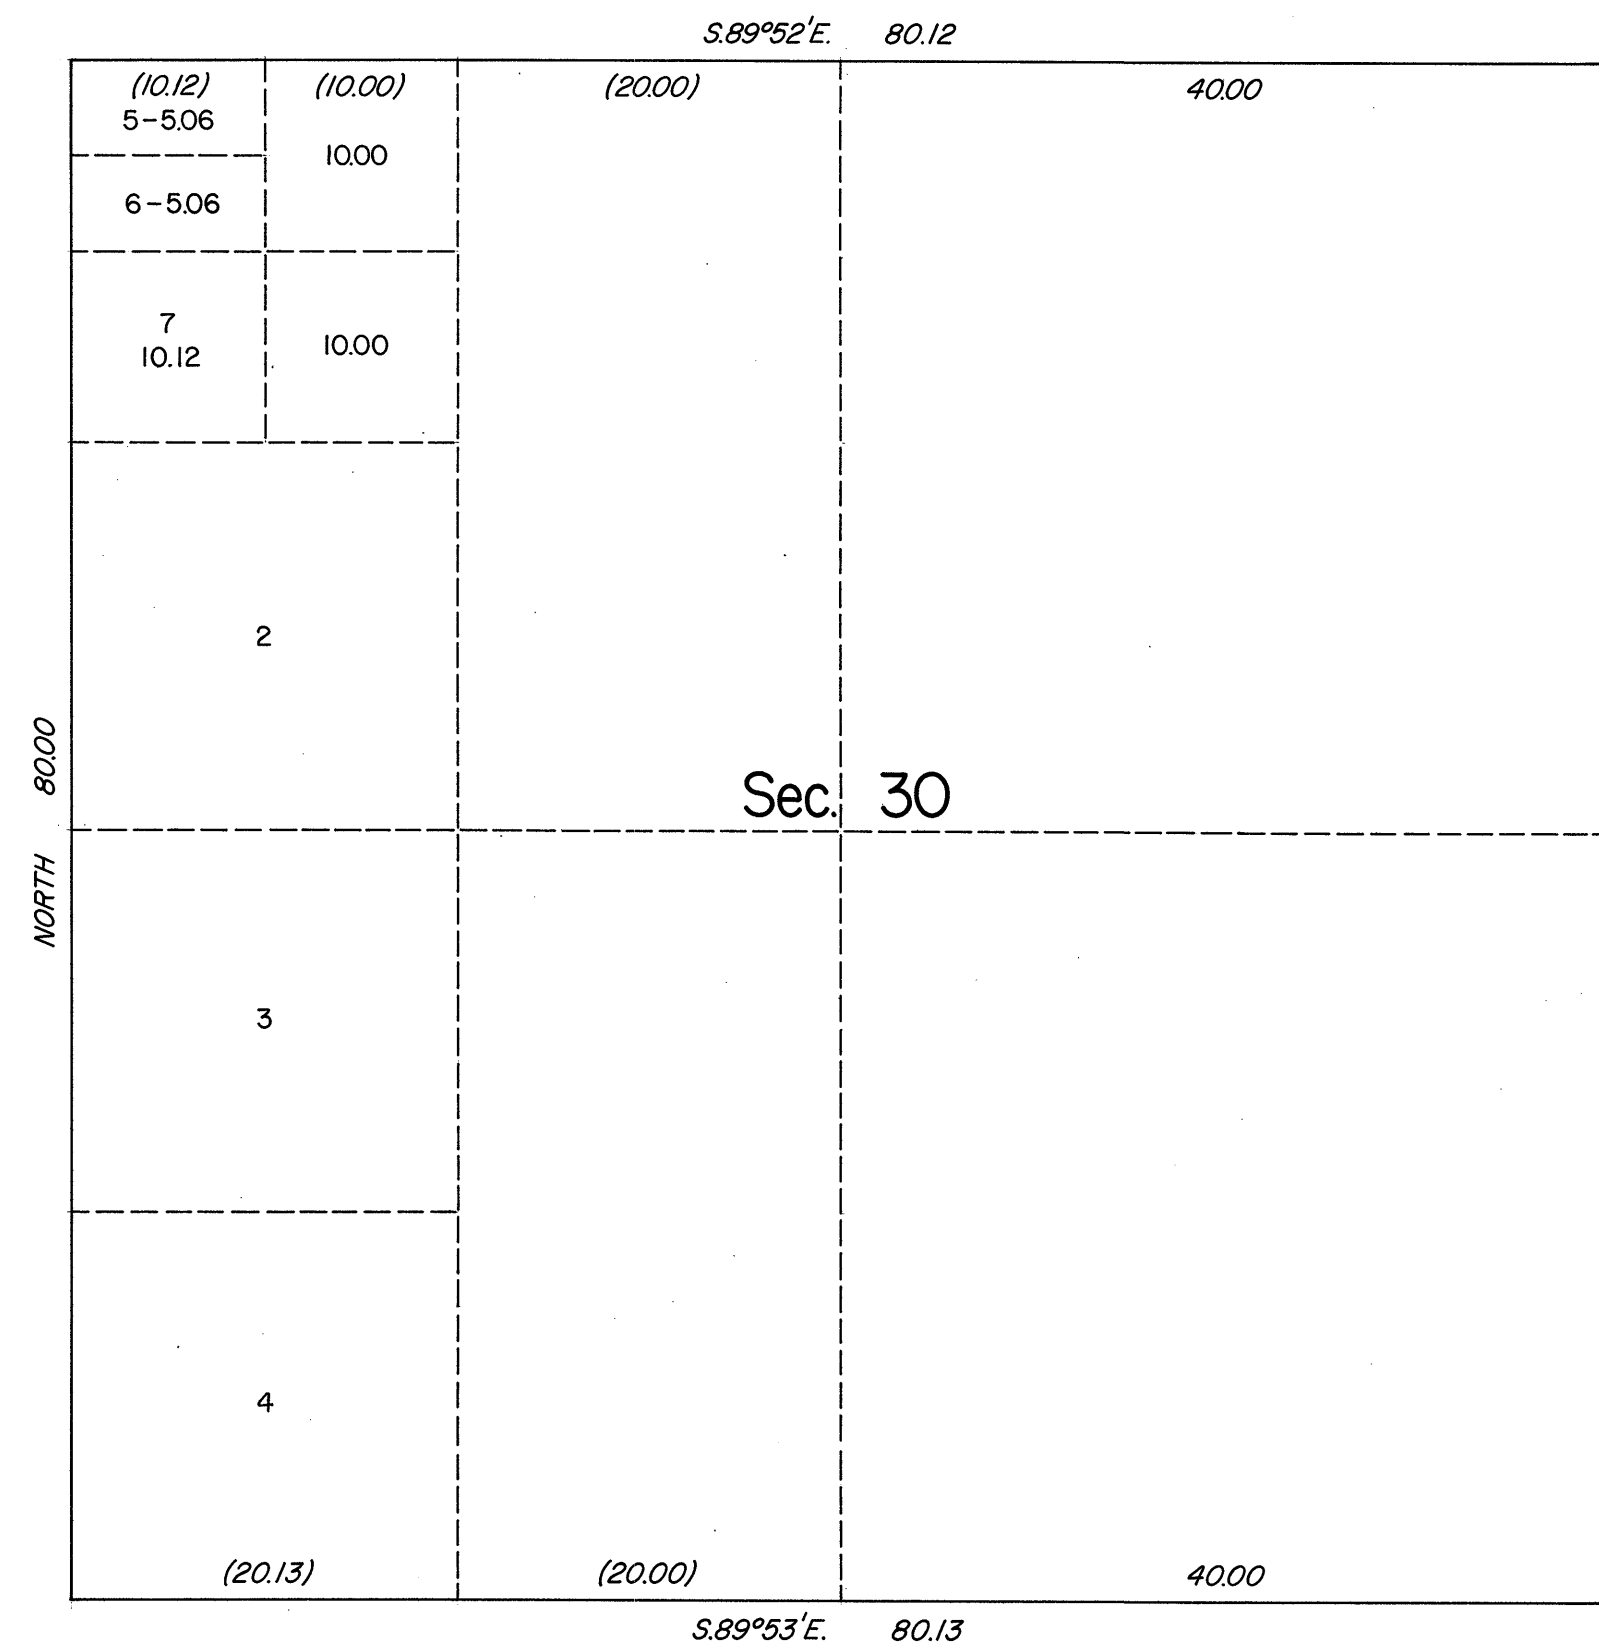


ORIGINAL

OFFICIALLY FILED
NEVADA STATE OFFICE
MAY 20, 1983

TOWNSHIP 16 SOUTH, RANGE 68 EAST, OF THE MOUNT DIABLO MERIDIAN, NEVADA
SUPPLEMENTAL PLAT OF SECTION 30

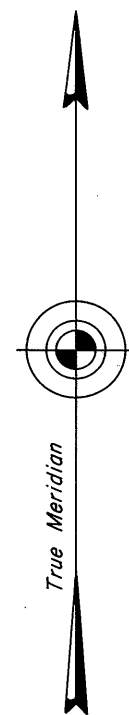

This plat showing a subdivision of original lot 1, sec. 30, T. 16 S., R. 68 E., Mount Diablo Meridian, Nevada, is based upon the plat approved May 28, 1881.

UNITED STATES DEPARTMENT OF THE INTERIOR
BUREAU OF LAND MANAGEMENT

Reno, Nevada

May 5, 1983

This plat, showing amended lottings, is based upon the official records and, having been correctly prepared in accordance with the regulations of this Bureau, is hereby accepted.

For the Director

Laurel E. Bland

Acting Deputy State Director, Operations