


TOWNSHIP N^o 16 SOUTH RANGE N^o 69 EAST MOUNT DIABLO MERIDIAN

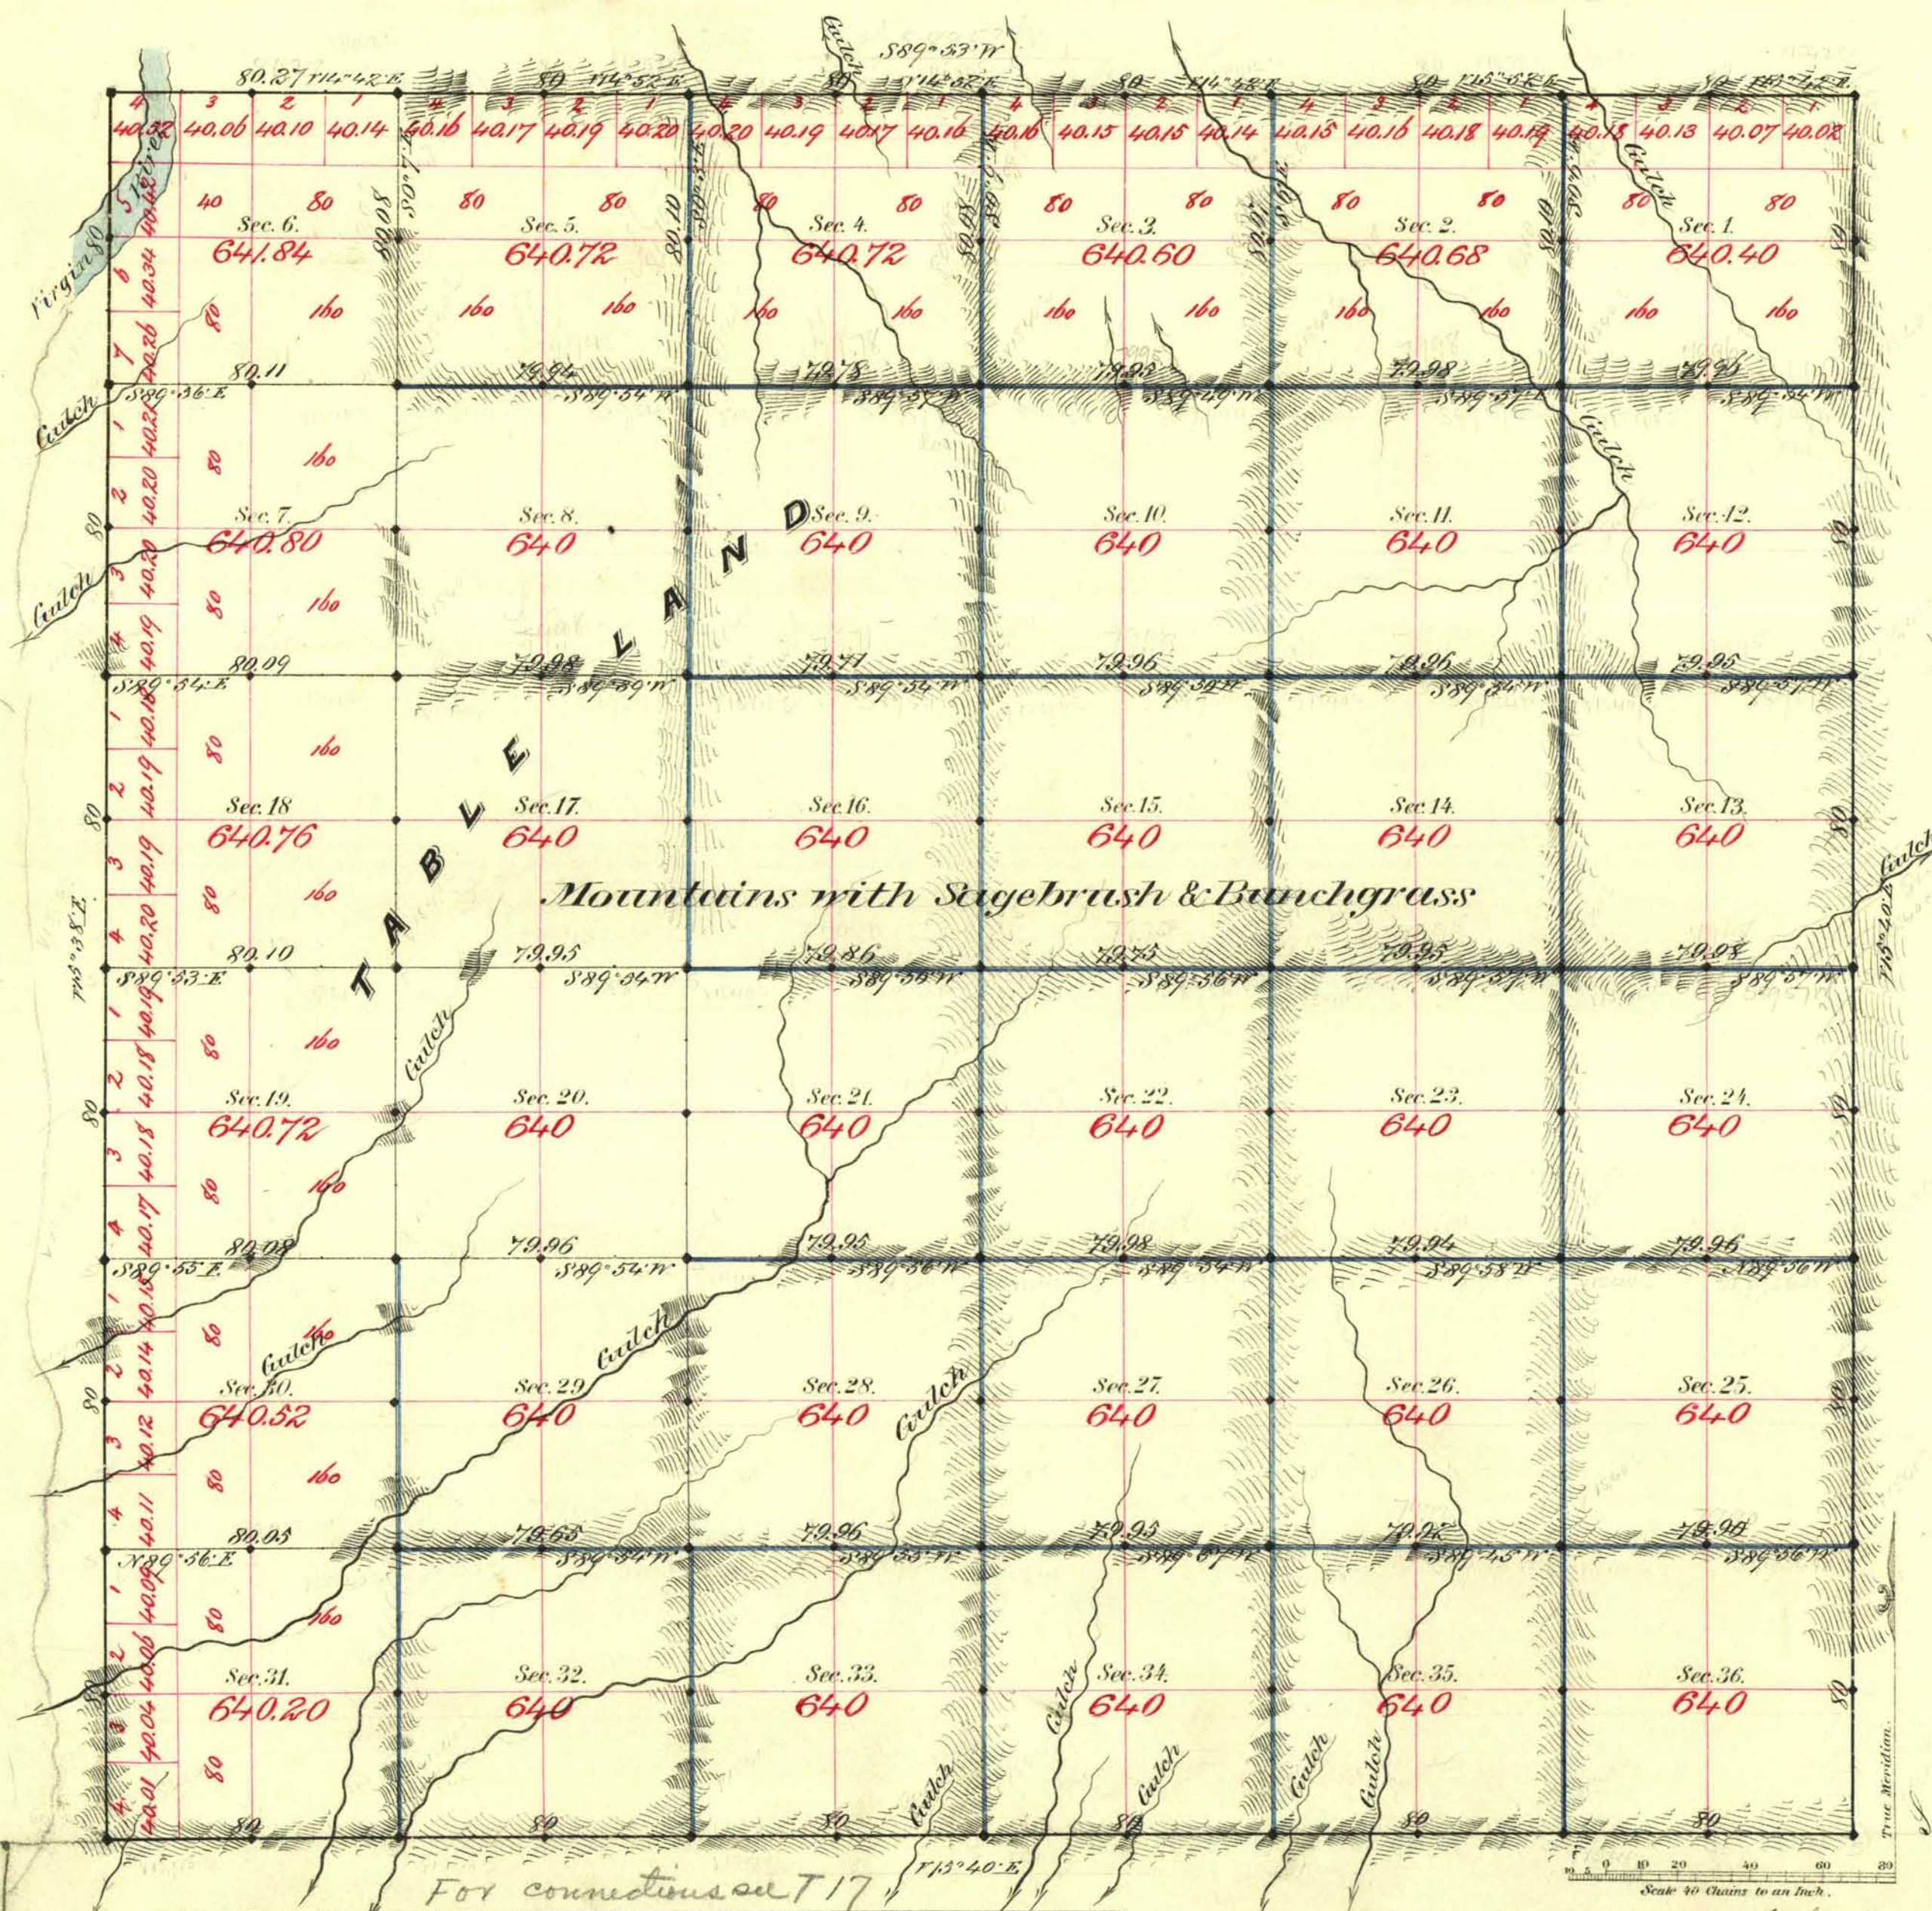

Aggregates Area of Public Land Surveyed 23,047.96 Ac.

Commenced March 11th 1881
Completed " 19th "

Subdivisions not noted run with a Variation of 15° 40' East.

For connections see T 17

Survey Designated	By Whom Surveyed	Date of Contract	Amount of Survey	When Surveyed
Donnerstag's line	Victor J. Meyer	January 20 th 1881	24-00-00	1881
Public Division Block 9	"	"	14-00-40	March "
" Block 10	"	"	45-78-29	"

7th Cor.
109
"

The above Map of Township N^o 16 South of Range N^o 69 East Mt. Diablo Meridian is strictly conformable to the field notes of the survey thereof on file in this Office, which have been examined and approved.

Surveyor General's Office.
Virginia City, Nev.
May 28th 1881

C. J. Davis
Sur. Gen. Nev.