

TOWNSHIP 16 SOUTH, RANGE 71 EAST, OF THE MOUNT DIABLO MERIDIAN, NEVADA
DEPENDENT RESURVEY AND SUBDIVISION





Sec. 16 Sec. 15 Sec. 7

Sec. 21

Sec. 28

Latitude 36°30'23.457" N.
Longitude 114°03'28.733" W.
NAD 83 (2011) (EPOCH:2010.0000)

Sec. 33 Sec. 34

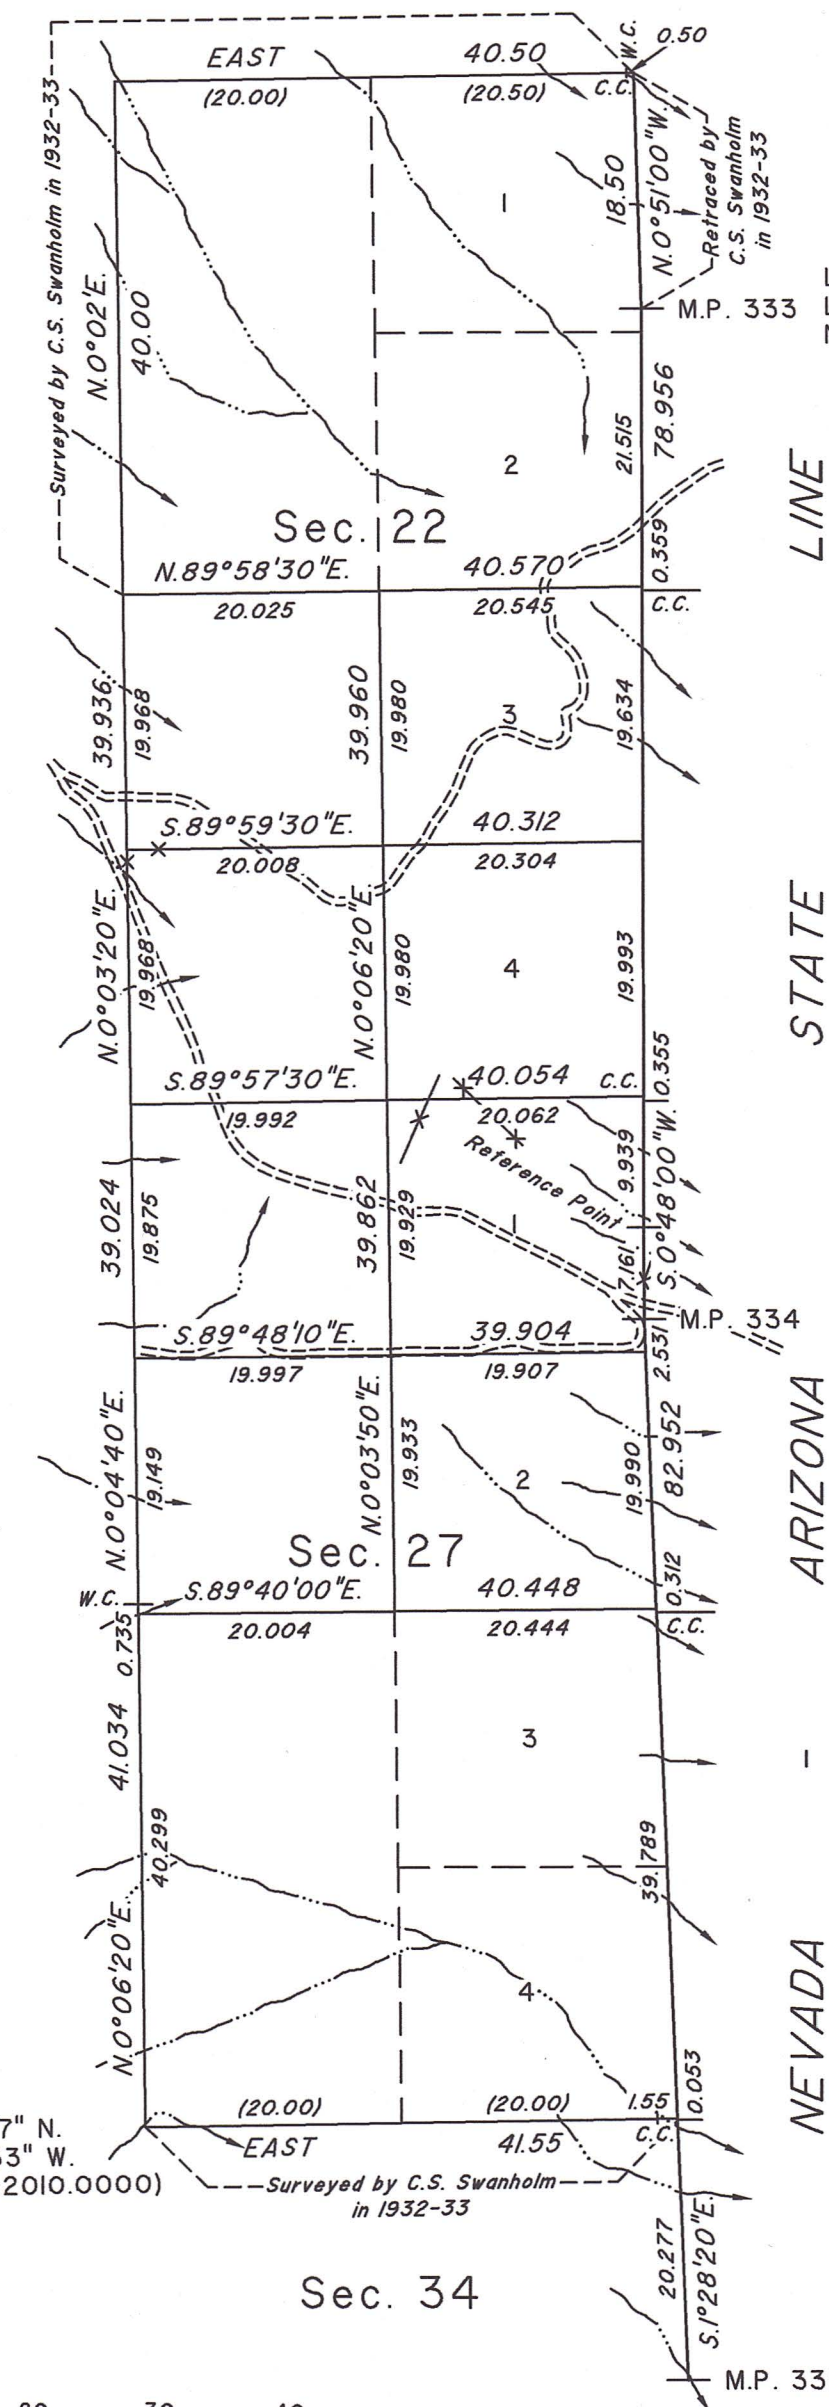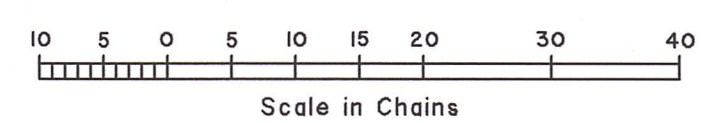

Latitude 36°31'55.800" N.
Longitude 114°02'55.556" W.
NAD 83 (2011) (EPOCH:2010.0000)

A history of surveys is contained in the field notes.

This plat represents the dependent resurvey of the Nevada-Arizona State Line between Mile Post Nos. 333 and 335, and a portion of the subdivisional lines, designed to restore the corners in their true original locations according to the best available evidence, and the subdivision of sections 22 and 27, Township 16 South, Range 71 East, Mount Diablo Meridian, Nevada.

The lottings and areas are as shown on the plat approved January 27, 1940, and accepted February 5, 1940.

Survey executed by Richard J. Dieckmann, Cadastral Surveyor, beginning June 5, 2024 and completed September 3, 2025, pursuant to Special Instructions dated May 21, 2024, and Amended Special Instructions dated August 27, 2025, for Group No. 1016, Nevada.

UNITED STATES DEPARTMENT OF THE INTERIOR
BUREAU OF LAND MANAGEMENT

Reno, Nevada September 29, 2025

This plat is strictly conformable to the approved field notes, and the survey, having been correctly executed in accordance with the requirements of law and the regulations of this Bureau, is hereby accepted.

For the Director

Clarence D. Strickland

Chief Cadastral Surveyor for Nevada

Amiya S. Aggarwal

Exercising the Delegated Authority,
Chief Cadastral Surveyor, Headquarters

Sec. 18 Sec. 19