


Township N^o 17 North

Range N^o 18 East

Mount Diablo Meridian

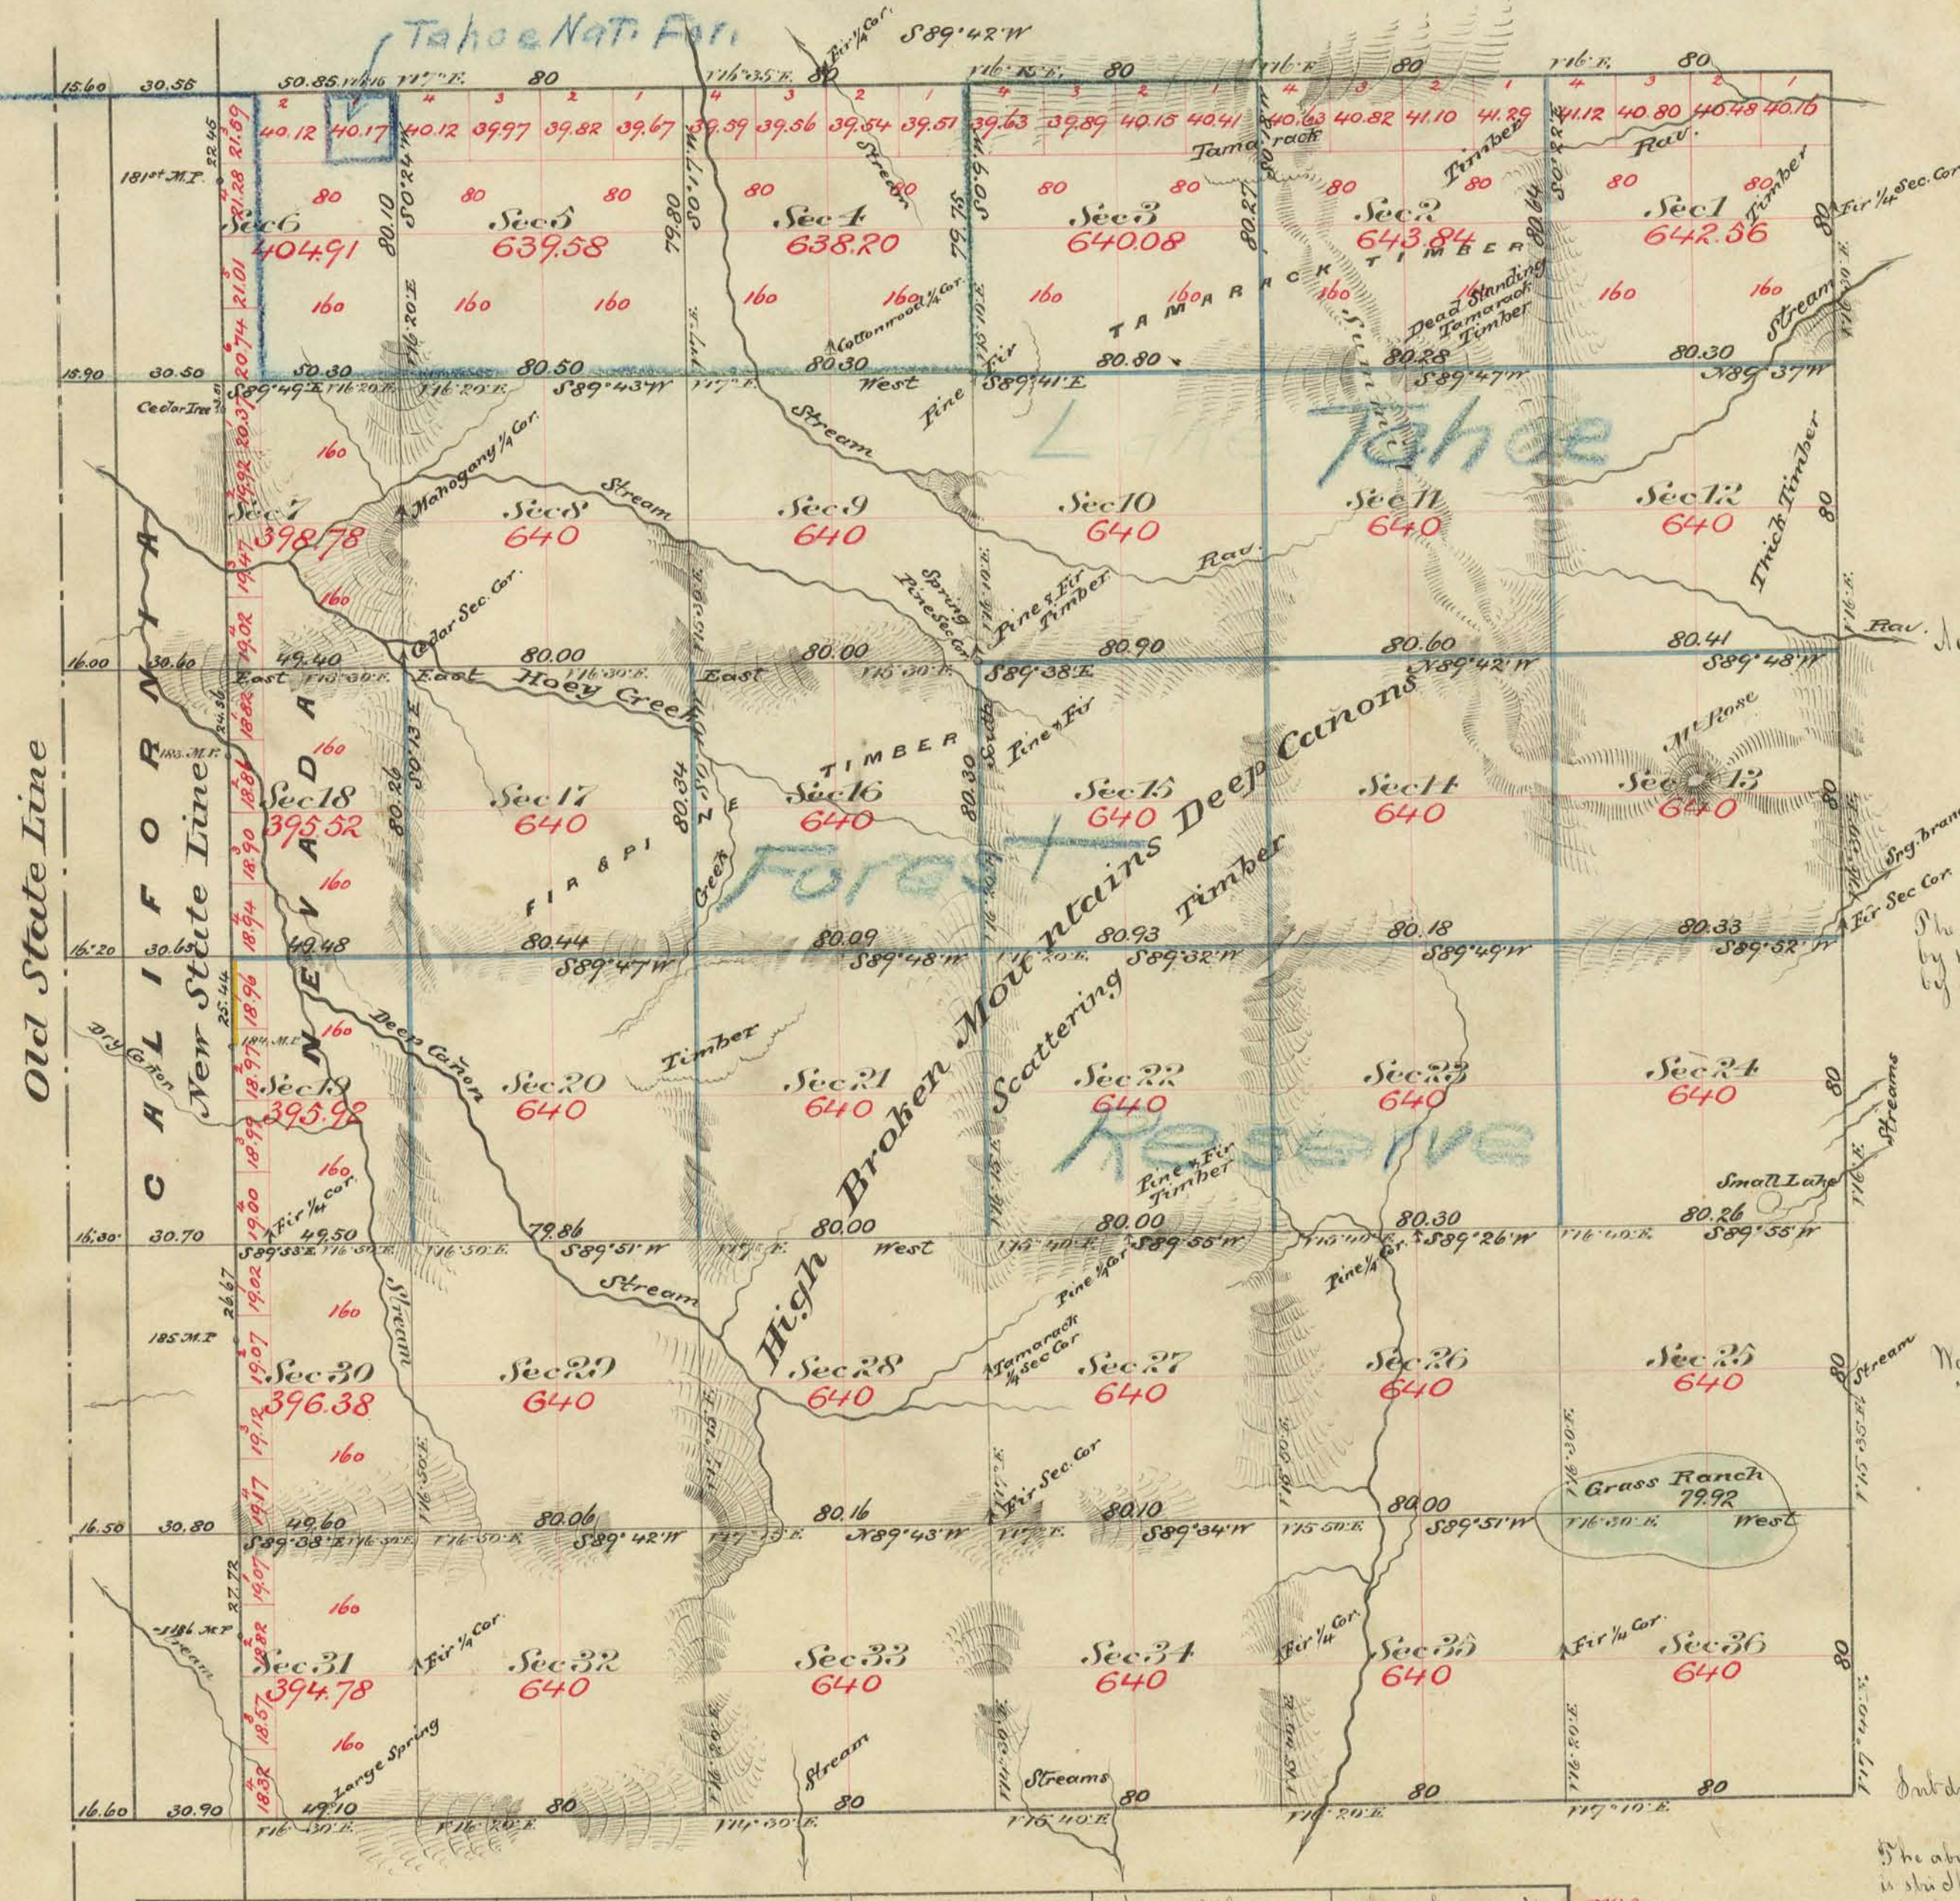

Aggregate Area of Public Land Surveyed by P. B. Rodon
J. H. Eaton
Aggregate

11,427.23	Ac
10,163.39	"
21,590.55	"

The Old California and Nevada State line was run in 1863
by the State Authorities of those States. The present line was run
by A. W. Van Schmedt in 1872 & 1873 under his contract July 20th 1872

Work done by J. H. Eaton commenced Dec. 3rd 1879
Completed " " "

Subdivisions not otherwise noted run with Variation 16° 30' East

The above Plat of Township N^o 17 North of Range N^o 18 East Mount Diablo Meridian
is strictly conformable to the field notes of the survey thereof on file in this office
which have been examined and approved
U. S. Surveyor General
San Francisco Cal.
Dec. 6th 1885
New York approved
U. S. Surveyor General
Virginia City Nev.
December 17th 1879

Signed L. Upson
U. S. Surveyor
L. D. Pomeroy
U. S. Surveyor

Surveying designated	By whom surveyed	Date of contract	Acres of survey	When surveyed
Township Lines	P. B. Rodon	April 20 th 1865		1865
Subdivisions	A. W. Van Schmedt	July 20 th 1872		1872
State Line	D. D. Brown	June 1 st 1874		1874
Subdivisions on State Line	J. H. Eaton	Special contract Nov 10 th 1879	25 - 56 - 35	December 1879
Subdivisions colored blue			25 - 44	
Connections on State Line (yellow)				