

ORIGINAL

TOWNSHIP 17 NORTH, RANGE 20 EAST, OF THE MOUNT DIABLO MERIDIAN, NEVADA DEPENDENT RESURVEY

RECEIVED
LAND AND SURVEY OFFICE
RENO, NEVADA
SEP 7 1951


AM 7:09:10 11:12:11 12:14:50 PM

Surveyed by Porter C. Rector in 1865

PATENTED MINERAL SURVEYS

Lot	No.	37 NORRIE MINE
"	"	38 GALENA HILL LODE
Survey No.	4291	BARGO LODE
"	"	4675 ETHEL NO. 1 LODE
"	"	" 2 "
"	"	" 3 "
"	"	" 4 "

This plat represents a retracement and re-establishment of portions of the original township boundary and subdivisional lines designed to restore the corners in their original locations according to the best available evidence. The lottings and areas are as shown on the plats approved July 6, 1875 and December 13, 1934, except where new areas are shown hereon.

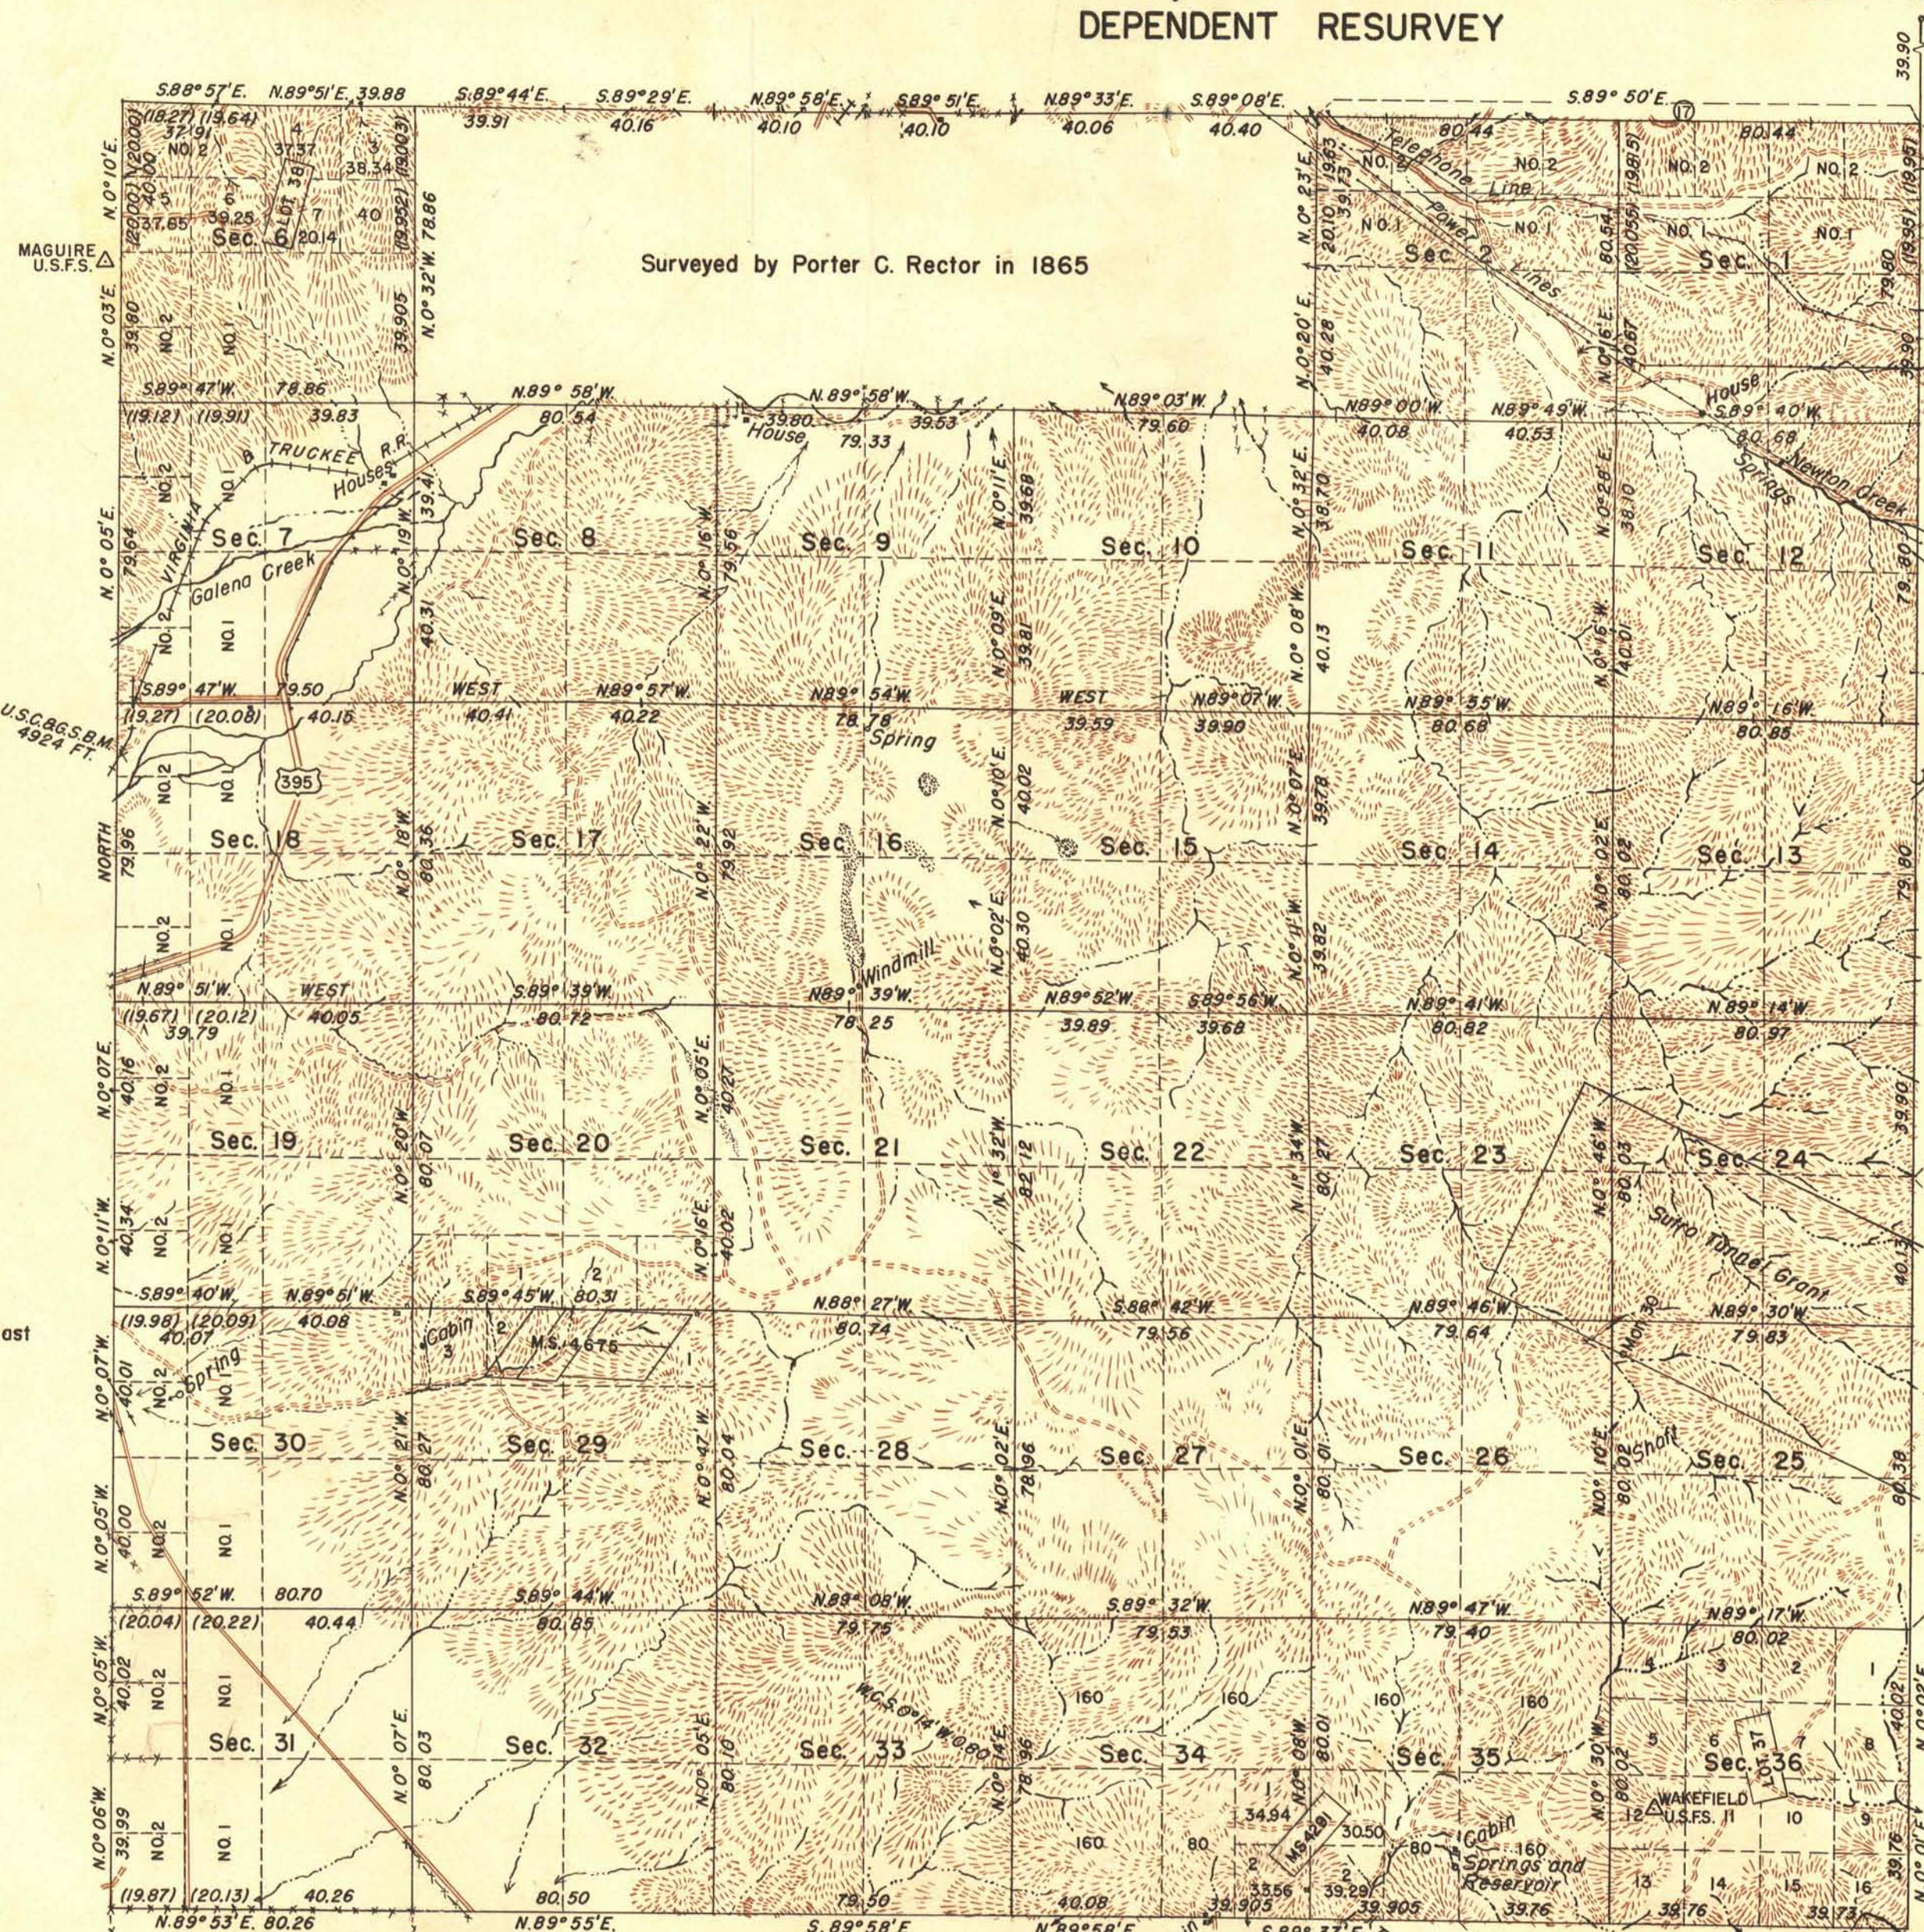

Latitude 39° 17' 17" N
Longitude 119° 40' 36" W

West boundary resurveyed by Carl S. Swanholm November 12, 1937 to July 5, 1944 under special instructions for Groups 156 and 332 dated March 22, 1937 and June 27, 1941.

South, East and North boundaries and a portion of the subdivisional lines resurveyed by Quintin Campbell and James W. Hardison May 18 to September 2, 1947, under special instructions for Group 343 Nevada, dated July 12, 1942.

Scale: 31680
0 10 20 40 80
Chains

Area Resurveyed

Area of Segregation	140.19 Acres
Area exclusive of Segregation	20,946.22 Acres
Total	21,086.41 Acres

UNITED STATES DEPARTMENT OF THE INTERIOR
BUREAU OF LAND MANAGEMENT

Washington, D. C., April 12, 1951

This plat is strictly conformable to the approved field notes, and the survey, having been correctly executed in accordance with the requirements of law and the regulations of this Bureau, is hereby accepted.

For the Director

William F. Richards

Chief, Branch of Surveys

(162A)

T. 17 N., R. 20 E.