



TOWNSHIP 17 NORTH, RANGE 21 EAST, OF THE MOUNT DIABLO MERIDIAN, NEVADA

ENLARGED DIAGRAM OF SE 1/4 SECTION 28


Sec. 28

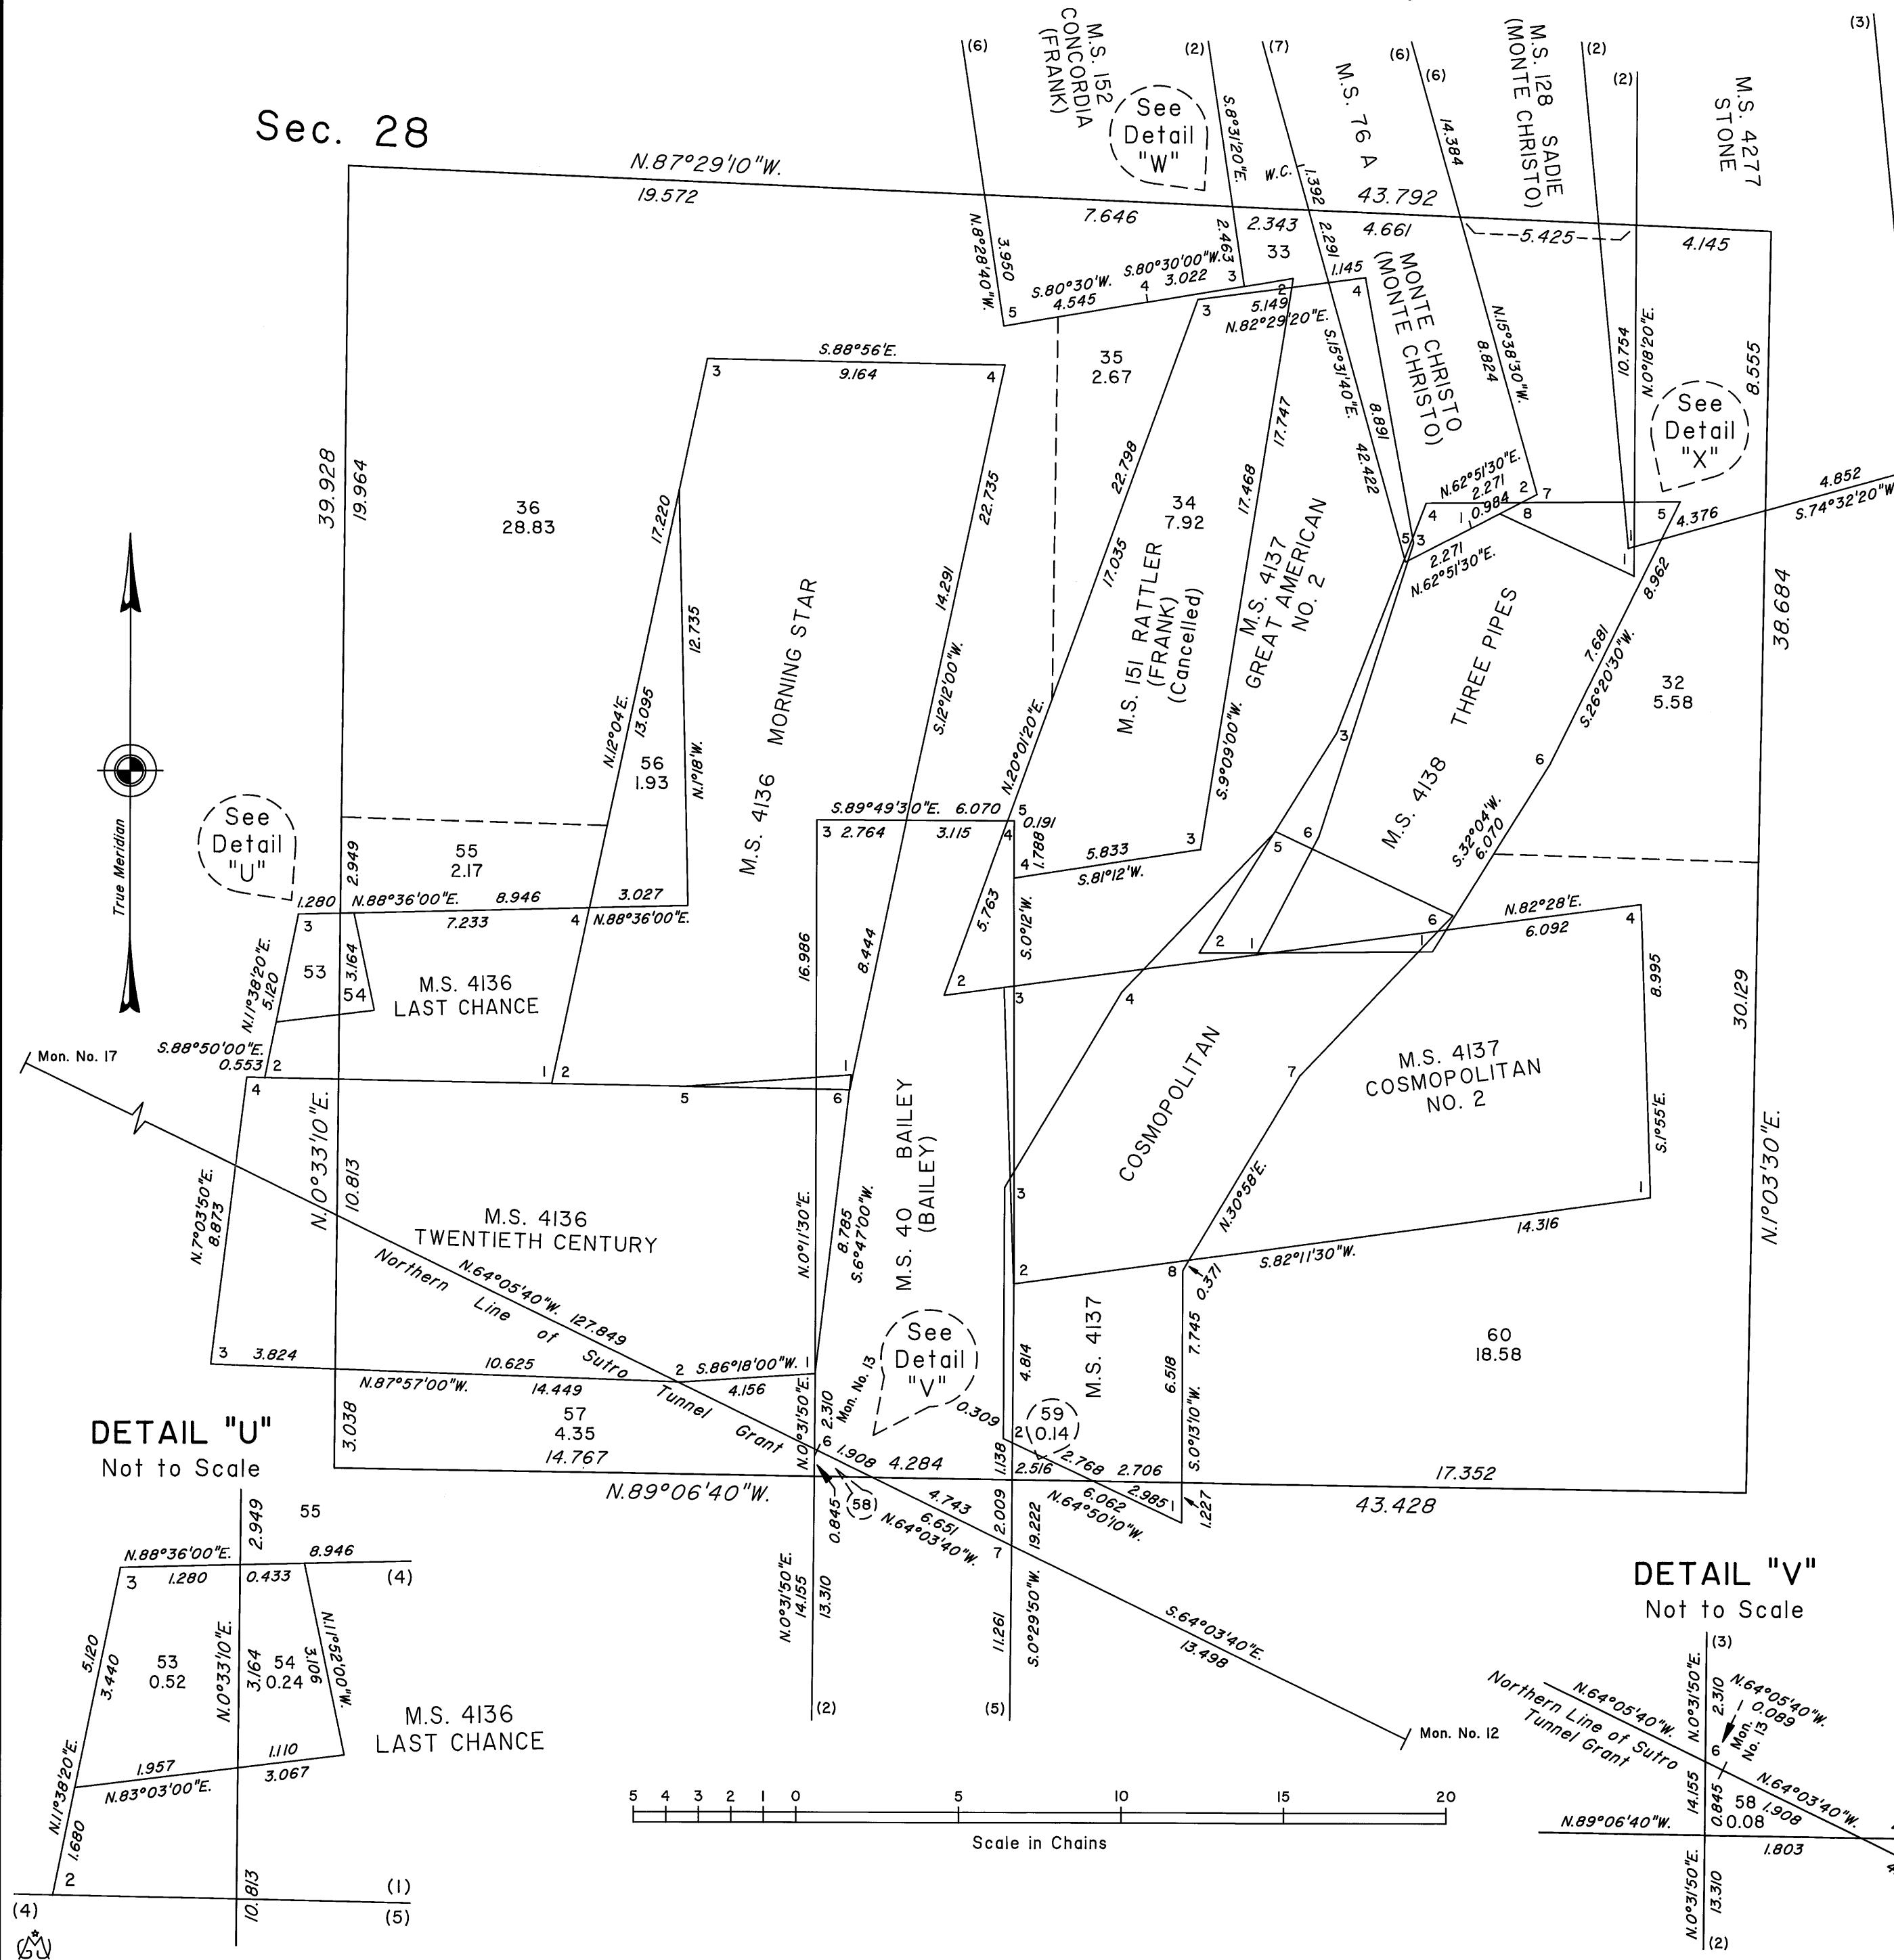


DETAIL "W"
Not to Scale

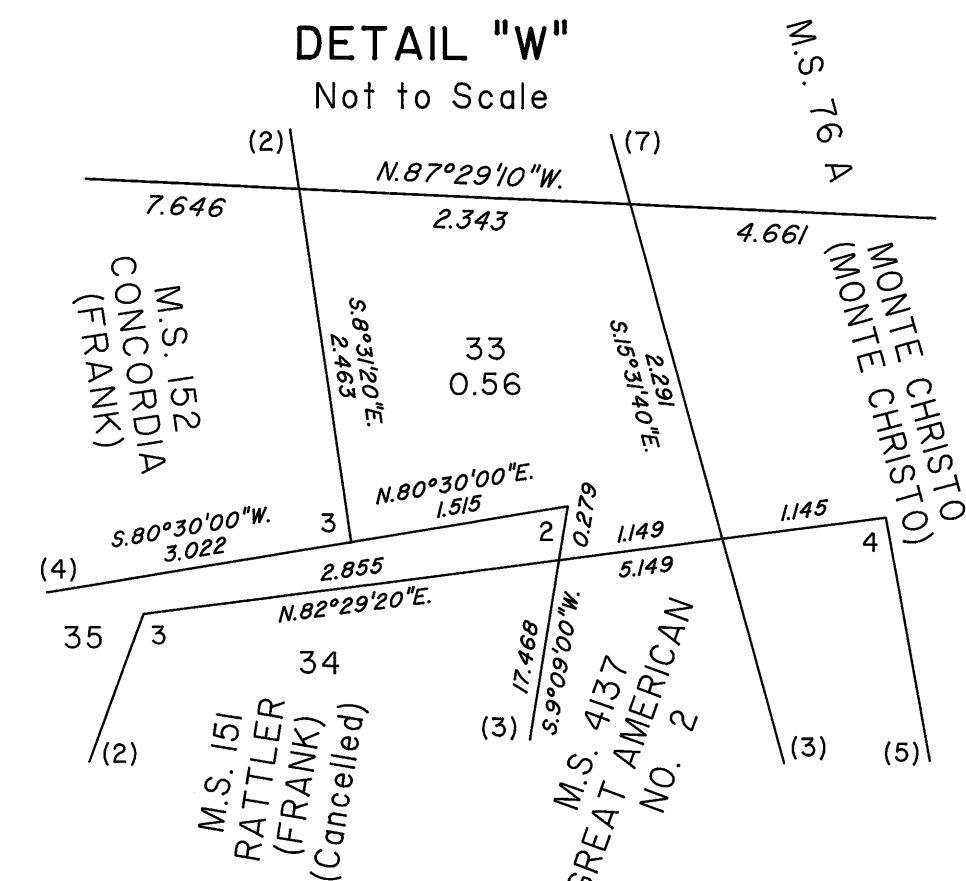


DETAIL "X"
Not to Scale

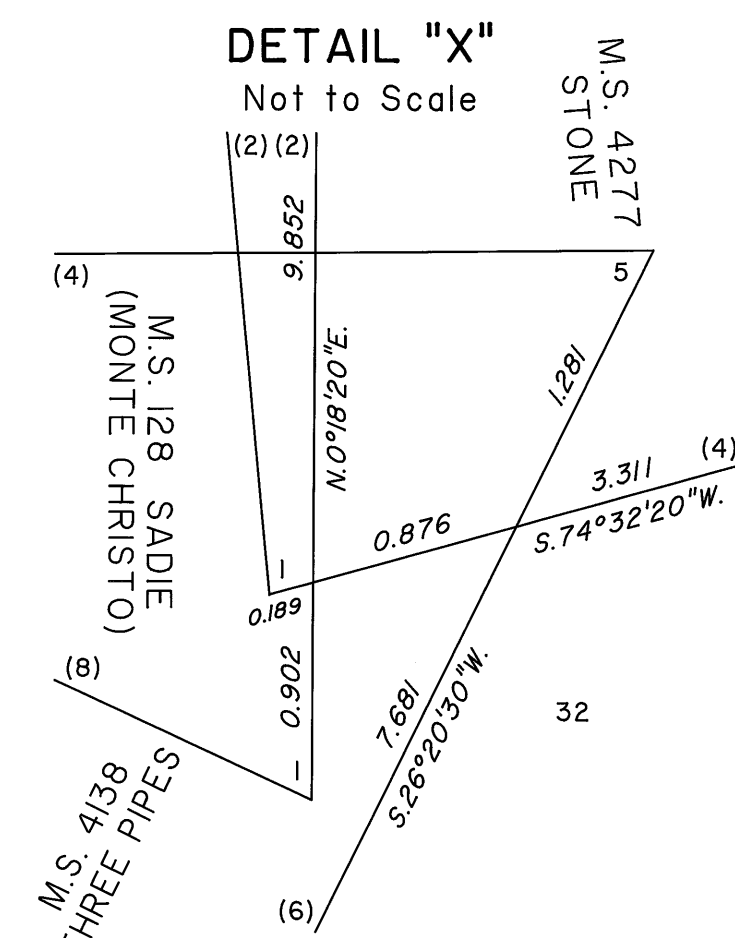

DETAIL "U"
Not to Scale

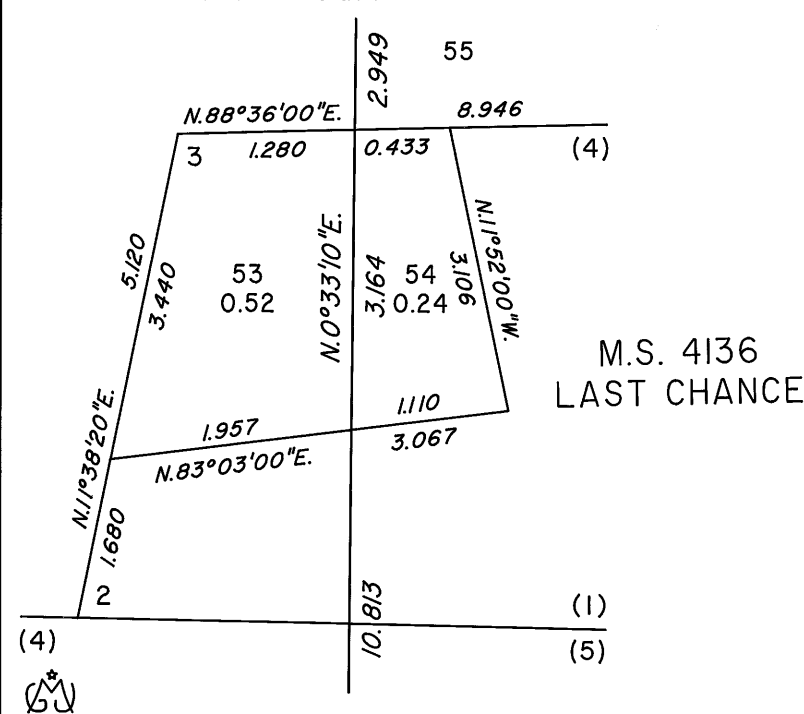

DETAIL "V"
Not to Scale

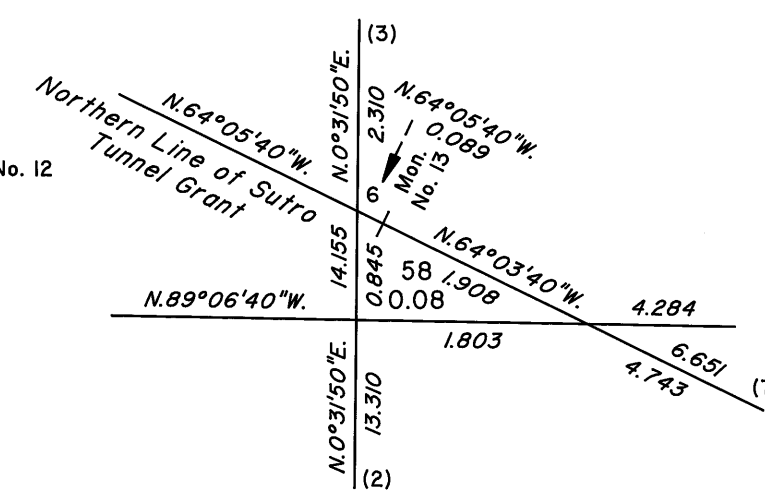

This sheet represents an enlarged diagram of the SE 1/4 of section 28 of Sheet No. 6.

Reference should be made to Sheet No. 1 for survey information.

UNITED STATES DEPARTMENT OF THE INTERIOR
BUREAU OF LAND MANAGEMENT

Reno, Nevada July 29, 2008

This plat is strictly conformable to the approved field notes, and the survey, having been correctly executed in accordance with the requirements of law and the regulations of this Bureau, is hereby accepted.

For the Director

David J. Clark

Acting Chief Cadastral Surveyor, Nevada

T.17N., R.21E., M.D.M.