


Township N^o 17 North Range N^o 22 East. Mount Diablo Meridian.

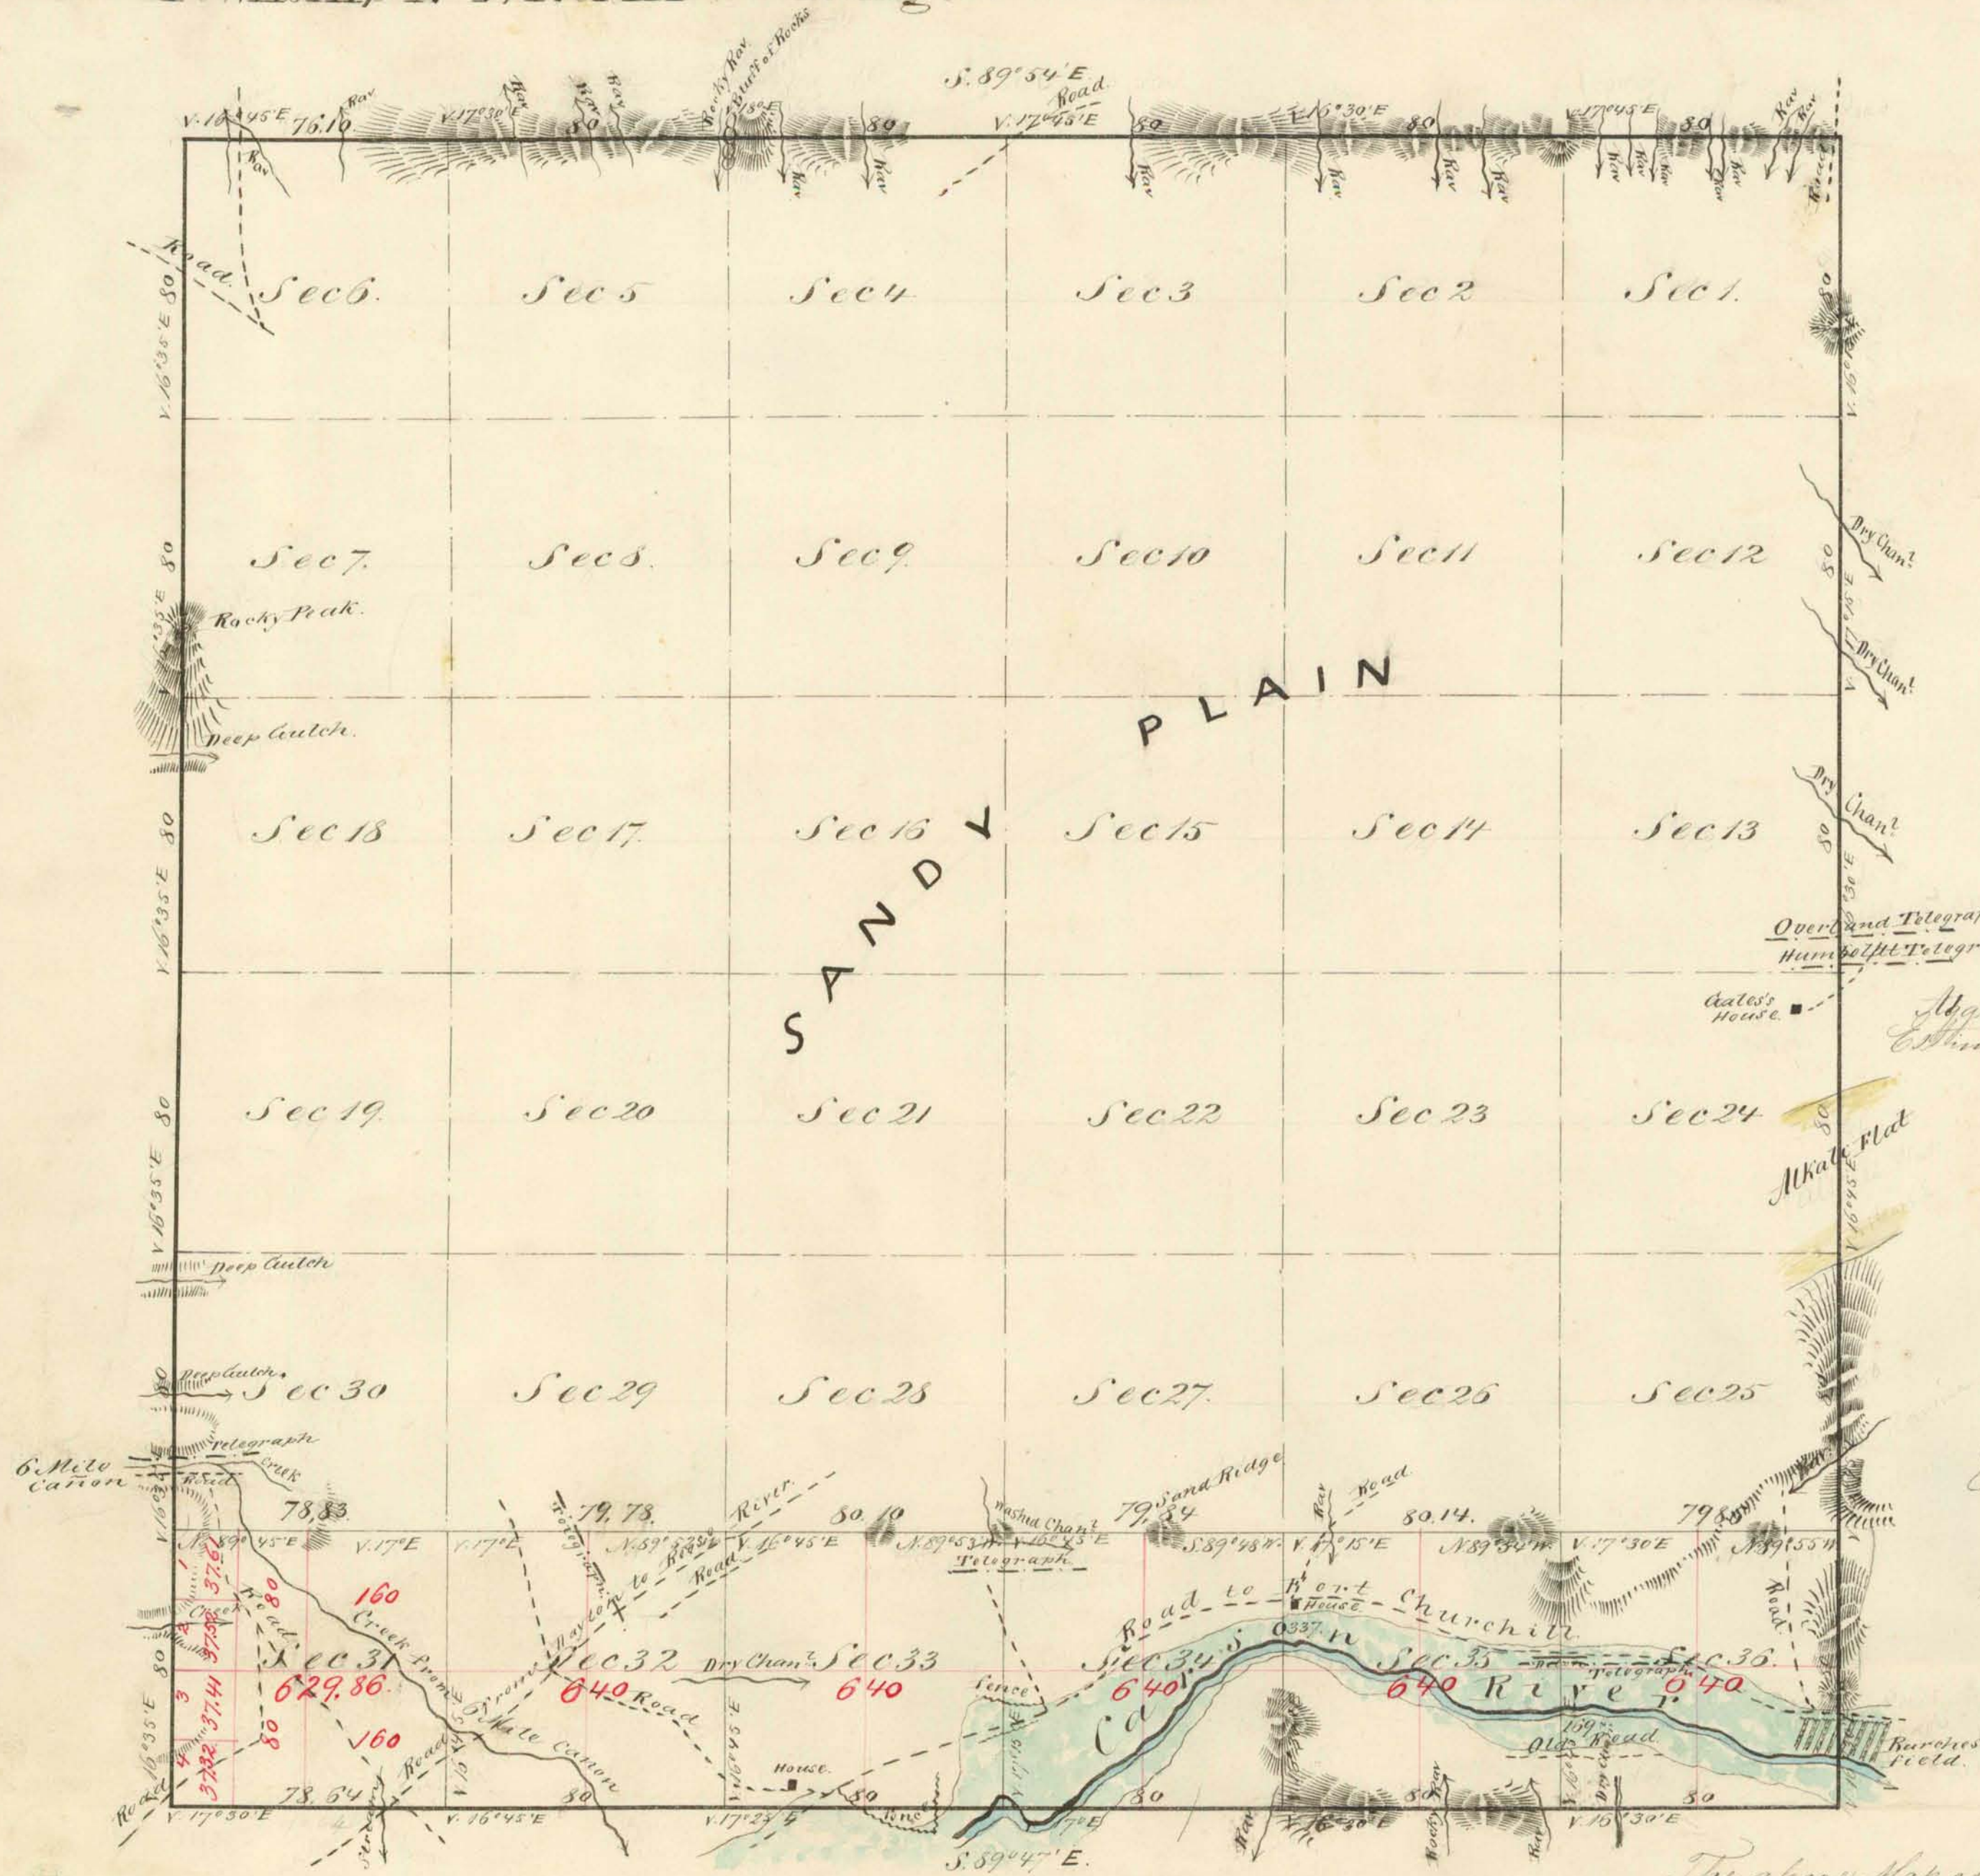

Aggregate Area of Public Land (surv'd) 3,529.85 Ac.
 Estimated Sandy Plain (unsurveyed) 19,098.50 --
 Aggregate 22,628.46 Ac.

Commenced January 15th 1869.
 Completed 19th 1874.

Survey Designated	By whom surveyed	Date of Contract	Amount of Survey m ² ch ² ac.	When surveyed
West Boundary of Township	R. W. Harris	June 25 th 1867	6-00-00	1867
Rest of Township lines	E. B. Mearns	March 23 ^d 1867	17-74-74	1868
Subdivision lines	"	October 12 th 1868	10-78-55	January 1869

The above Map of Township N^o 17 North, Range N^o 22 East Mount Diablo Meridian is strictly conformable to the field notes of the surveys thereof on file in this Office, which have been examined and approved.
 U.S. Surveyor General Office.
 Virginia City Nevada.
 March 20th 1869.

J. R. Safford
 U.S. Surveyor Gen. Nevada.