


TOWNSHIP 17 NORTH, RANGE 23 EAST, OF THE MOUNT DIABLO MERIDIAN, NEVADA

SUPPLEMENTAL PLAT OF SECTION 6

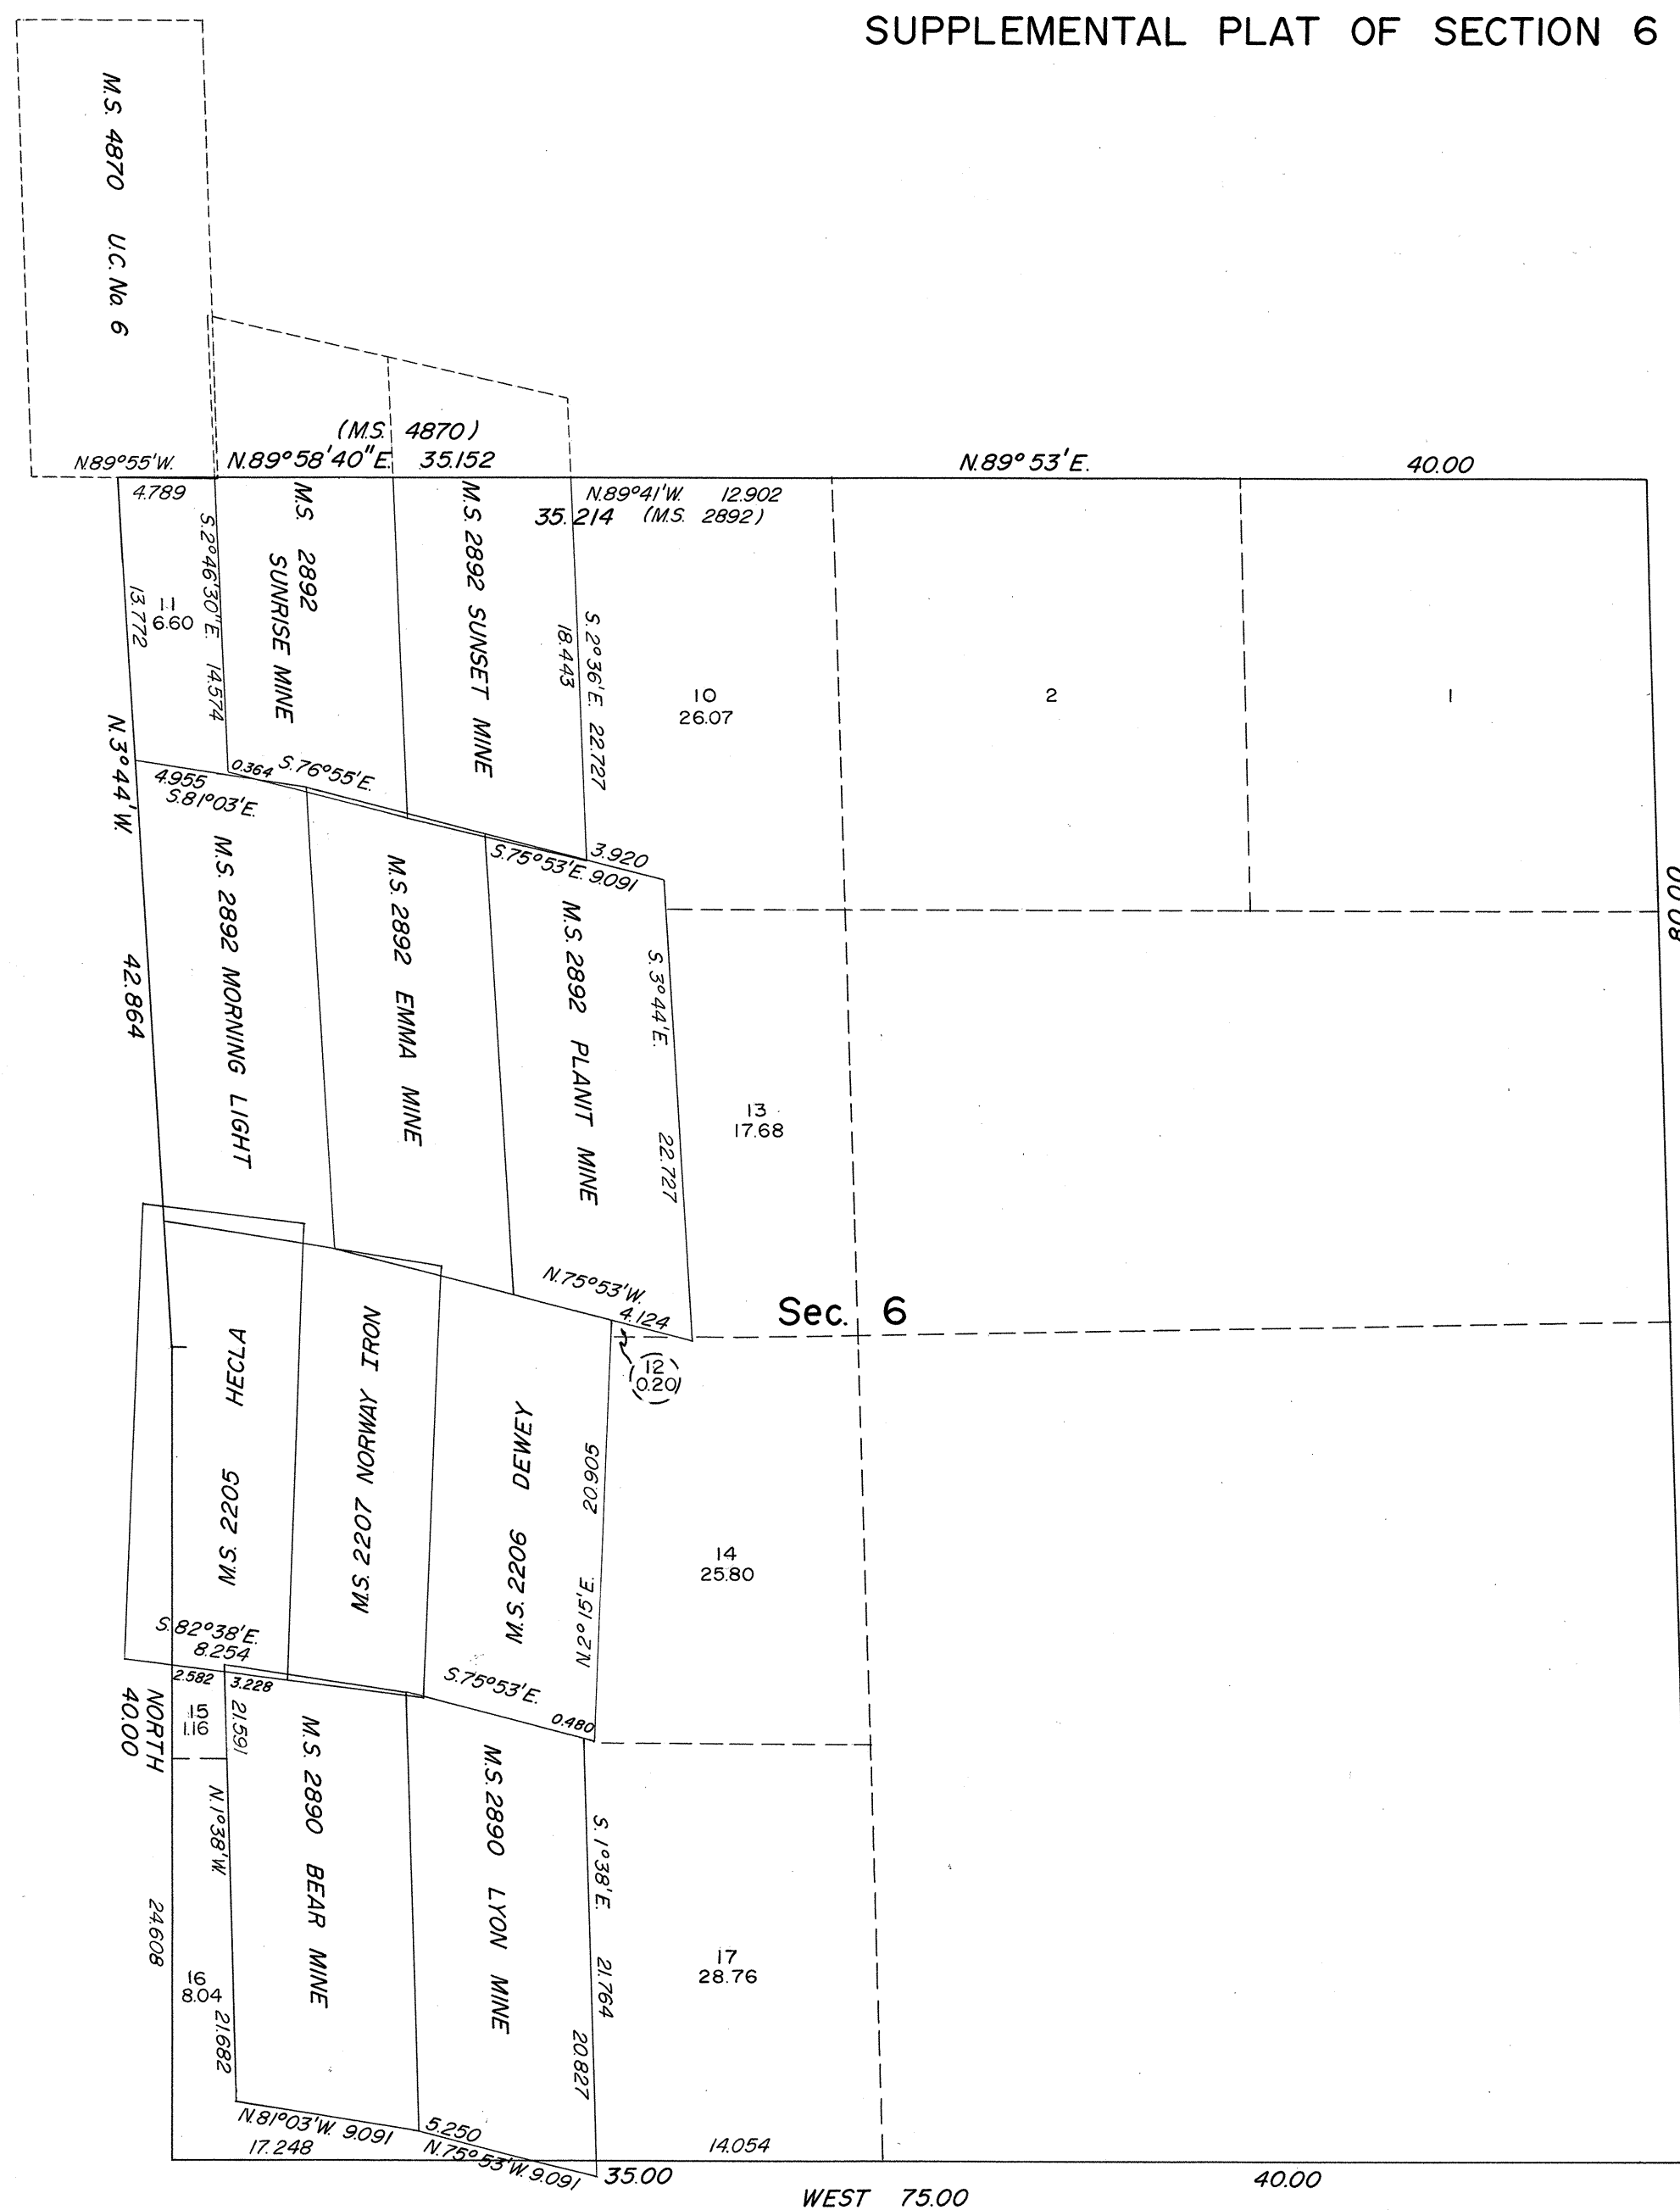

This plat showing amended lottings created by the segregation of Mineral Survey Nos. 2890, 2892, and 4870, is based on the plat approved January 3, 1876, a diagram of section 6, T. 17 N., R. 23 E., M.D.M., Nevada, certified as a true and correct copy by the U. S. Surveyor General of Nevada on December 27, 1904, and the approved mineral survey records.

OFFICIALLY FILED
NEVADA LAND OFFICE

10:00 AM 1/19/1965

UNITED STATES DEPARTMENT OF THE INTERIOR
BUREAU OF LAND MANAGEMENT
Washington, D. C. December 14, 1964

This plat, showing amended lottings, is based upon the official records, and having been correctly prepared in accordance with the regulations, is hereby accepted.

For the Director

E. H. Huntington

Chief, Division of Engineering