


Township N^o 17 North.

Range N^o 25 East.

Mount Diablo Meridian.

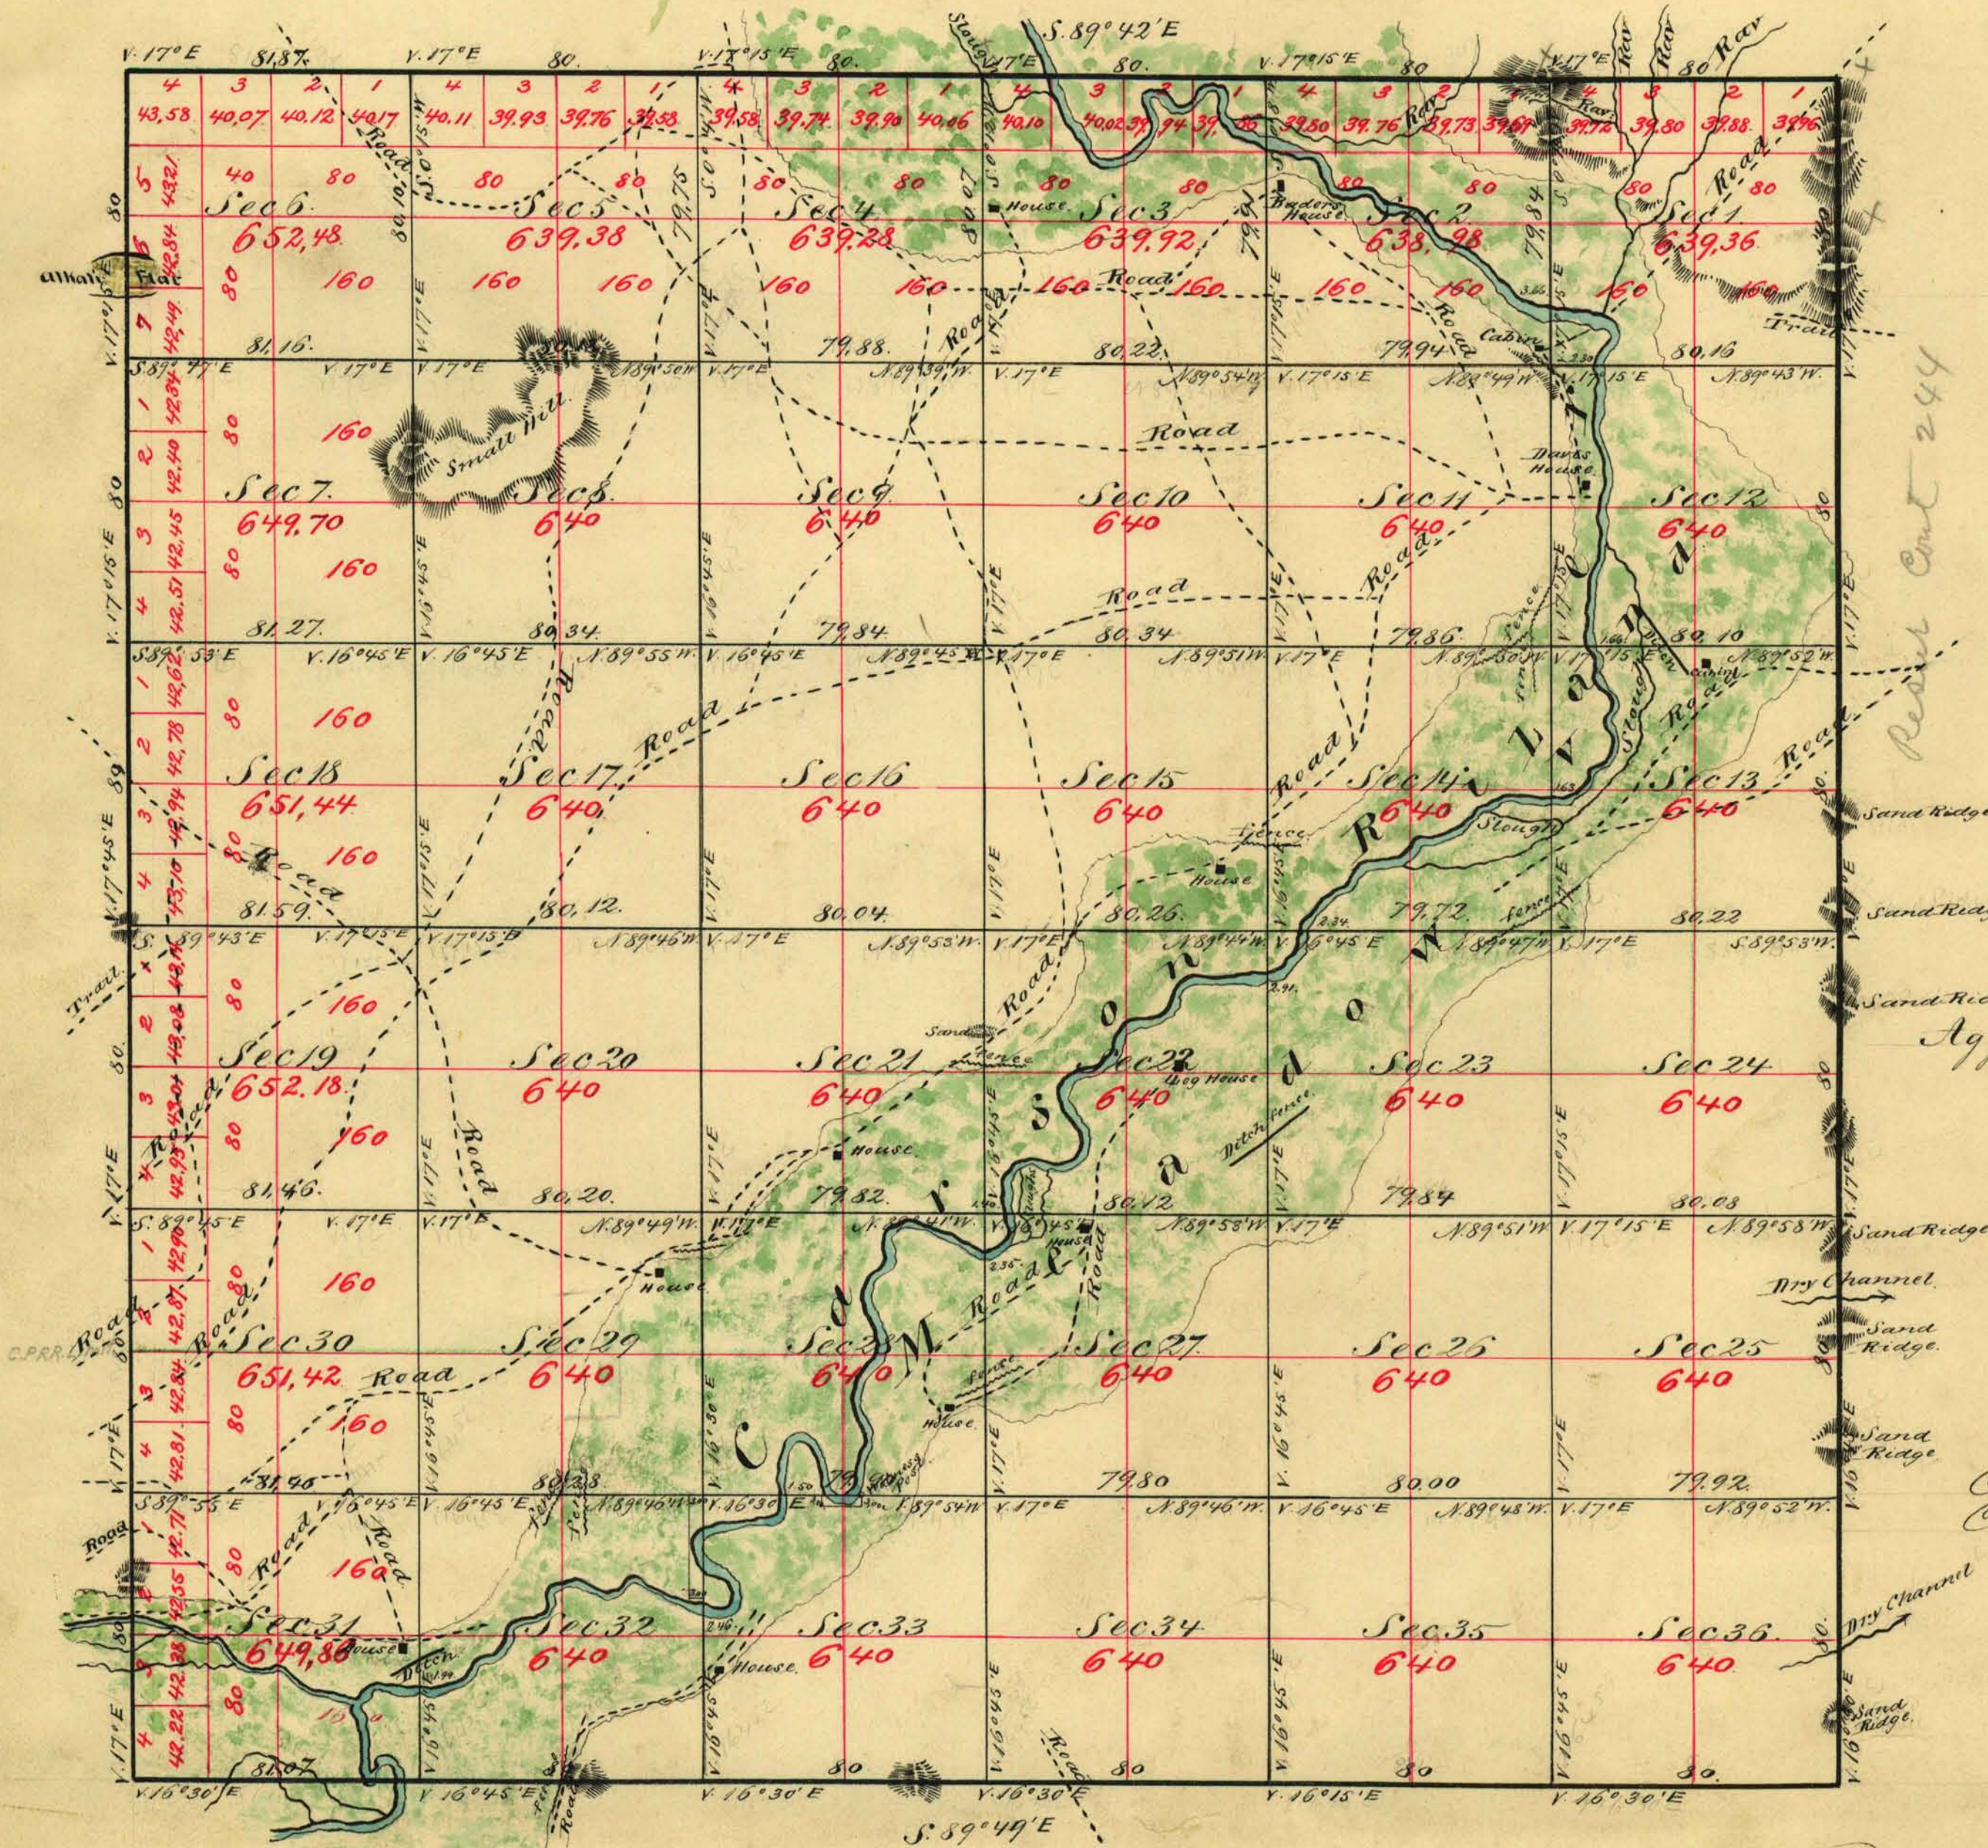

Aggregate Area of Public Land. 23,104.00.

Commenced December 29th 1868
Completed January 5th 1869.

Survey Designated	By whom surveyed	Date of Contract	Amount of Survey in ^{ac} ch ² & ^{sq} ft	When surveyed	No. Cont.
Township lines	E. B. Hornum	Nov. 23 rd 1867	24 - 02 - 94	1868	10
Subdivision		Oct. 12 th 1868	60 - 07 73	Dec. 1868 Jan. 1869	19

The above Map of Township N^o 17 North, Range N^o 25 East, Mount Diablo Meridian is strictly conformable to the field notes of the Survey thereof on file in this Office, which have been examined and approved.
U.S. Surveyor General's Office.
Virginia City Nevada.
March 20th 1869.

0487

T 17 N., R 25 E.

A. R. Safford
U.S. Surveyor Gen. Nevada.