


DEPENDENT RESURVEY OF TOWNSHIP N° 17 NORTH RANGE N° 25 EAST MOUNT DIABLO MERIDIAN NEVADA

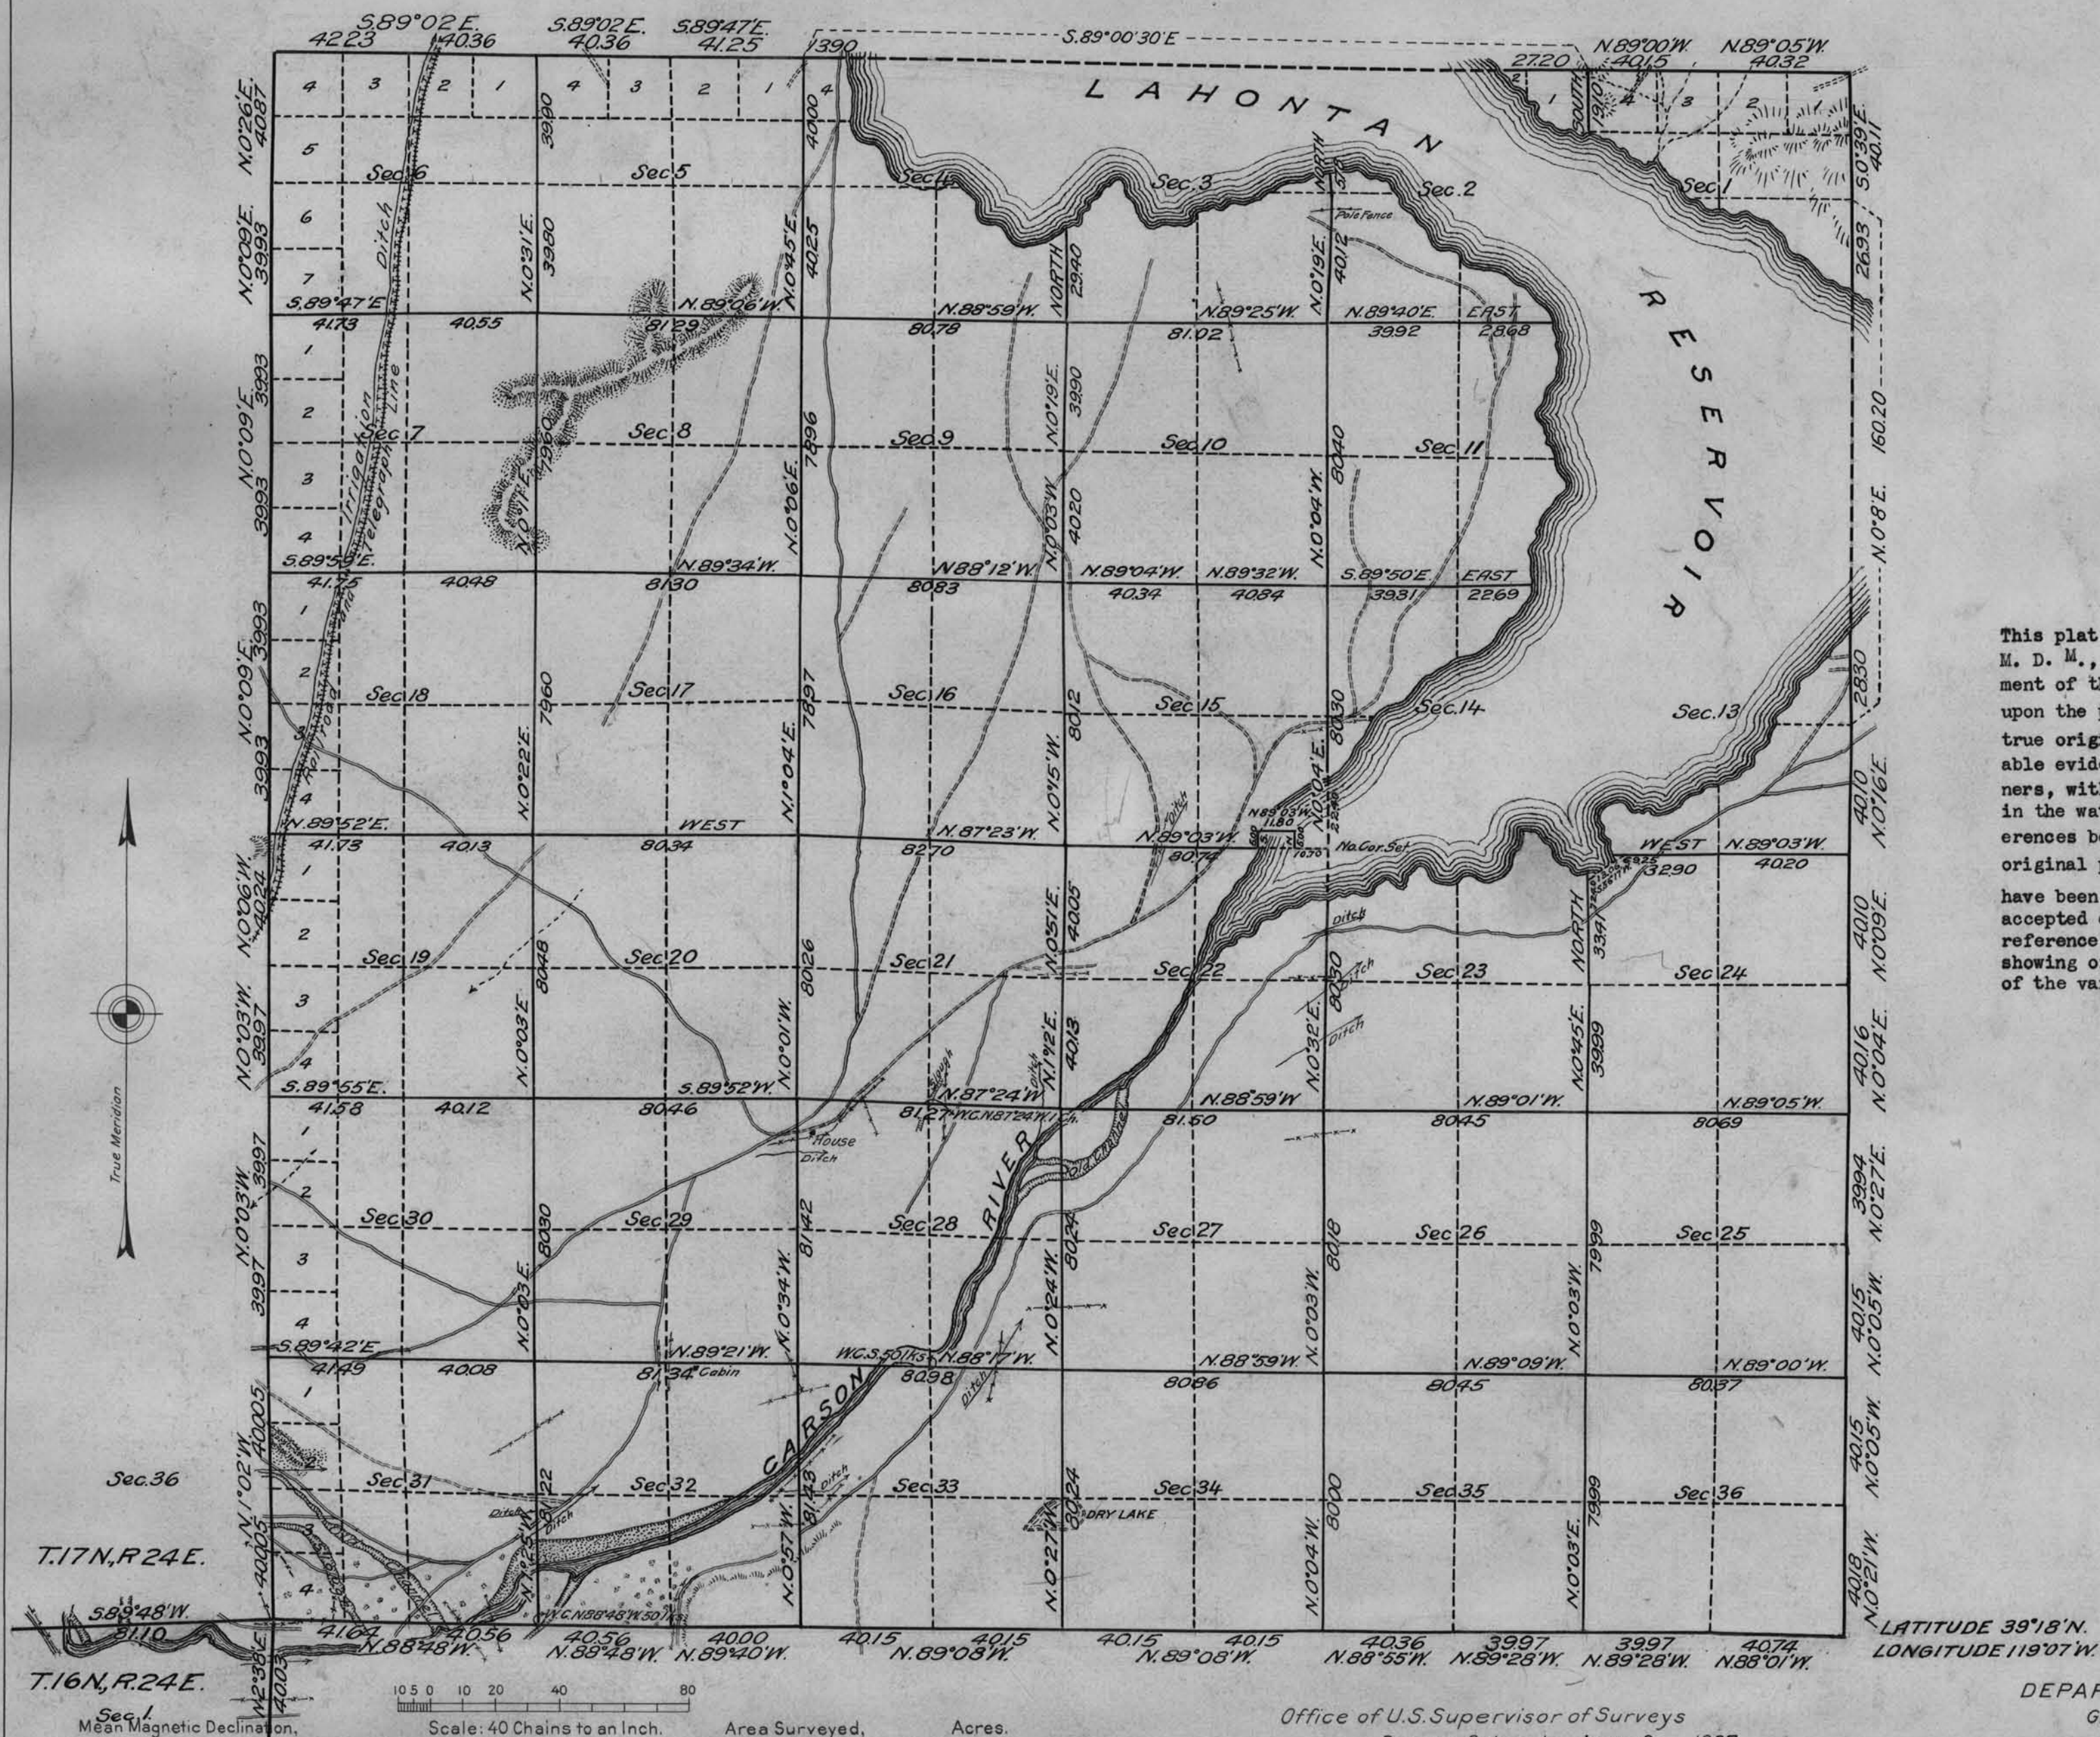

This plat of the resurvey of T. 17 N., R. 25 E., M. D. M., delineates a retracement and reestablishment of the lines of the original survey as shown upon the plat approved March 20, 1869, in their true original position according to the best available evidence of the position of the original corners, with the exception of those corners submerged in the waters of the Lahontan Reservoir; all differences between the measurements shown on the original plat and those derived in the retracement have been distributed proportionally between accepted corners in accordance with surveying rules; reference will be made to the original plat for the showing of the areas and more detailed descriptions of the various smaller subdivisions.

LINES DESIGNATED	BY WHOM SURVEYED	NO	GROUP	MILEAGE		WHEN SURVEYED	
			DATE	MLS	CHS	BEGUN	COMPLETED
Exterior	Carl S.Swanholm	104	June 5, 1924	20	2697	Oct. 28, 1925	
Subdivisional	" " " "	"	" " "	53	2698		Nov. 20, 1925
Meander							
Miscellaneous							

Office of U.S. Supervisor of Surveys
Denver, Colorado, June 8, 1927.
The above plat of Township No. 17 North Range No. 25 East of the Mount Diablo Meridian, Nevada, is strictly conformable to the field notes of the survey thereof which have been examined and approved.

Wm. H. Johnson
U.S. Supervisor of Surveys.

DEPARTMENT OF THE INTERIOR
GENERAL LAND OFFICE
Washington, D.C., September 19, 1927.
The survey represented by this plat having been correctly executed in accordance with the requirements of law and the regulations of this office, is hereby accepted.

Wm. C. Howell
Assistant Commissioner.