
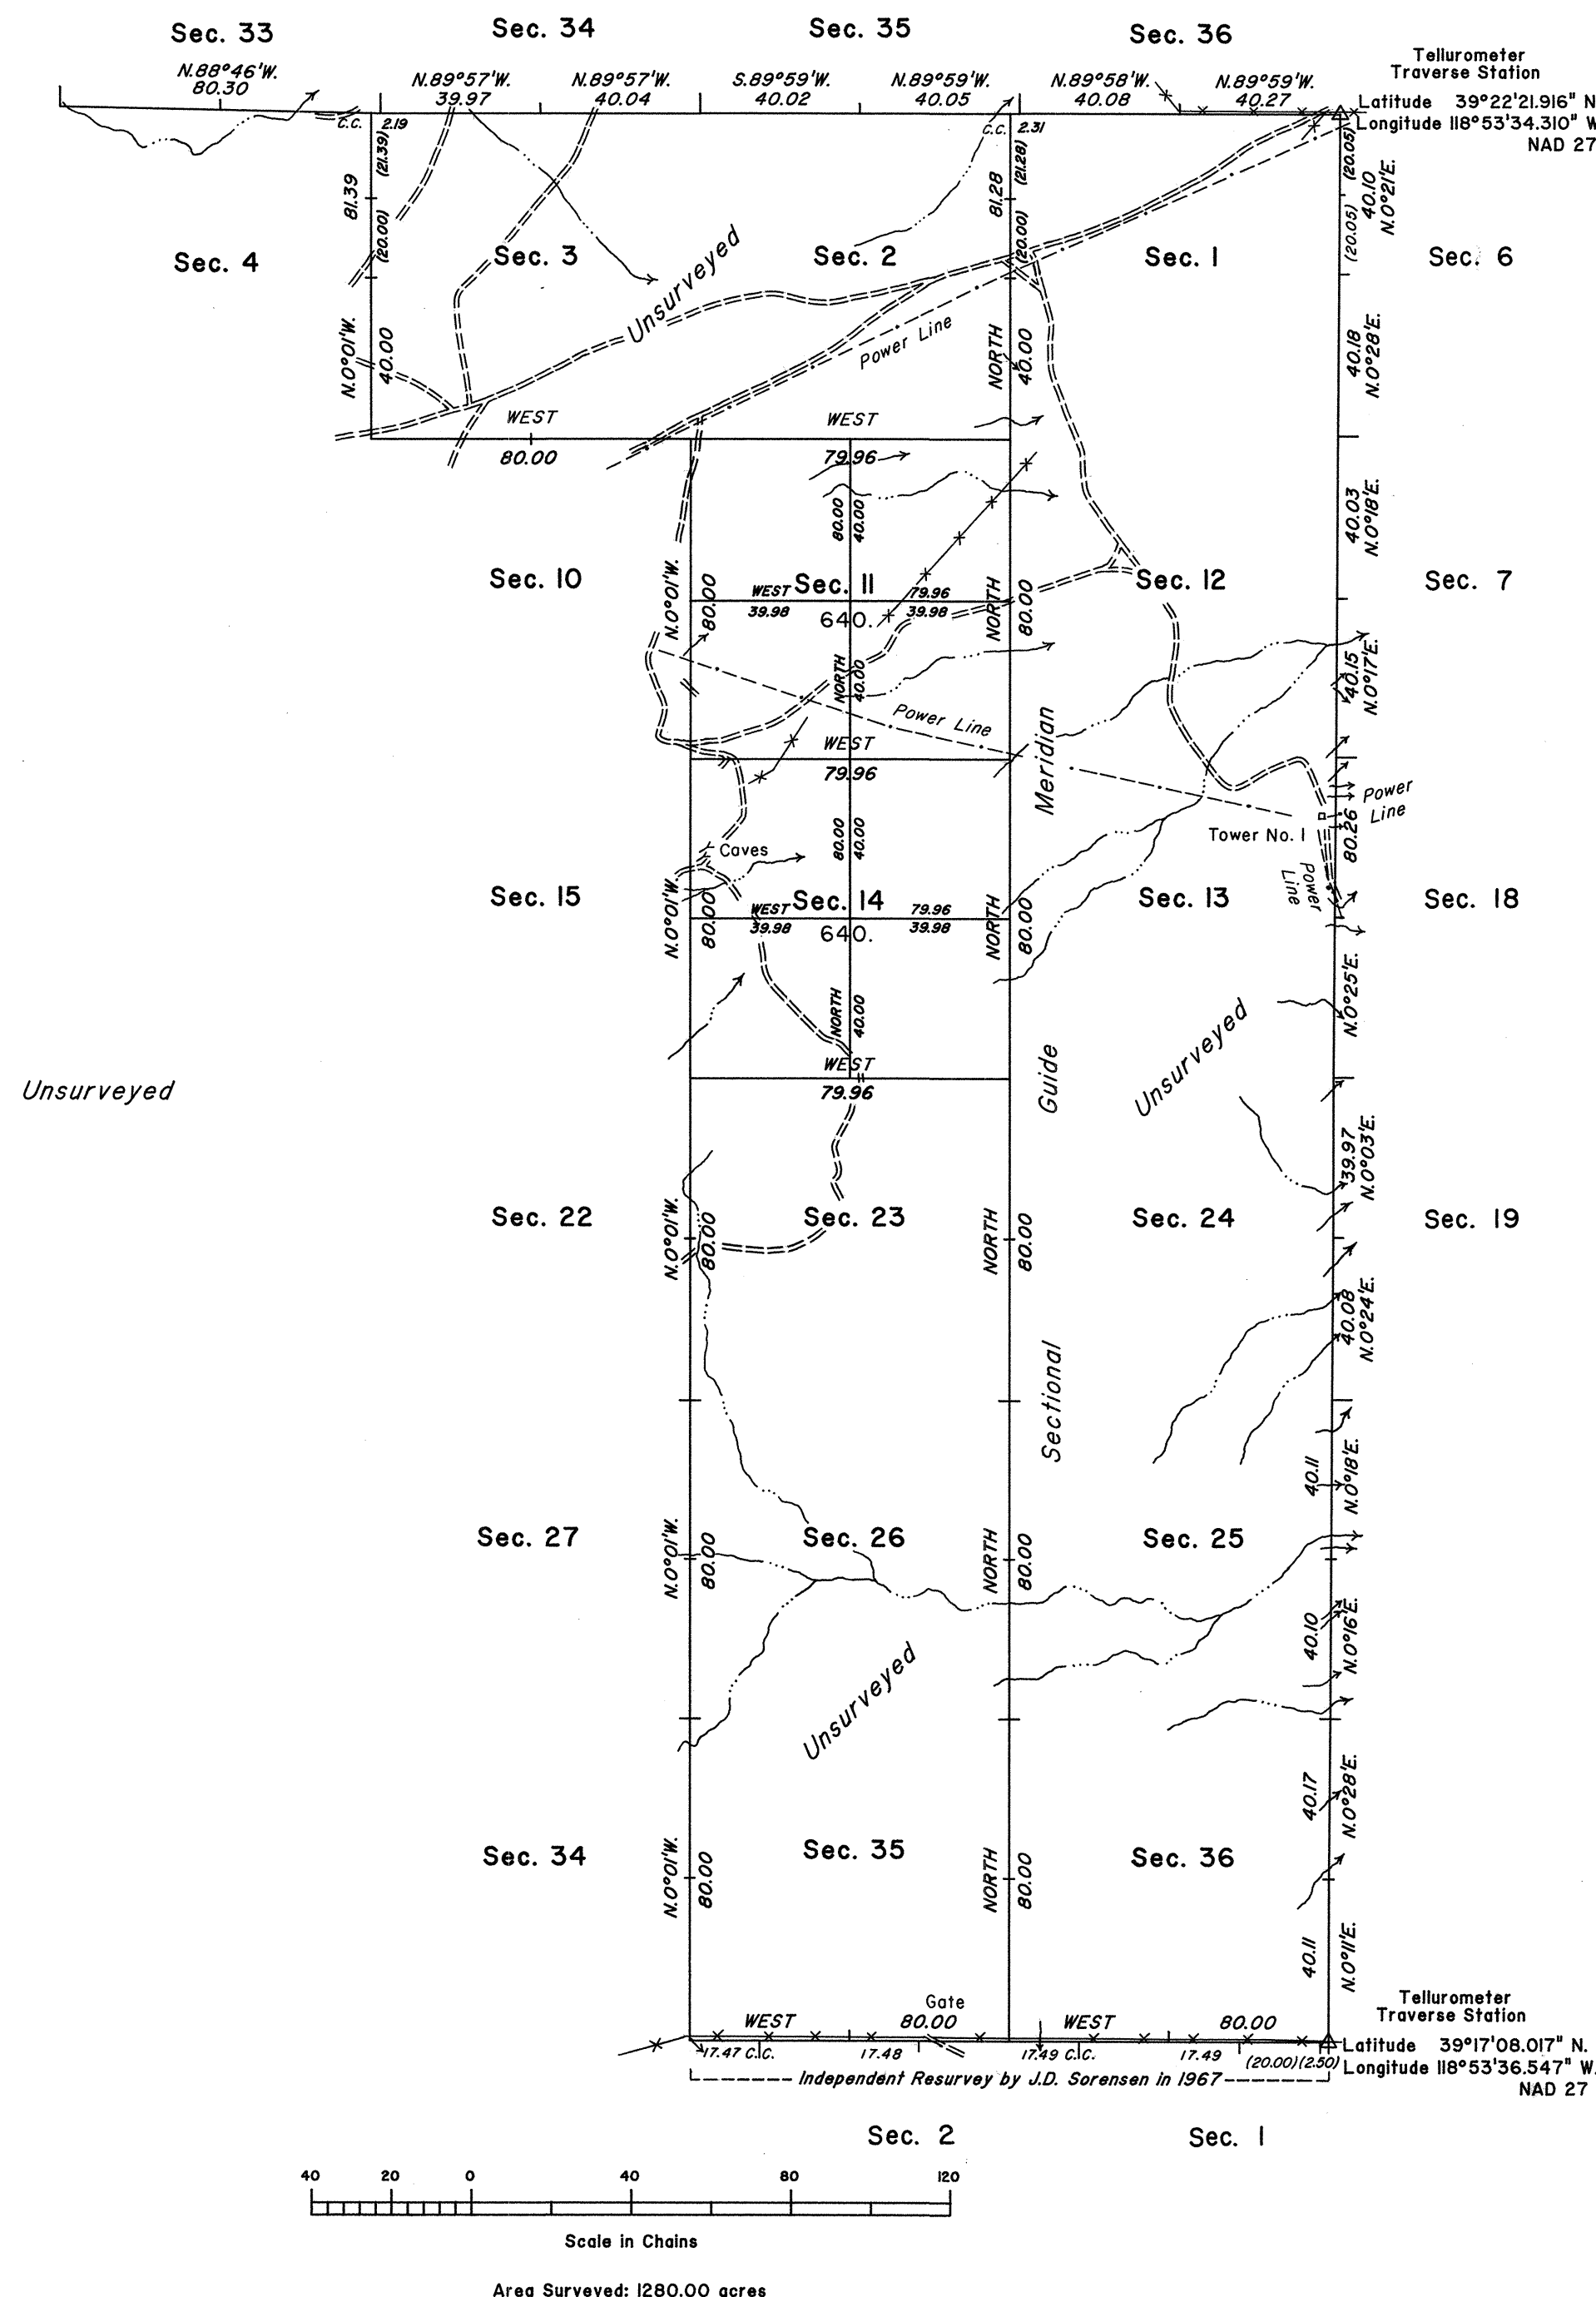


ORIGINAL

TOWNSHIP 17 NORTH, RANGE 27 EAST, OF THE MOUNT DIABLO MERIDIAN, NEVADA

DEPENDENT RESURVEY, SURVEY AND SUBDIVISION

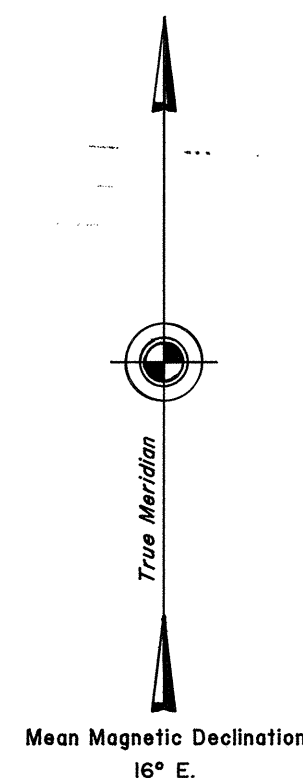

History of the earlier surveys is contained in the field notes.

A dependent resurvey of the east boundary was executed concurrently under T. 17 N., R. 28 E., of this same Group.

This plat represents the dependent resurvey of a portion of the south boundary of T. 18 N., R. 27 E., designed to restore the corners in their true original locations according to the best available evidence; and the survey of a portion of the subdivisional lines and the subdivision of sections 11 and 14 of T. 17 N., R. 27 E., Mount Diablo Meridian, Nevada.

Survey executed by Thomas B. O'Toole, Cadastral Surveyor, beginning November 30, 1990 and completed January 15, 1991 under Special Instructions dated November 27, 1990, for Group No. 694, Nevada.

UNITED STATES DEPARTMENT OF THE INTERIOR
BUREAU OF LAND MANAGEMENT

Reno, Nevada May 1, 1991

This plat is strictly conformable to the approved field notes, and the survey having been correctly executed in accordance with the requirements of law and the regulations of this Bureau, is hereby accepted.

For the Director

John J. Larrish
Chief Cadastral Surveyor