


Township N^o 17 North

Range N^o 28 East

Mount Diablo Meridian

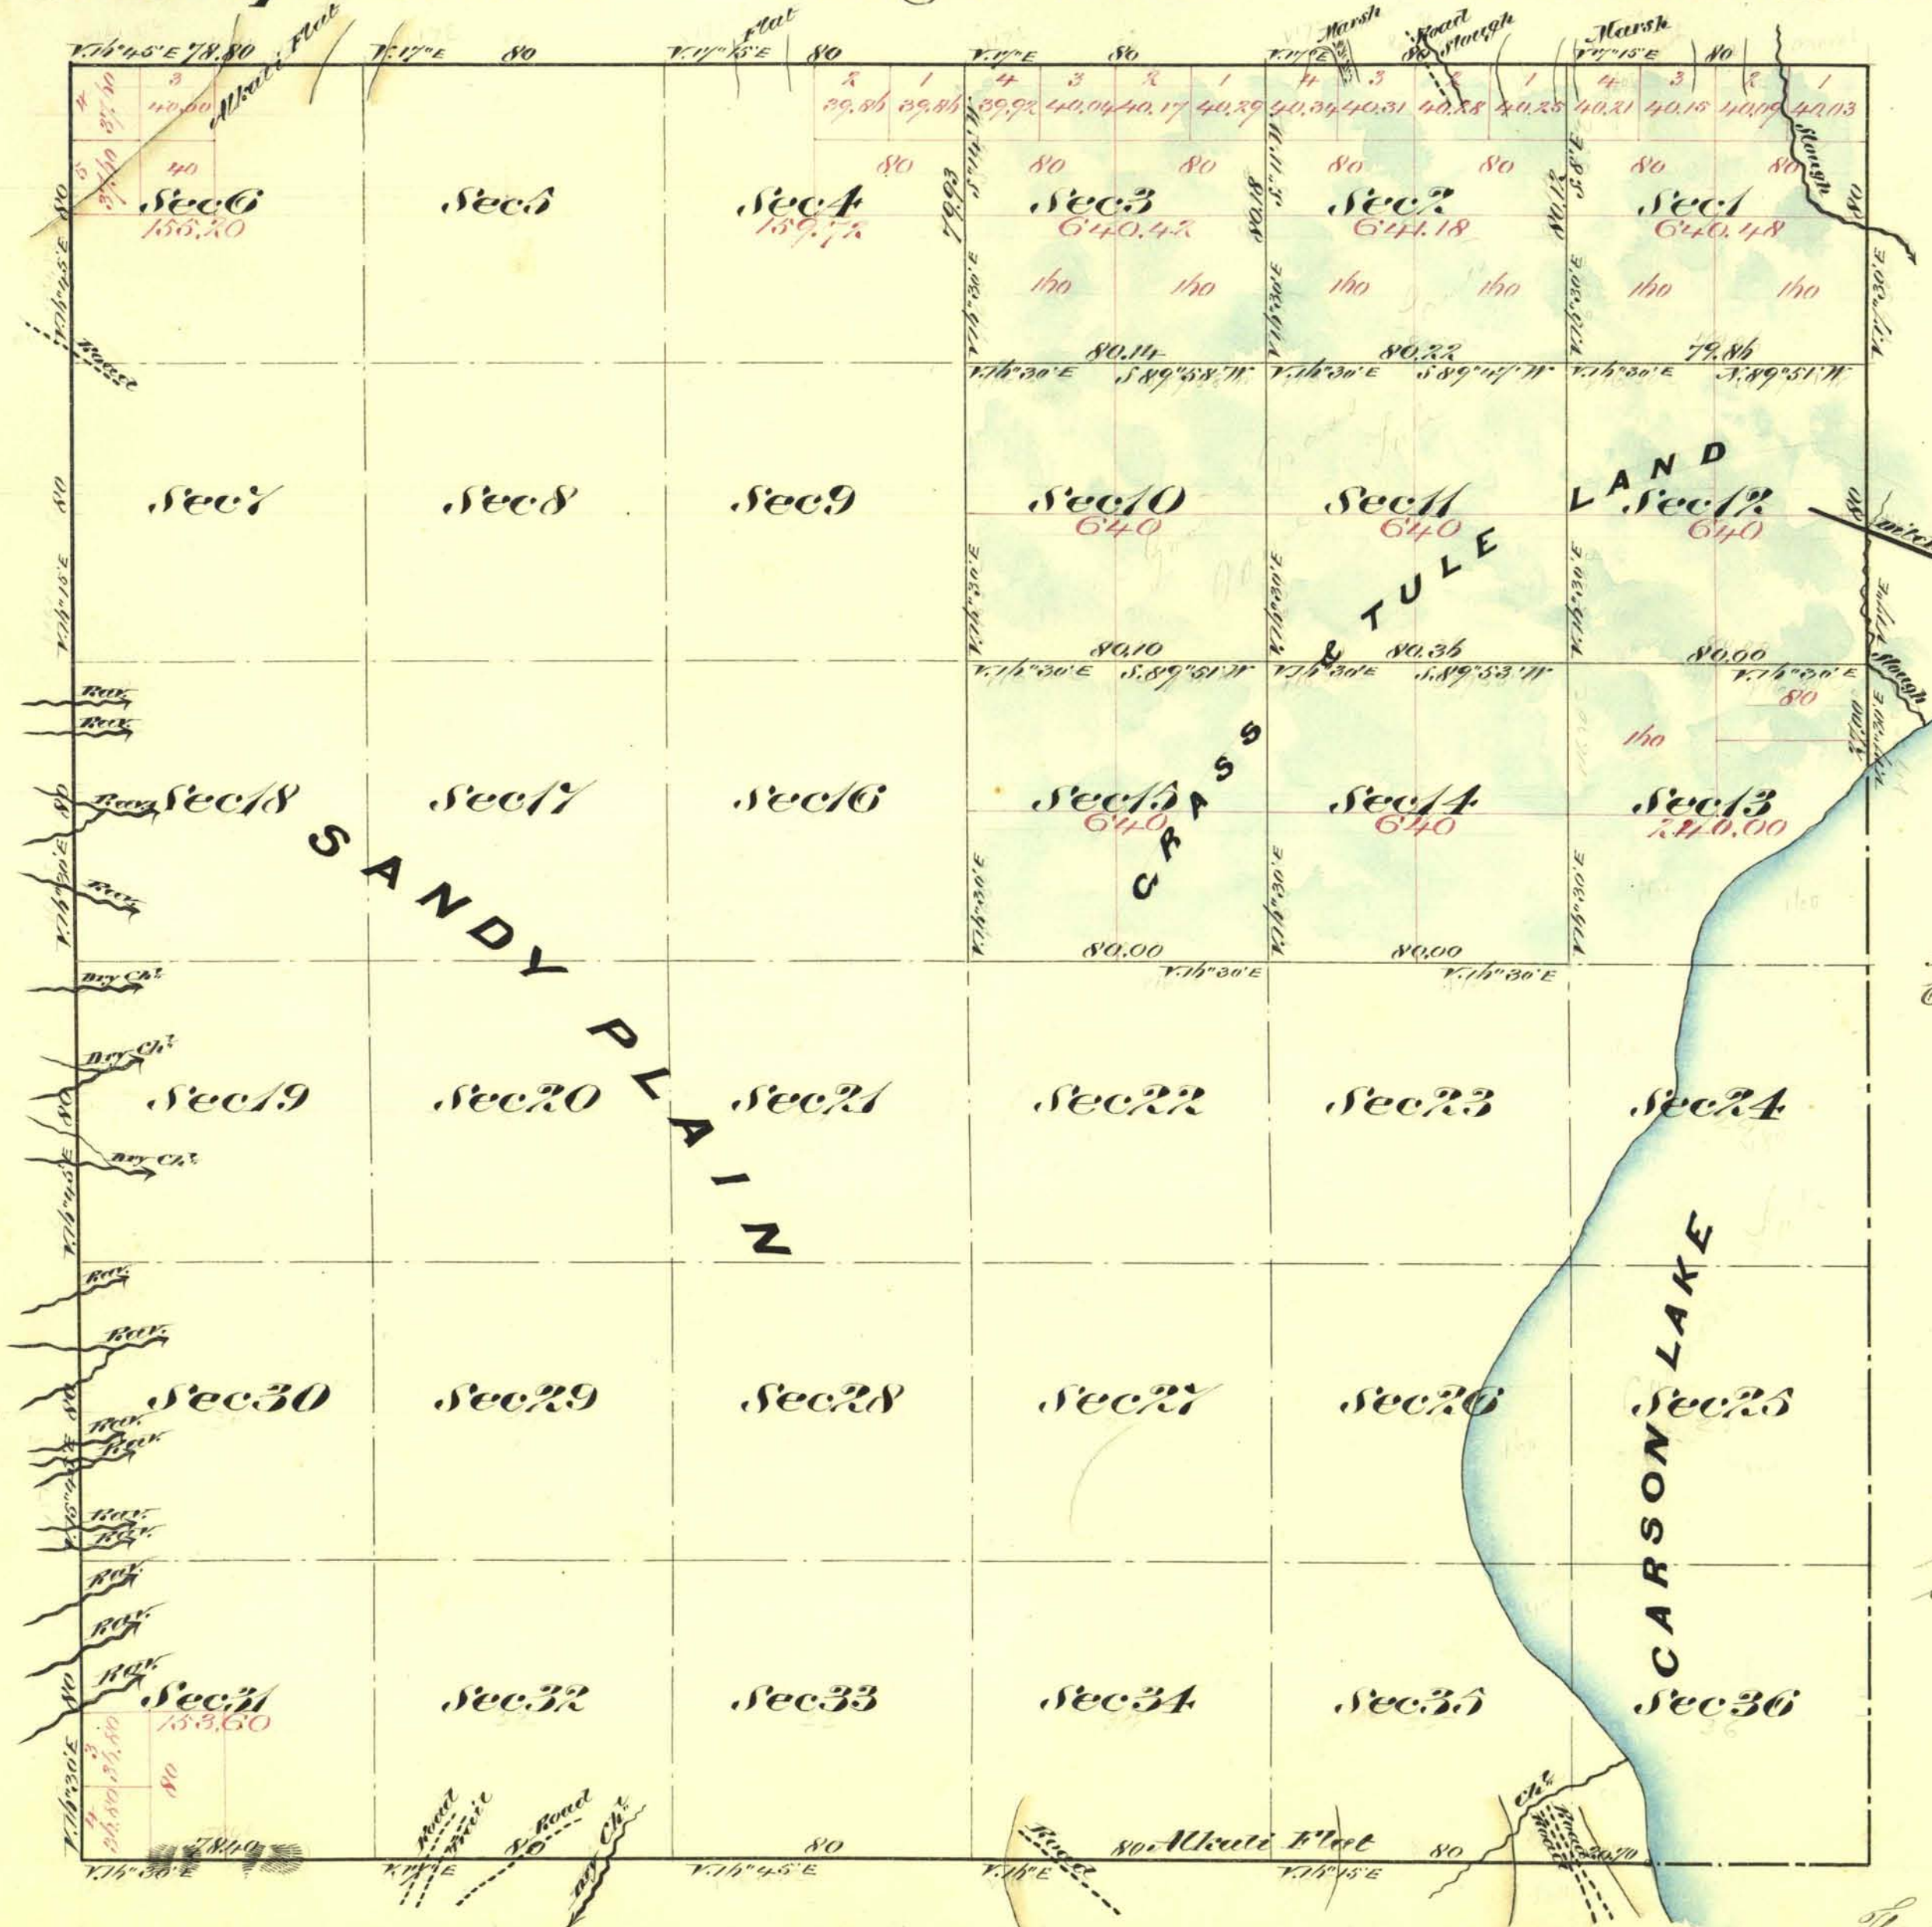

Aggregate Area of Public Land (Surveyed)	5,830.60 Acres
Estimated " " Carson Lake	2,040.00 "
" " " Sandy Plain	16,108.52 "
Aggregate	22,974.12 "

Commenced October 16th 1874
Completed " 17th 1874

Survey Designated	By Whom Surveyed	Date of Contract	Am ^t of Sur ^y Mls chs ds	When Surveyed
Township Lines	E. B. Monroe	November 23 rd 1867	19 44 90	1867
Subdivision Lines	E. B. Monroe & A. L. Bateman	July 24 th 1874	17 00 91	Oct 1874

The above Map of Township N^o 17 North Range N^o 28 East Mount Diablo Meridian is strictly conformable to the field notes of the Survey, shown on file in this Office, which have been examined and approved by the Surveyor General's Office
Virginia City, Nevada
Apr. 1st 1875

0632

E. S. Davis
U. S. Surveyor General Nevada
T 17 N, R 28 E.