


ORIGINAL

TOWNSHIP 17 NORTH, RANGE 28 EAST, OF THE MOUNT DIABLO MERIDIAN, NEVADA
DEPENDENT RESURVEY

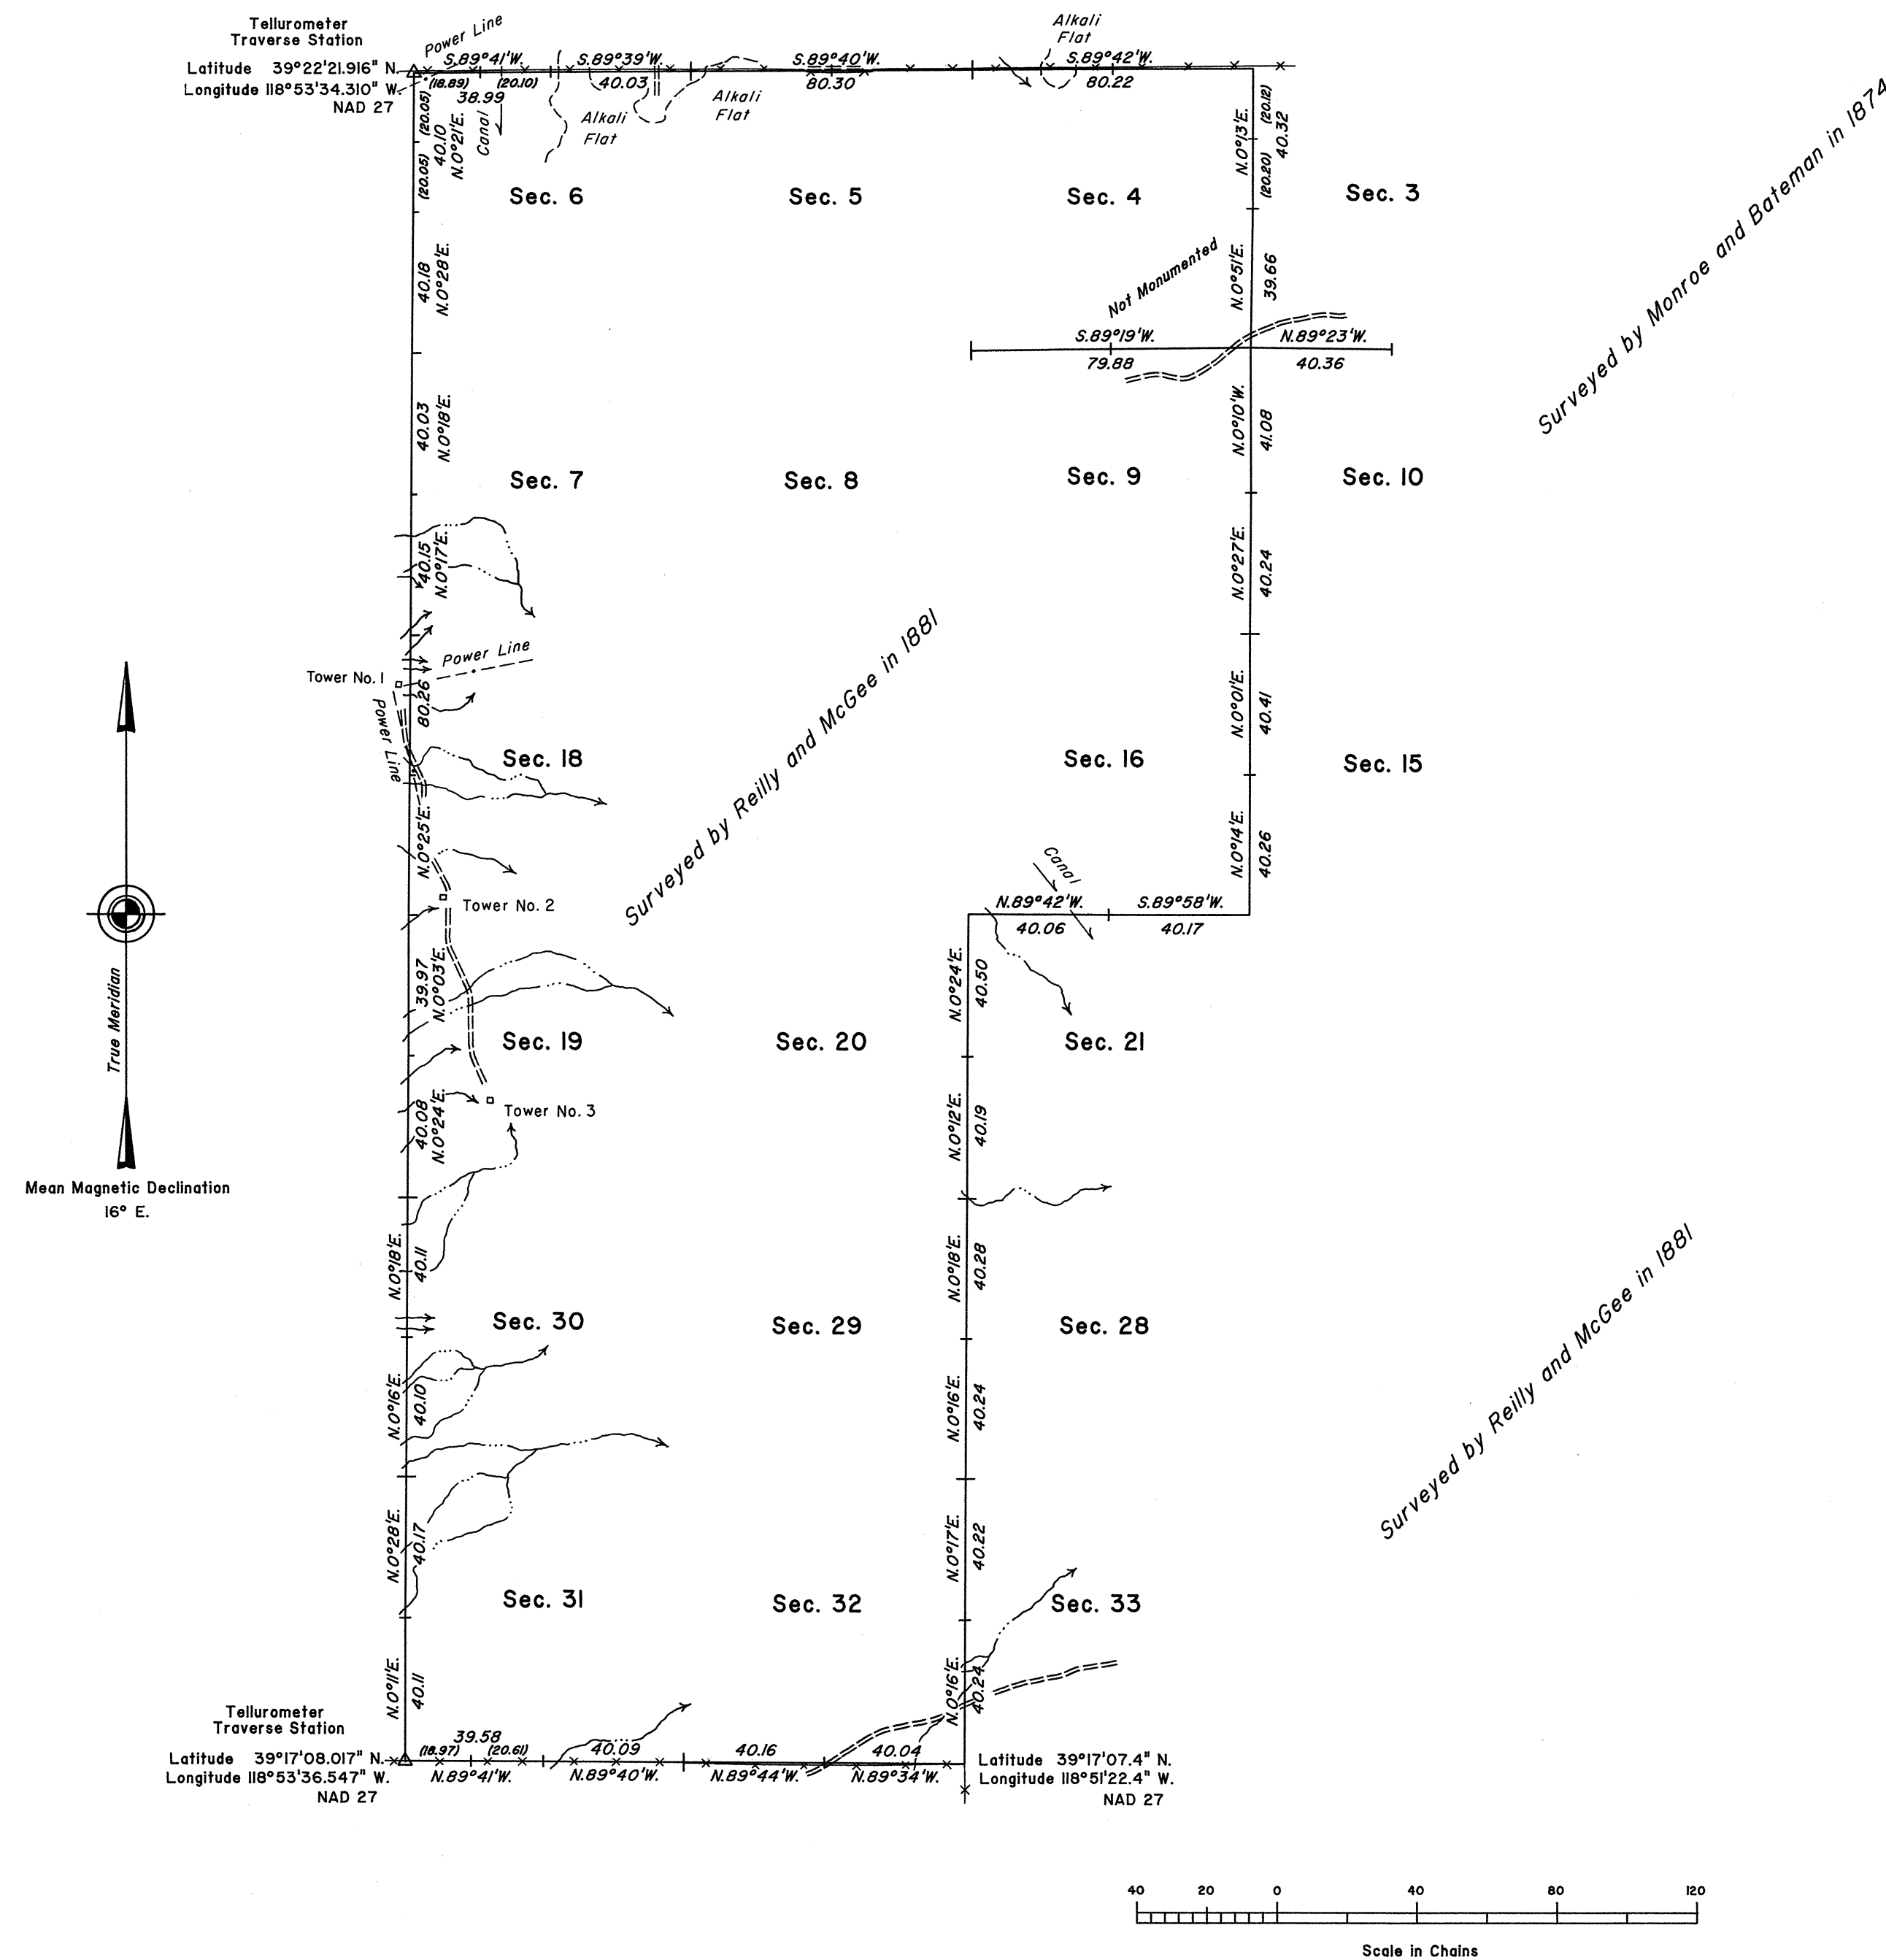

History of the earlier surveys is contained in the field notes.

This plat represents the dependent resurvey of a portion of the south boundary, the west boundary, a portion of the of the north boundary and a portion of the subdivisional lines of T. 17 N., R. 28 E., designed to restore the corners in their true original locations according to the best available evidence.

Lottings and areas are as shown on the plat approved February 1, 1881.

Survey executed by Thomas B. O'Toole, Cadastral Surveyor, beginning November 30, 1990 and completed January 15, 1991 under Special Instructions dated November 27, 1990, for Group No. 694, Nevada.

UNITED STATES DEPARTMENT OF THE INTERIOR
BUREAU OF LAND MANAGEMENT

Reno, Nevada May 1, 1991

This plat is strictly conformable to the approved field notes, and the survey having been correctly executed in accordance with the requirements of law and the regulations of this Bureau, is hereby accepted.

For the Director

John S. Parrish
Chief Cadastral Surveyor