
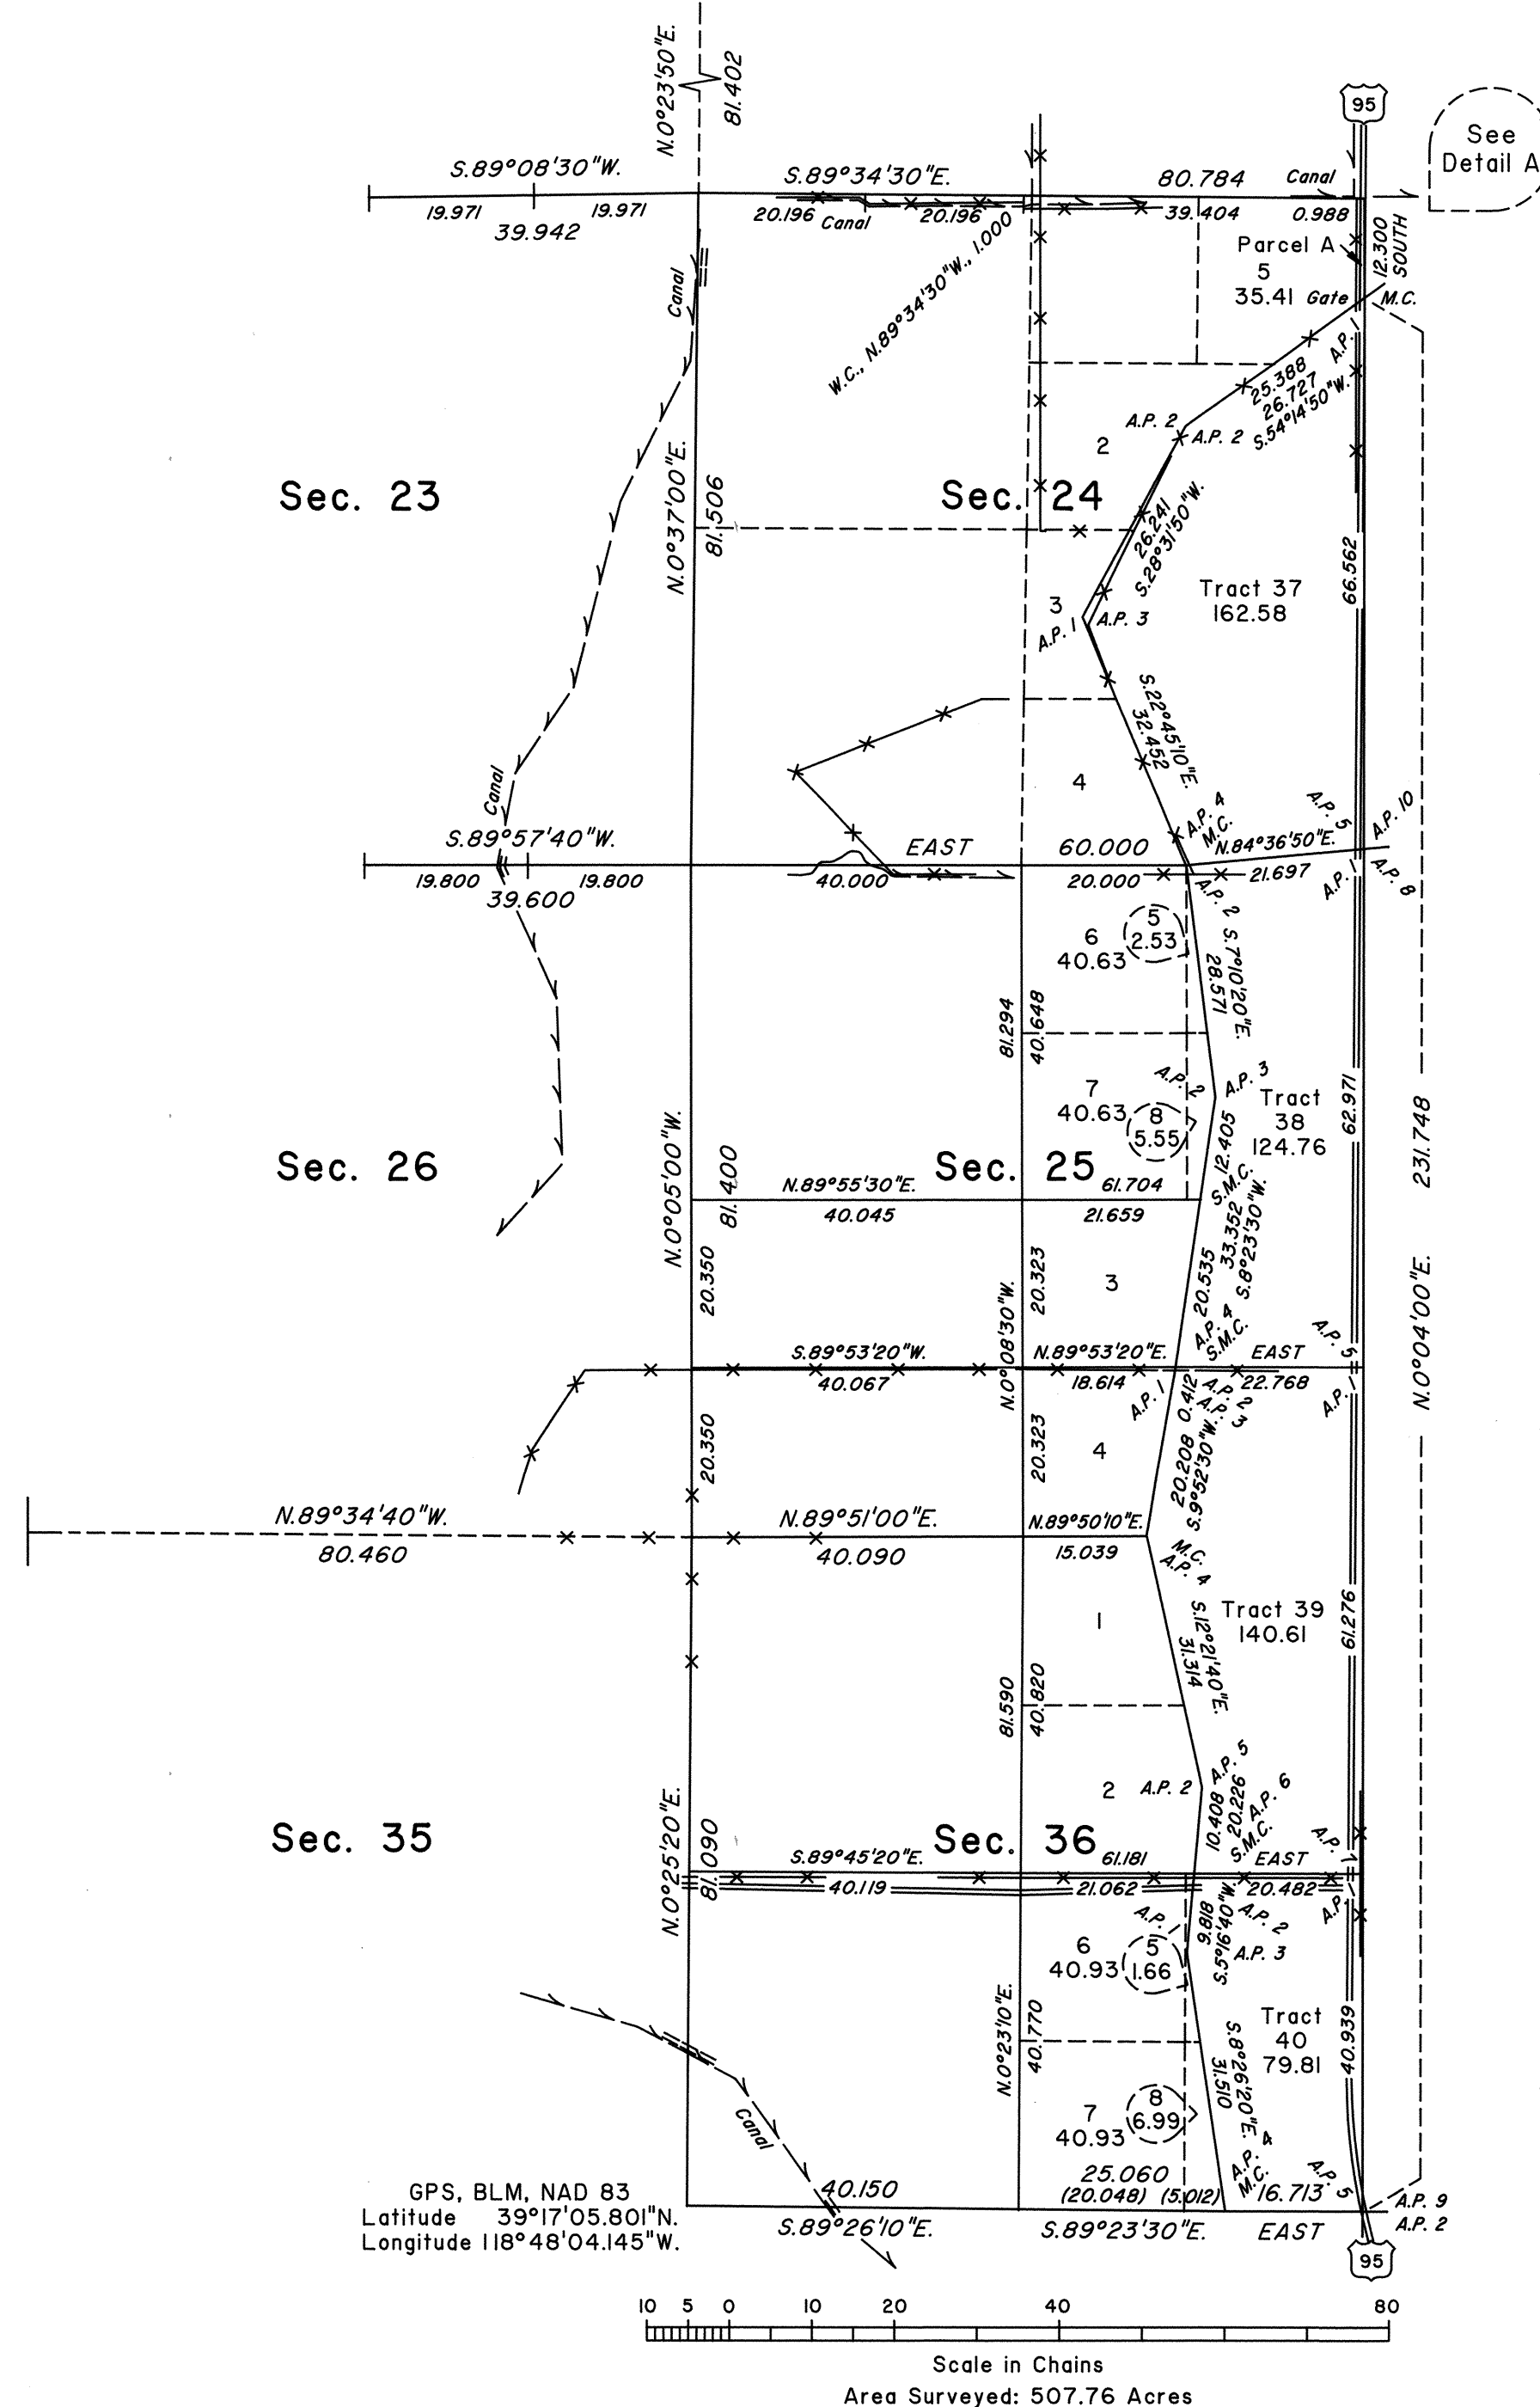
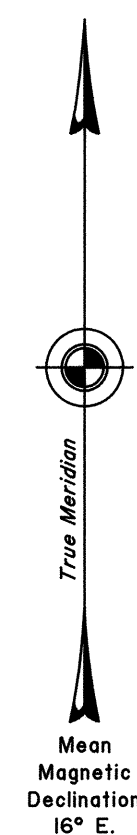


TOWNSHIP 17 NORTH, RANGE 28 EAST, OF THE MOUNT DIABLO MERIDIAN, NEVADA

Sec. 11 | Sec. 12
Sec. 14 | Sec. 13
DEPENDENT RESURVEY AND SURVEY AND SUBDIVISIONSDETAIL A
Parcel A
Not to Scale

Carson Lake

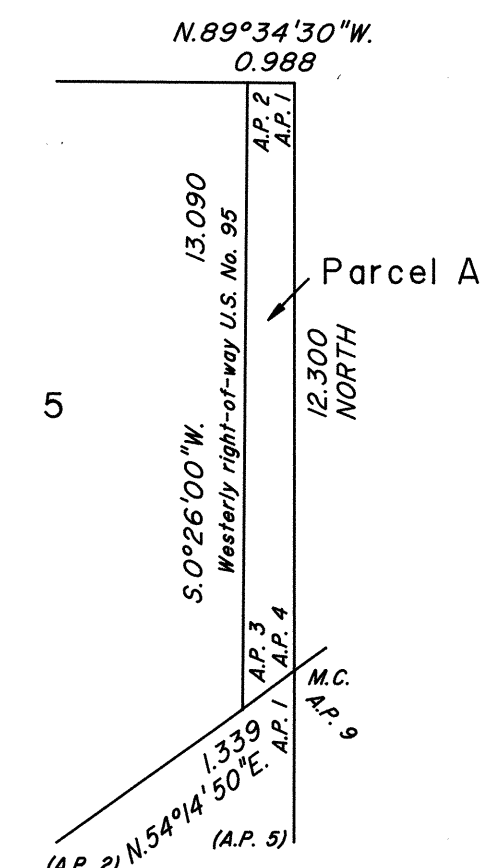

A history of surveys is contained in the field notes.

The dependent resurvey of a portion of the west boundary, and the completion survey of the west boundary of T.17N., R.28E., were executed concurrently under the same group.

This plat represents the dependent resurvey of a portion of the south boundary, a portion of the subdivisional lines, and the meanders of Carson Lake designed to restore the corners in their true original locations according to the best available evidence, and the determination of a partition line in the relicited lands of Carson Lake, the completion survey of the south boundary, the subdivision of fractional sections 25 and 36, the metes-and-bounds survey of Parcel A, and the survey of Tracts 37, 38, 39 and 40, Township 17 North, Range 28 East, Mount Diablo Meridian, Nevada.

Except as indicated hereon, the lottings and areas are as shown on the plat approved February 1, 1881.

Survey executed by Brock R. Clifford and Thomas E. Casinger, Cadastral Surveyors, beginning June 12, 1996, and completed June 8, 1998, pursuant to Special Instructions dated June 10, 1996, and Supplemental Special Instructions dated April 30, 1998, for Group No. 763, Nevada.

UNITED STATES DEPARTMENT OF THE INTERIOR
BUREAU OF LAND MANAGEMENT


Reno, Nevada November 23, 1998

This plat is strictly conformable to the approved field notes, and the survey, having been correctly executed in accordance with the requirements of law and the regulations of this Bureau, is hereby accepted.

For the Director

Chief Cadastral Surveyor, Nevada

GPS, BLM, NAD 83
Latitude 39°17'05.801"N.
Longitude 118°48'04.145"W.

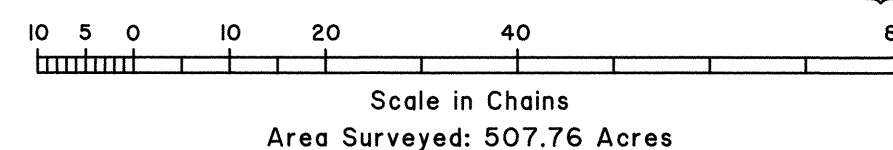

T.17N., R.28E., M.D.M.