


TOWNSHIP 17 NORTH, RANGE 29 EAST, OF THE MOUNT DIABLO MERIDIAN, NEVADA

ENLARGED DIAGRAM

OFFICIALLY FILED  
NEVADA STATE OFFICE  
at 10:00 AM on Dec. 28, 1998

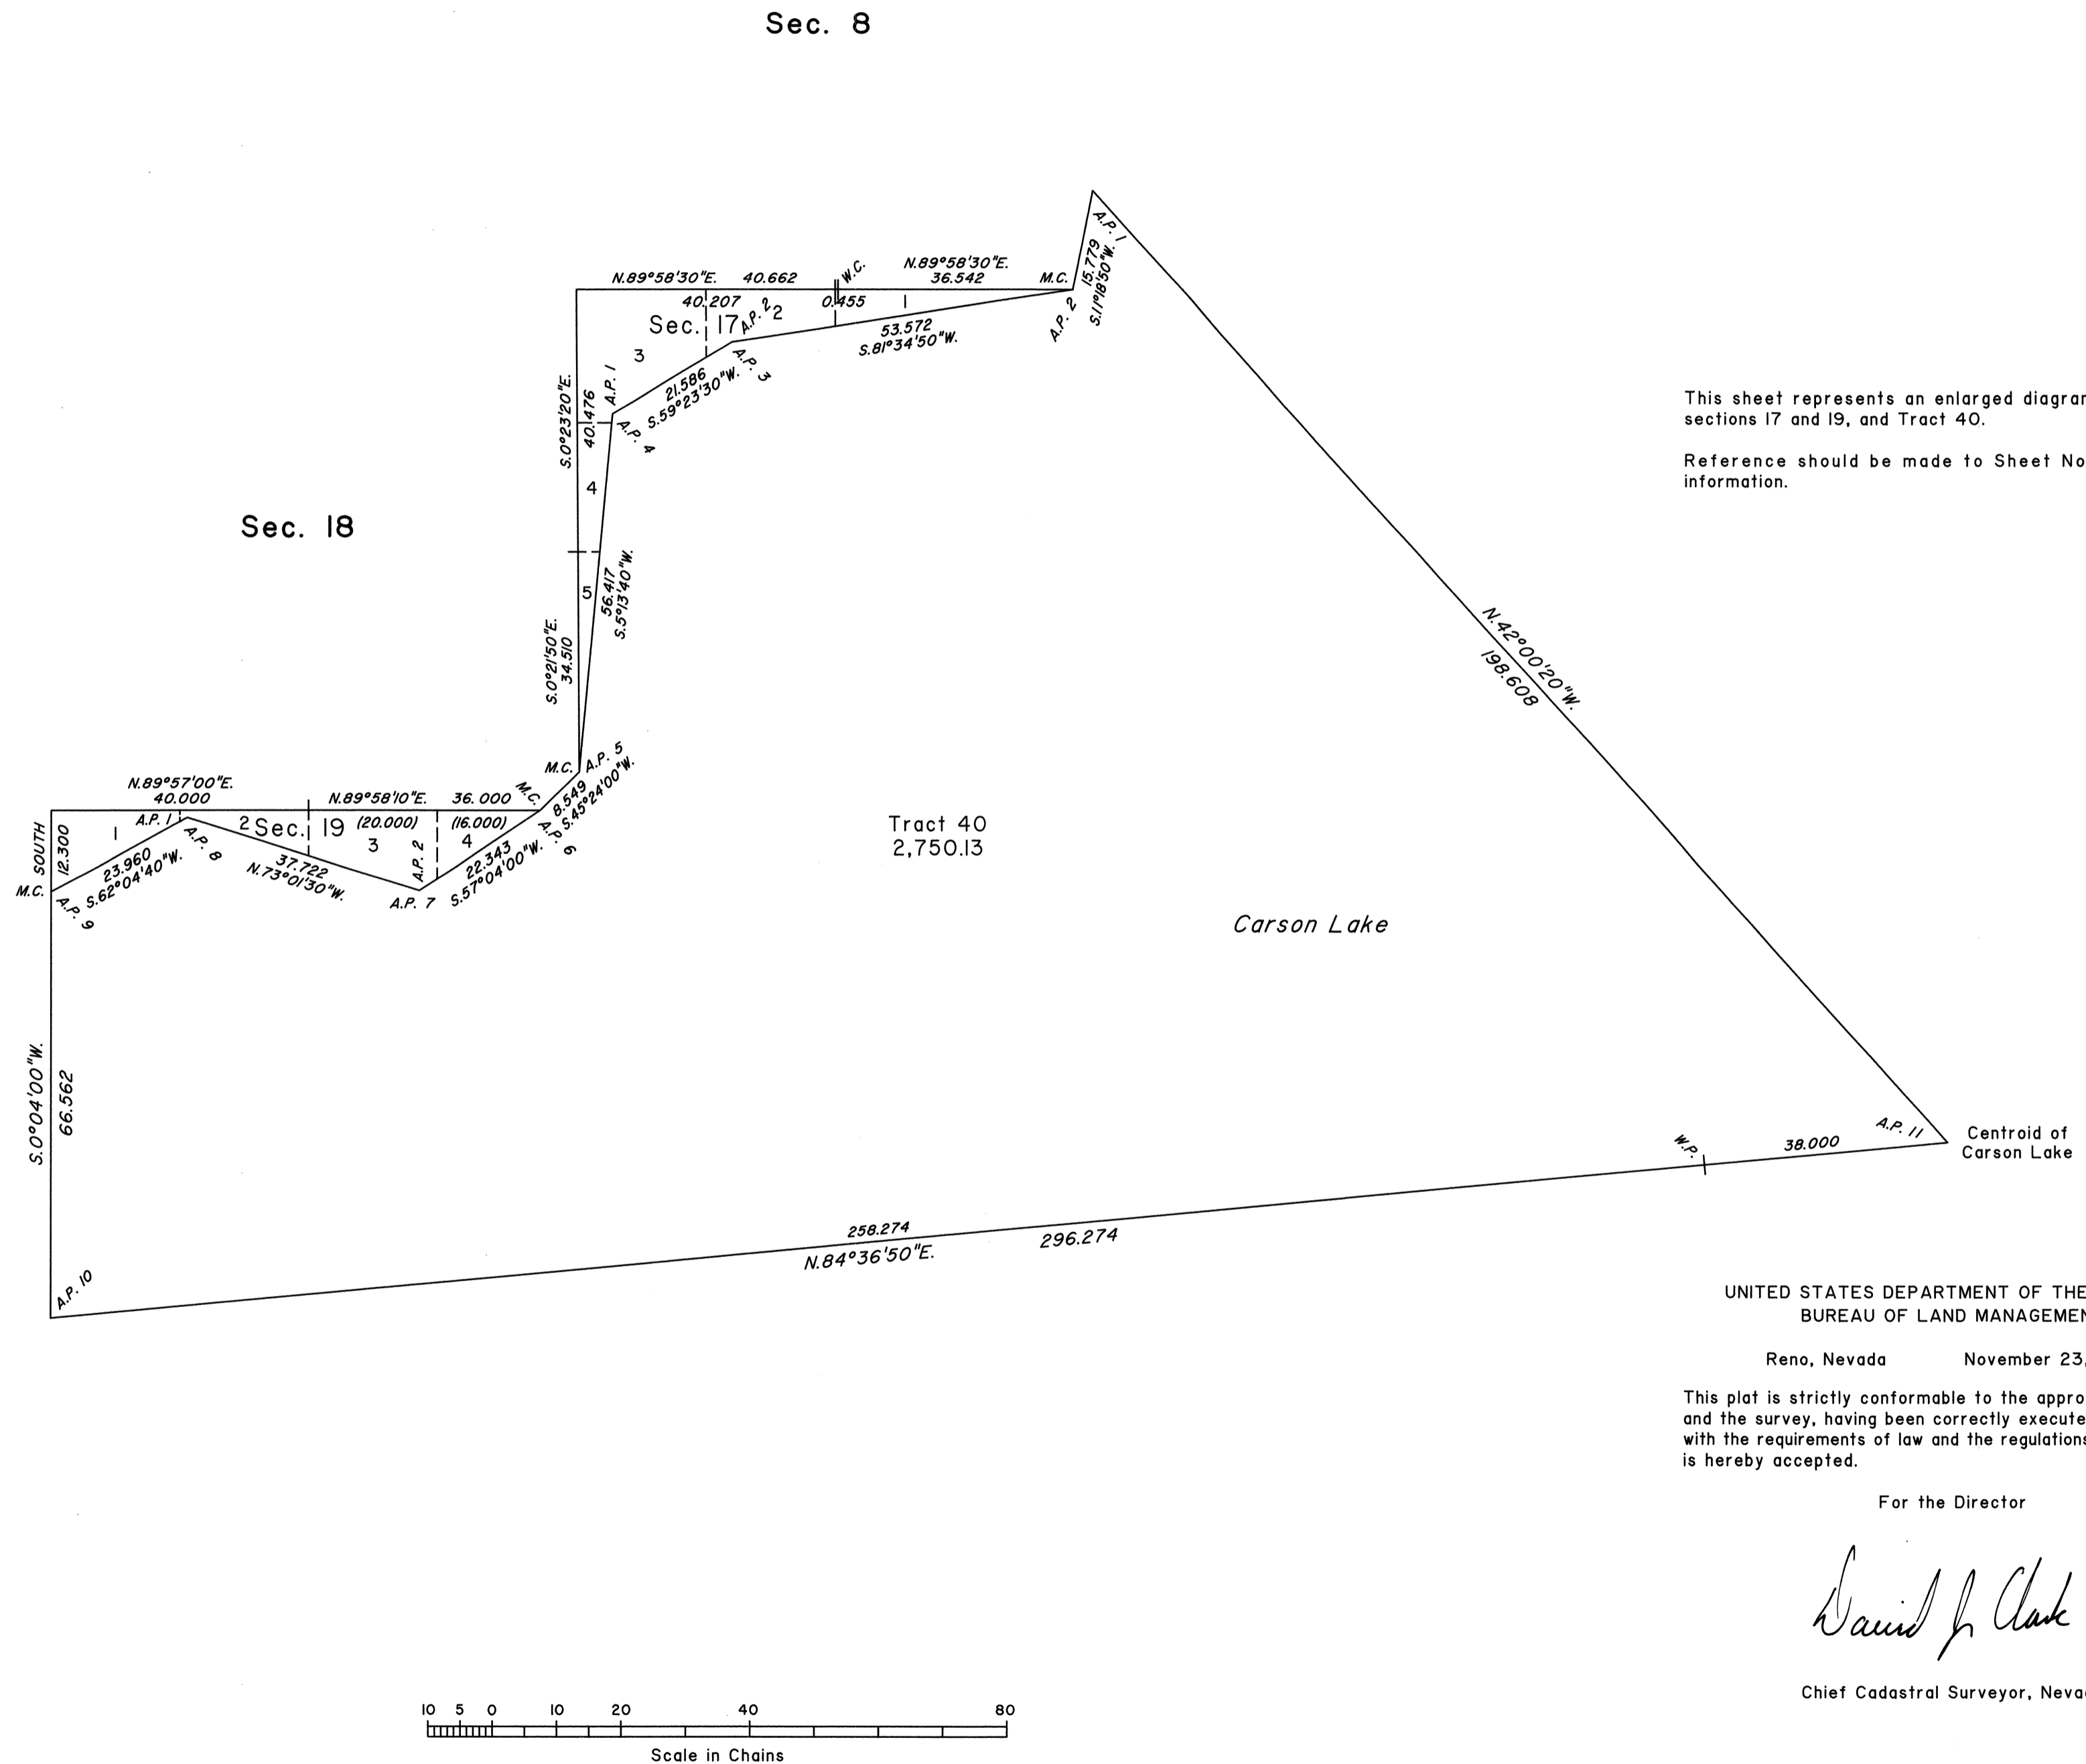

This sheet represents an enlarged diagram of fractional sections 17 and 19, and Tract 40.

Reference should be made to Sheet No. 1 for survey information.

UNITED STATES DEPARTMENT OF THE INTERIOR  
BUREAU OF LAND MANAGEMENT

Reno, Nevada November 23, 1998

This plat is strictly conformable to the approved field notes, and the survey, having been correctly executed in accordance with the requirements of law and the regulations of this Bureau, is hereby accepted.

For the Director

*David J. Clark*

Chief Cadastral Surveyor, Nevada

T.17N., R.29E., M.D.M.