


TOWNSHIP 17 NORTH, RANGE 32 EAST, OF THE MOUNT DIABLO MERIDIAN, NEVADA

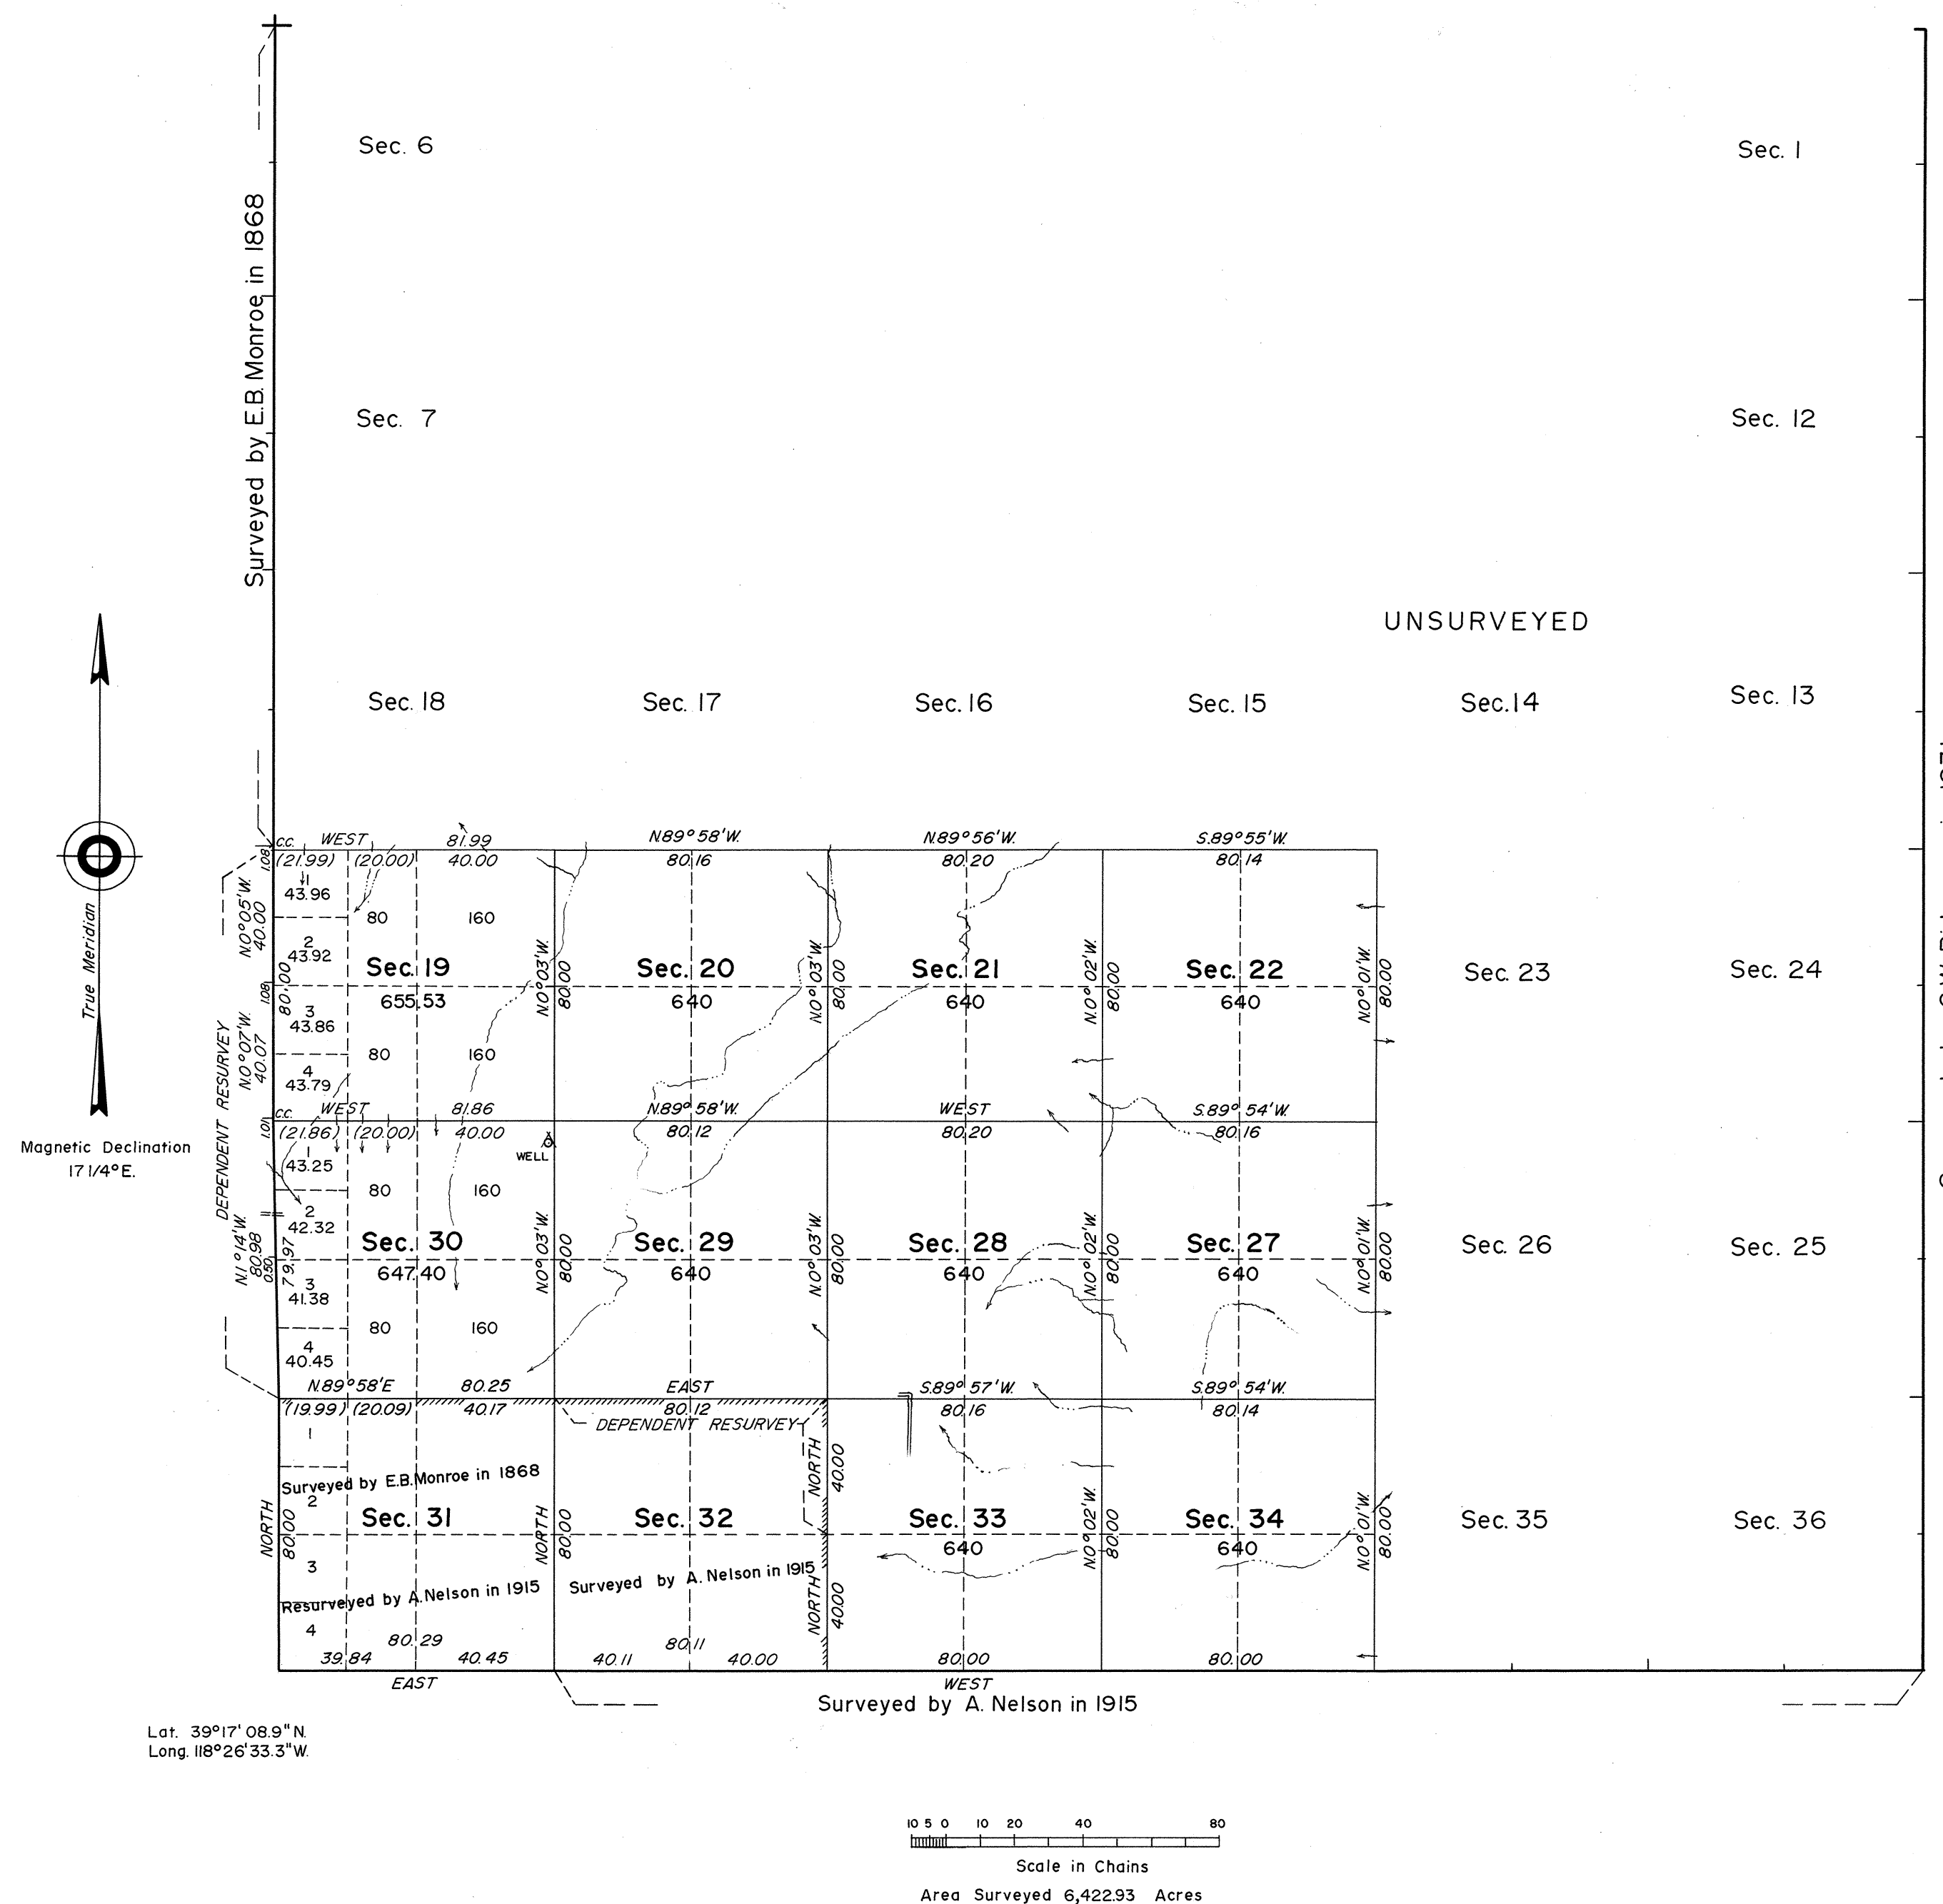

History of earlier surveys is contained in the field notes.

This plat represents a retracement and reestablishment of a portion of the west boundary, designed to restore the corners in their true original locations according to the best available evidence, and the survey of a portion of the subdivision lines.

Survey executed by Alburn D. Griffin, Cadastral Surveyor, beginning November 3 and completed December 21, 1964, pursuant to Special Instructions for Group No. 424, Nevada, dated October 27, 1964.

UNITED STATES DEPARTMENT OF THE INTERIOR
BUREAU OF LAND MANAGEMENT
Washington, D. C. August 11, 1965

This plat is strictly conformable to the approved field notes, and the survey, having been correctly executed in accordance with the requirements of law and the regulations of this Bureau, is hereby accepted.

For the Director

Clark I. Summ

Acting Chief, Division of Engineering