


TOWNSHIP N° 17 NORTH, RANGE N° 33 EAST, OF THE MOUNT DIABLO MERIDIAN, NEVADA.

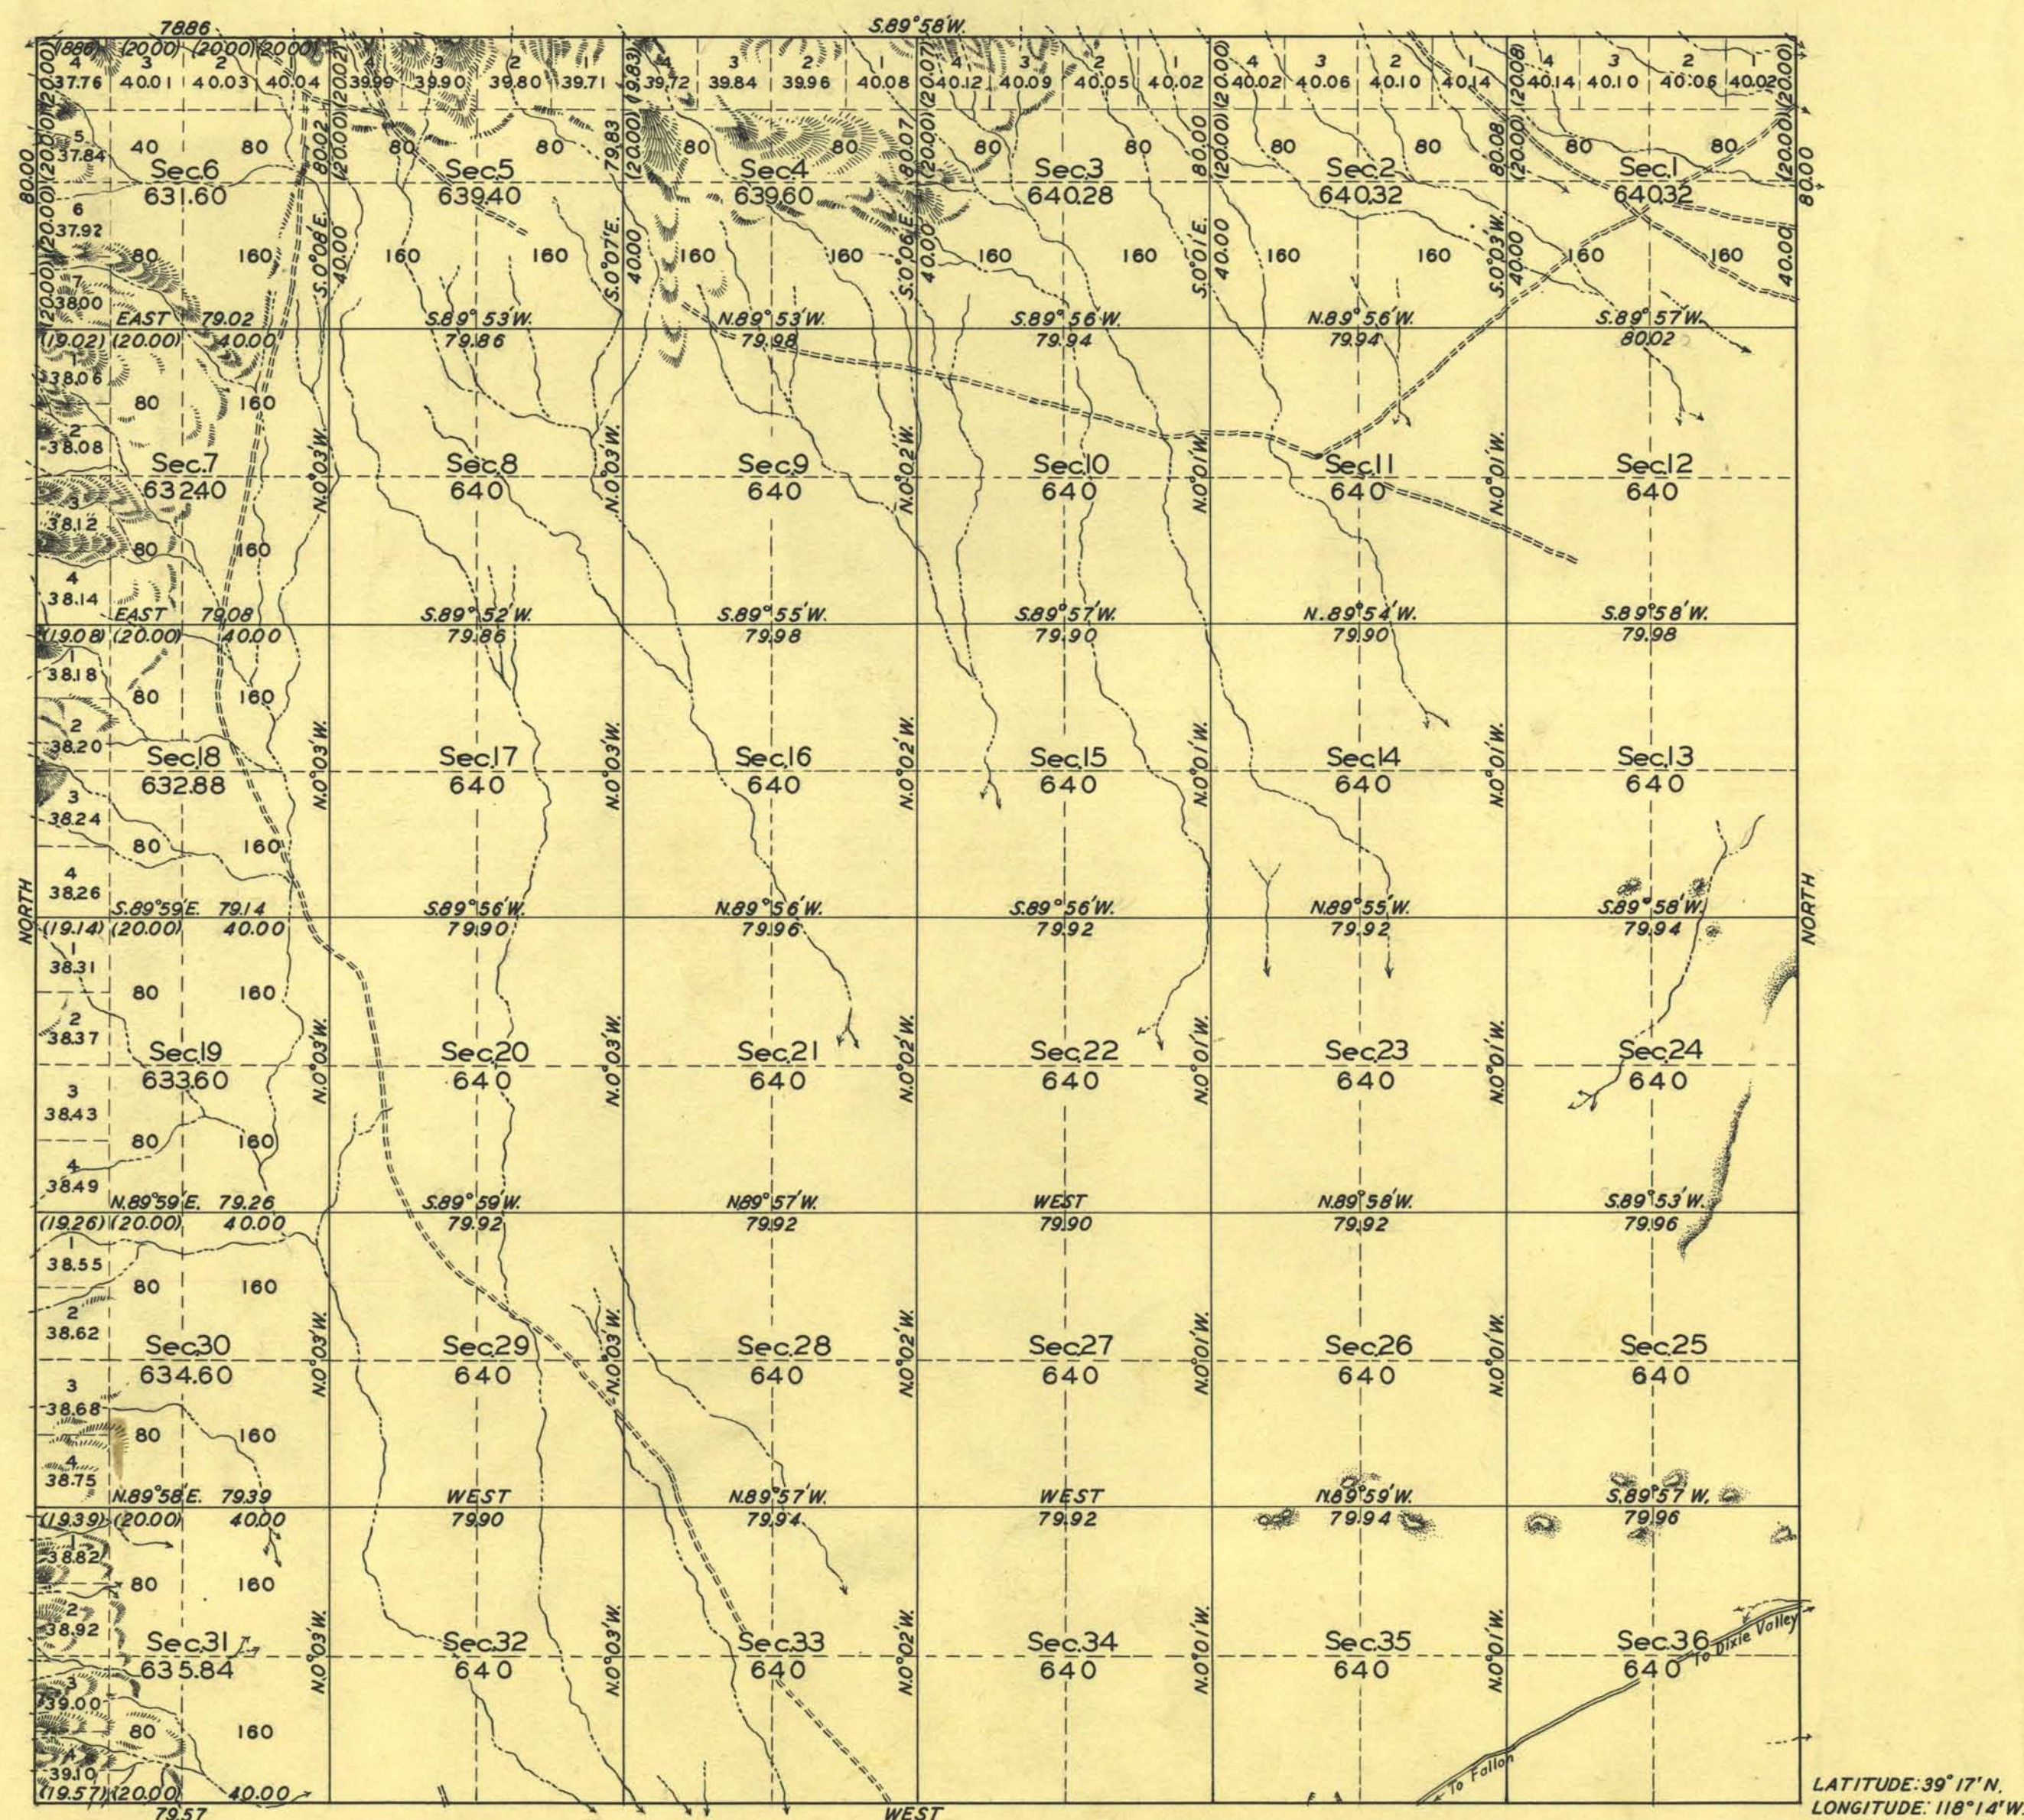

LINES DESIGNATED	BY WHOM SURVEYED	GROUP		MILEAGE		WHEN SURVEYED	
		N°	DATE	MLS.	CHS.	BEGUN	COMPLETED
Exterior, NSE-W	Geo. W. Ridgway	155	Mar. 4, 1931	23	78.43	Nov. 12, 1931	May 26, 1932
Subdivisional	" " "	"	" " "	59	74.17	" " "	" " "

Plat A&M. Lettering T.H.D.

Office of U.S. Supervisor of Surveys
Denver, Colorado, July 8, 1935.
The above plat of Township N° 17 North, Range N° 33 East, of the Mount Diablo Meridian Nevada is strictly conformable to the field notes of the survey thereof which have been examined and approved.

Orlando Johnson
U.S. Supervisor of Surveys

DEPARTMENT OF THE INTERIOR
GENERAL LAND OFFICE

Washington, D.C., Feb. 20, 1936
The survey represented by this plat having been correctly executed in accordance with the requirements of law and the regulations of this office, is hereby accepted.

Antonietti Frank
Assistant Commissioner.

T. 17 N., R. 33 E.