


TOWNSHIP 17 NORTH, RANGE 34 EAST, OF THE MOUNT DIABLO MERIDIAN, NEVADA.

OFFICIALLY FILED
NEVADA LAND OFFICE
10:00 AM June 27, 1969

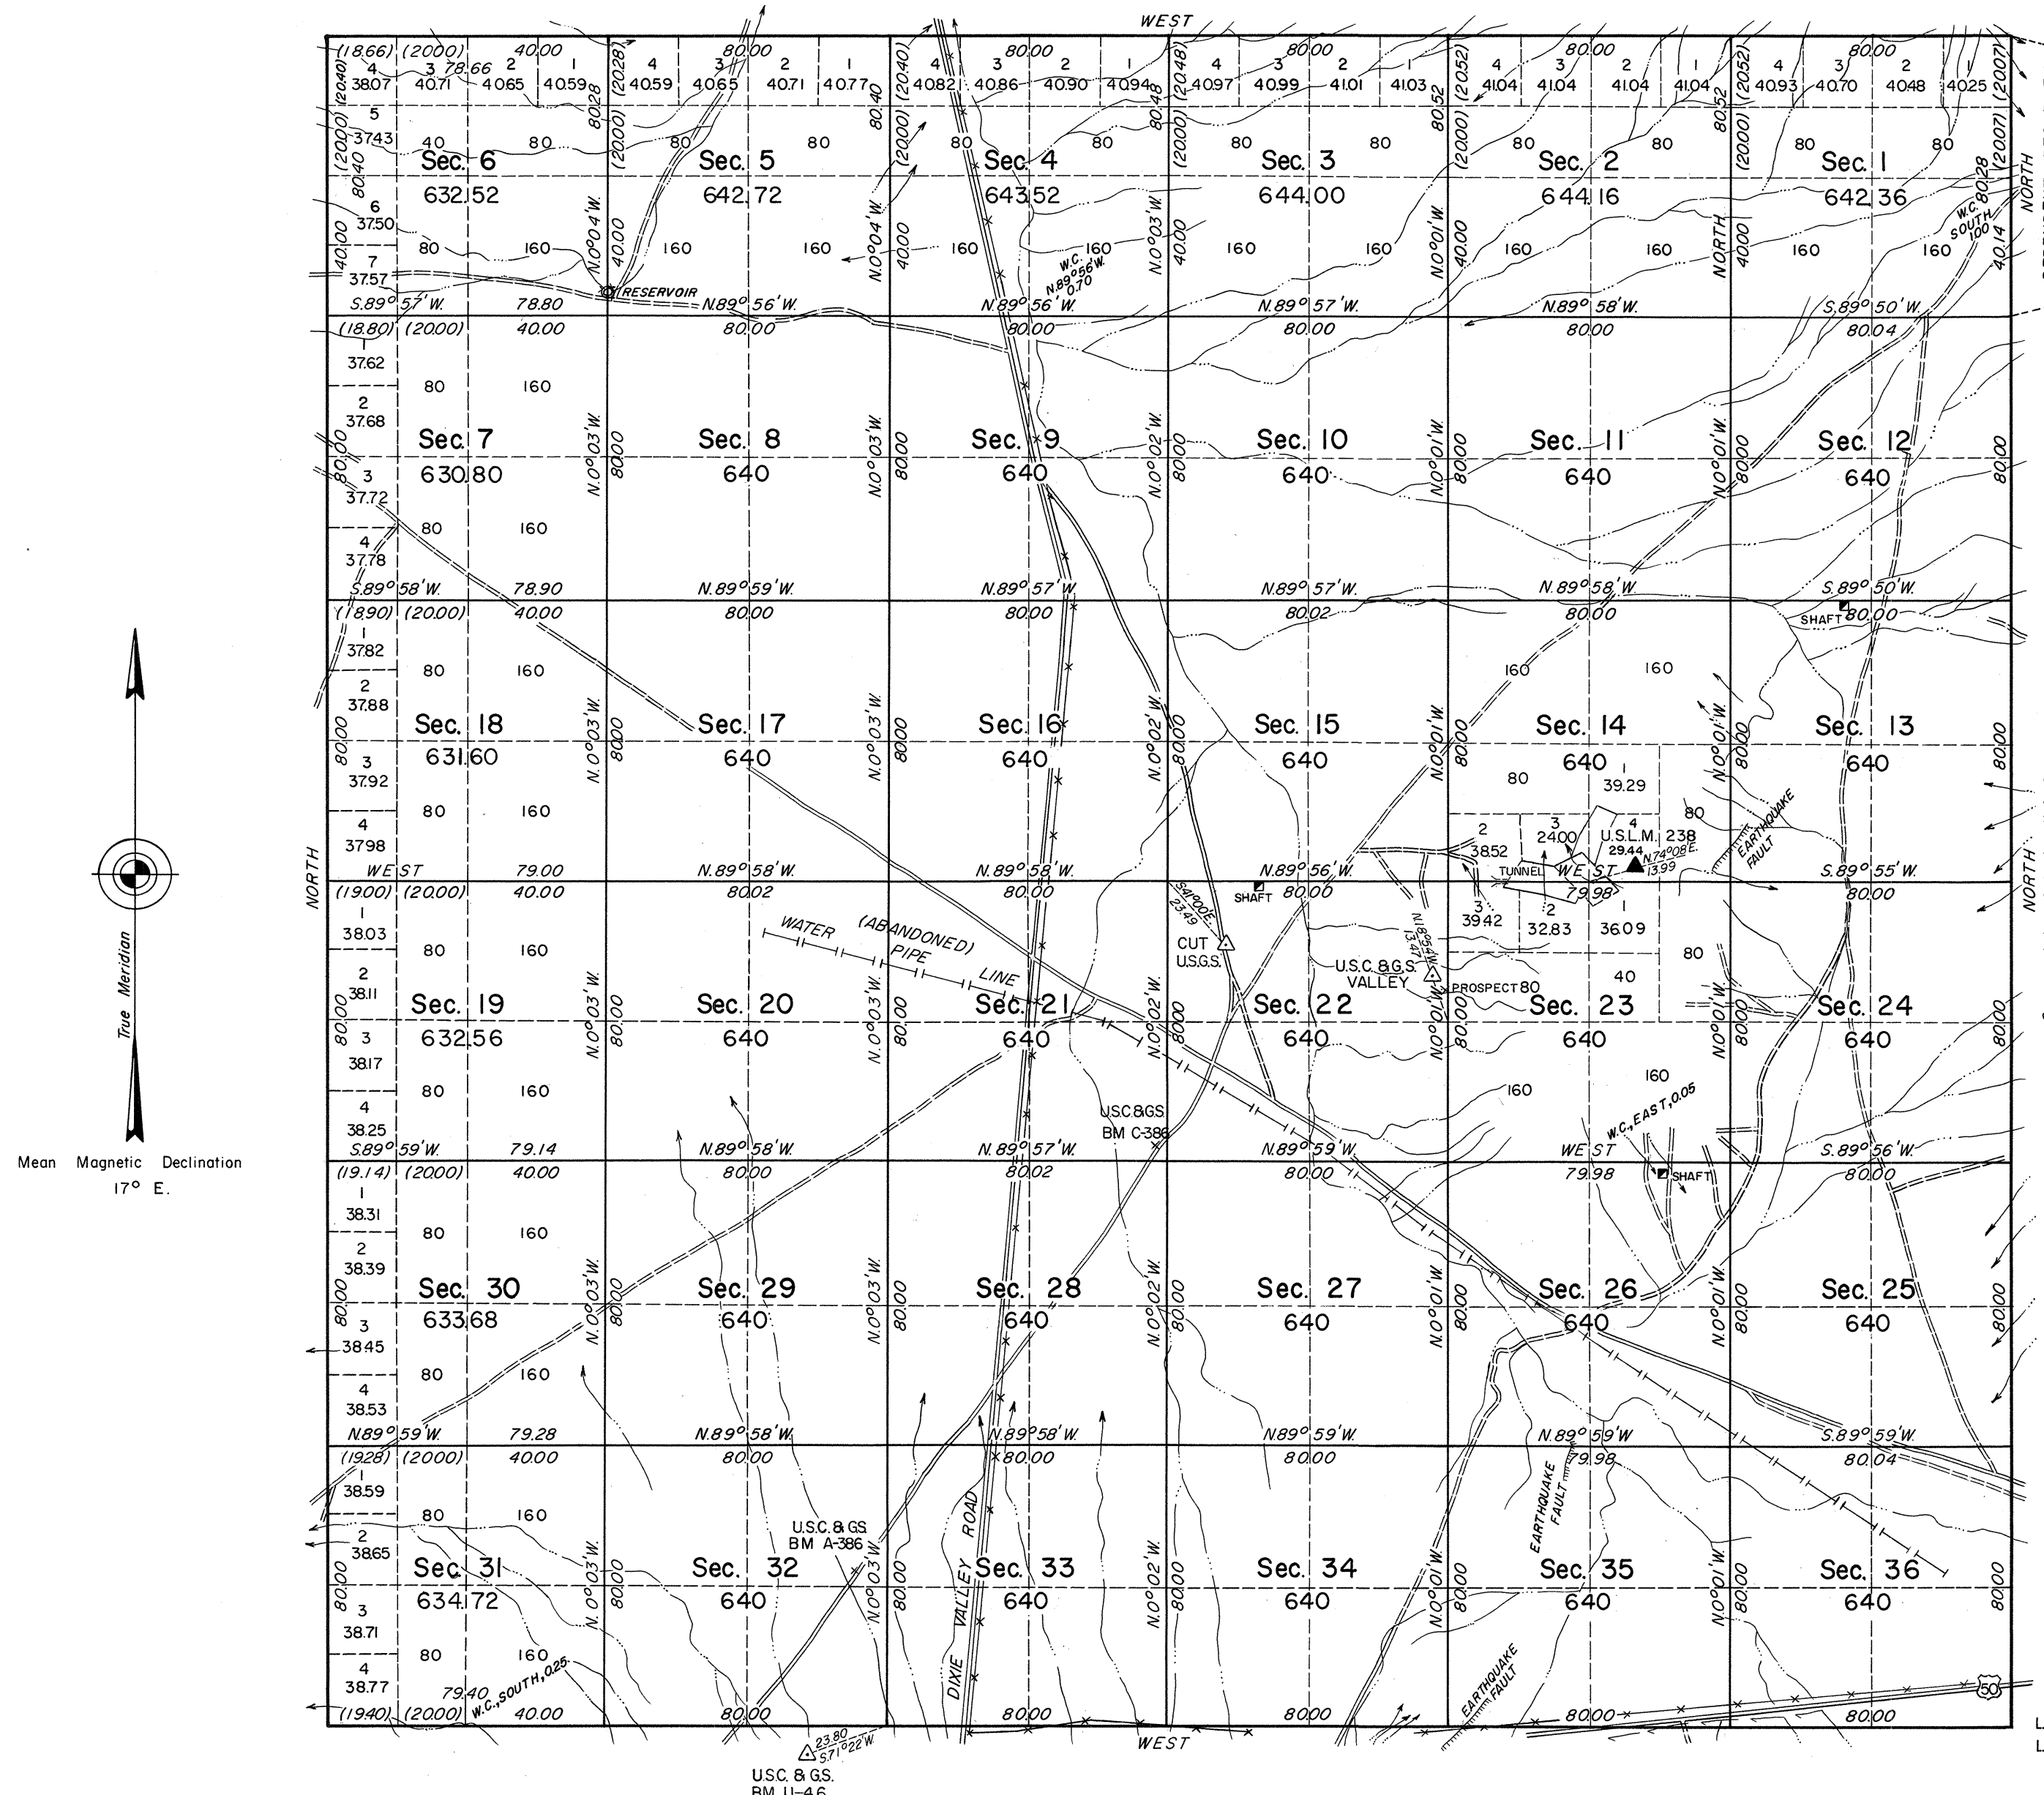


This plat represents a dependent resurvey of a portion of the east boundary and a portion of the Central lode, M. S. No. 4180, designed to restore the corners in their true original locations according to the best available evidence, and, the survey of the south, west, and north boundaries and the subdivisional lines of T. 17 N., R. 34 E.

History of the earlier surveys is contained in the field notes.

These surveys were executed by John D. Sorensen, Cadastral Surveyor, September 27, 1966, to May 19, 1967, under Special Instructions dated August 9, 1966, for Group No. 441, Nevada.

ENLARGED DIAGRAM OF SECTIONS 14 & 23.

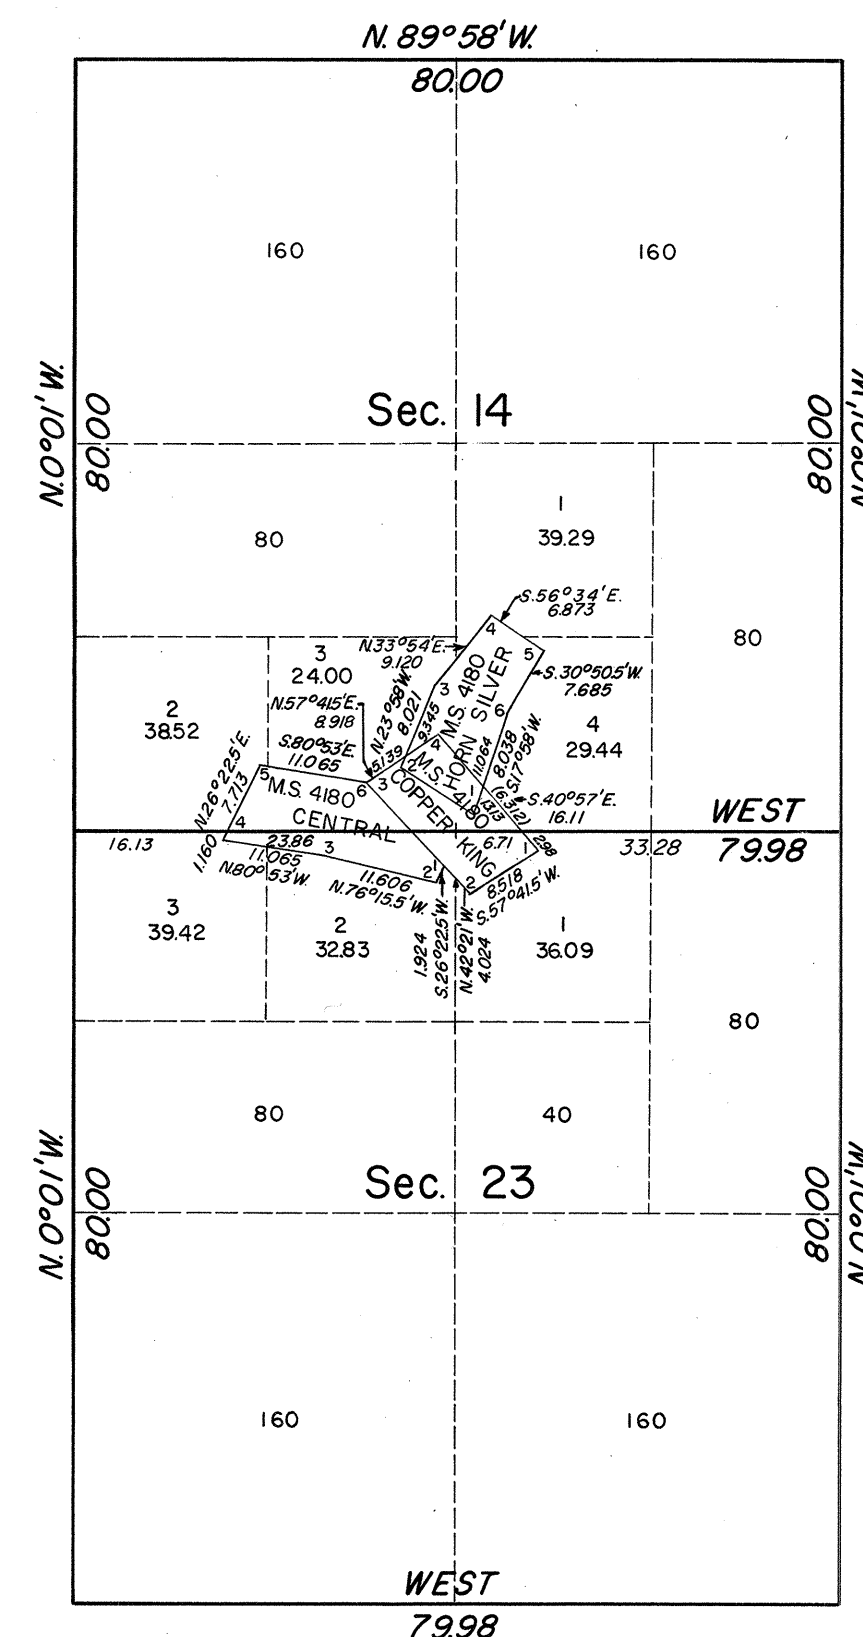

UNITED STATES
DEPARTMENT OF THE INTERIOR
BUREAU OF LAND MANAGEMENT
Washington, D.C.
April 9, 1969

This plat is strictly conformable to the approved field notes, and the survey, having been correctly executed in accordance with the requirements of law and the regulations of this Bureau, is hereby accepted.

For the Director

Clark I. Sumner

Chief, Division of Cadastral Survey

T17N R34E