


TOWNSHIP 17 NORTH, RANGE 47 EAST, OF THE MOUNT DIABLO MERIDIAN, NEVADA

ORIGINAL
OFFICIALLY FILED
NEVADA LAND OFFICE
10:00 A.M., MAY 16, 1966

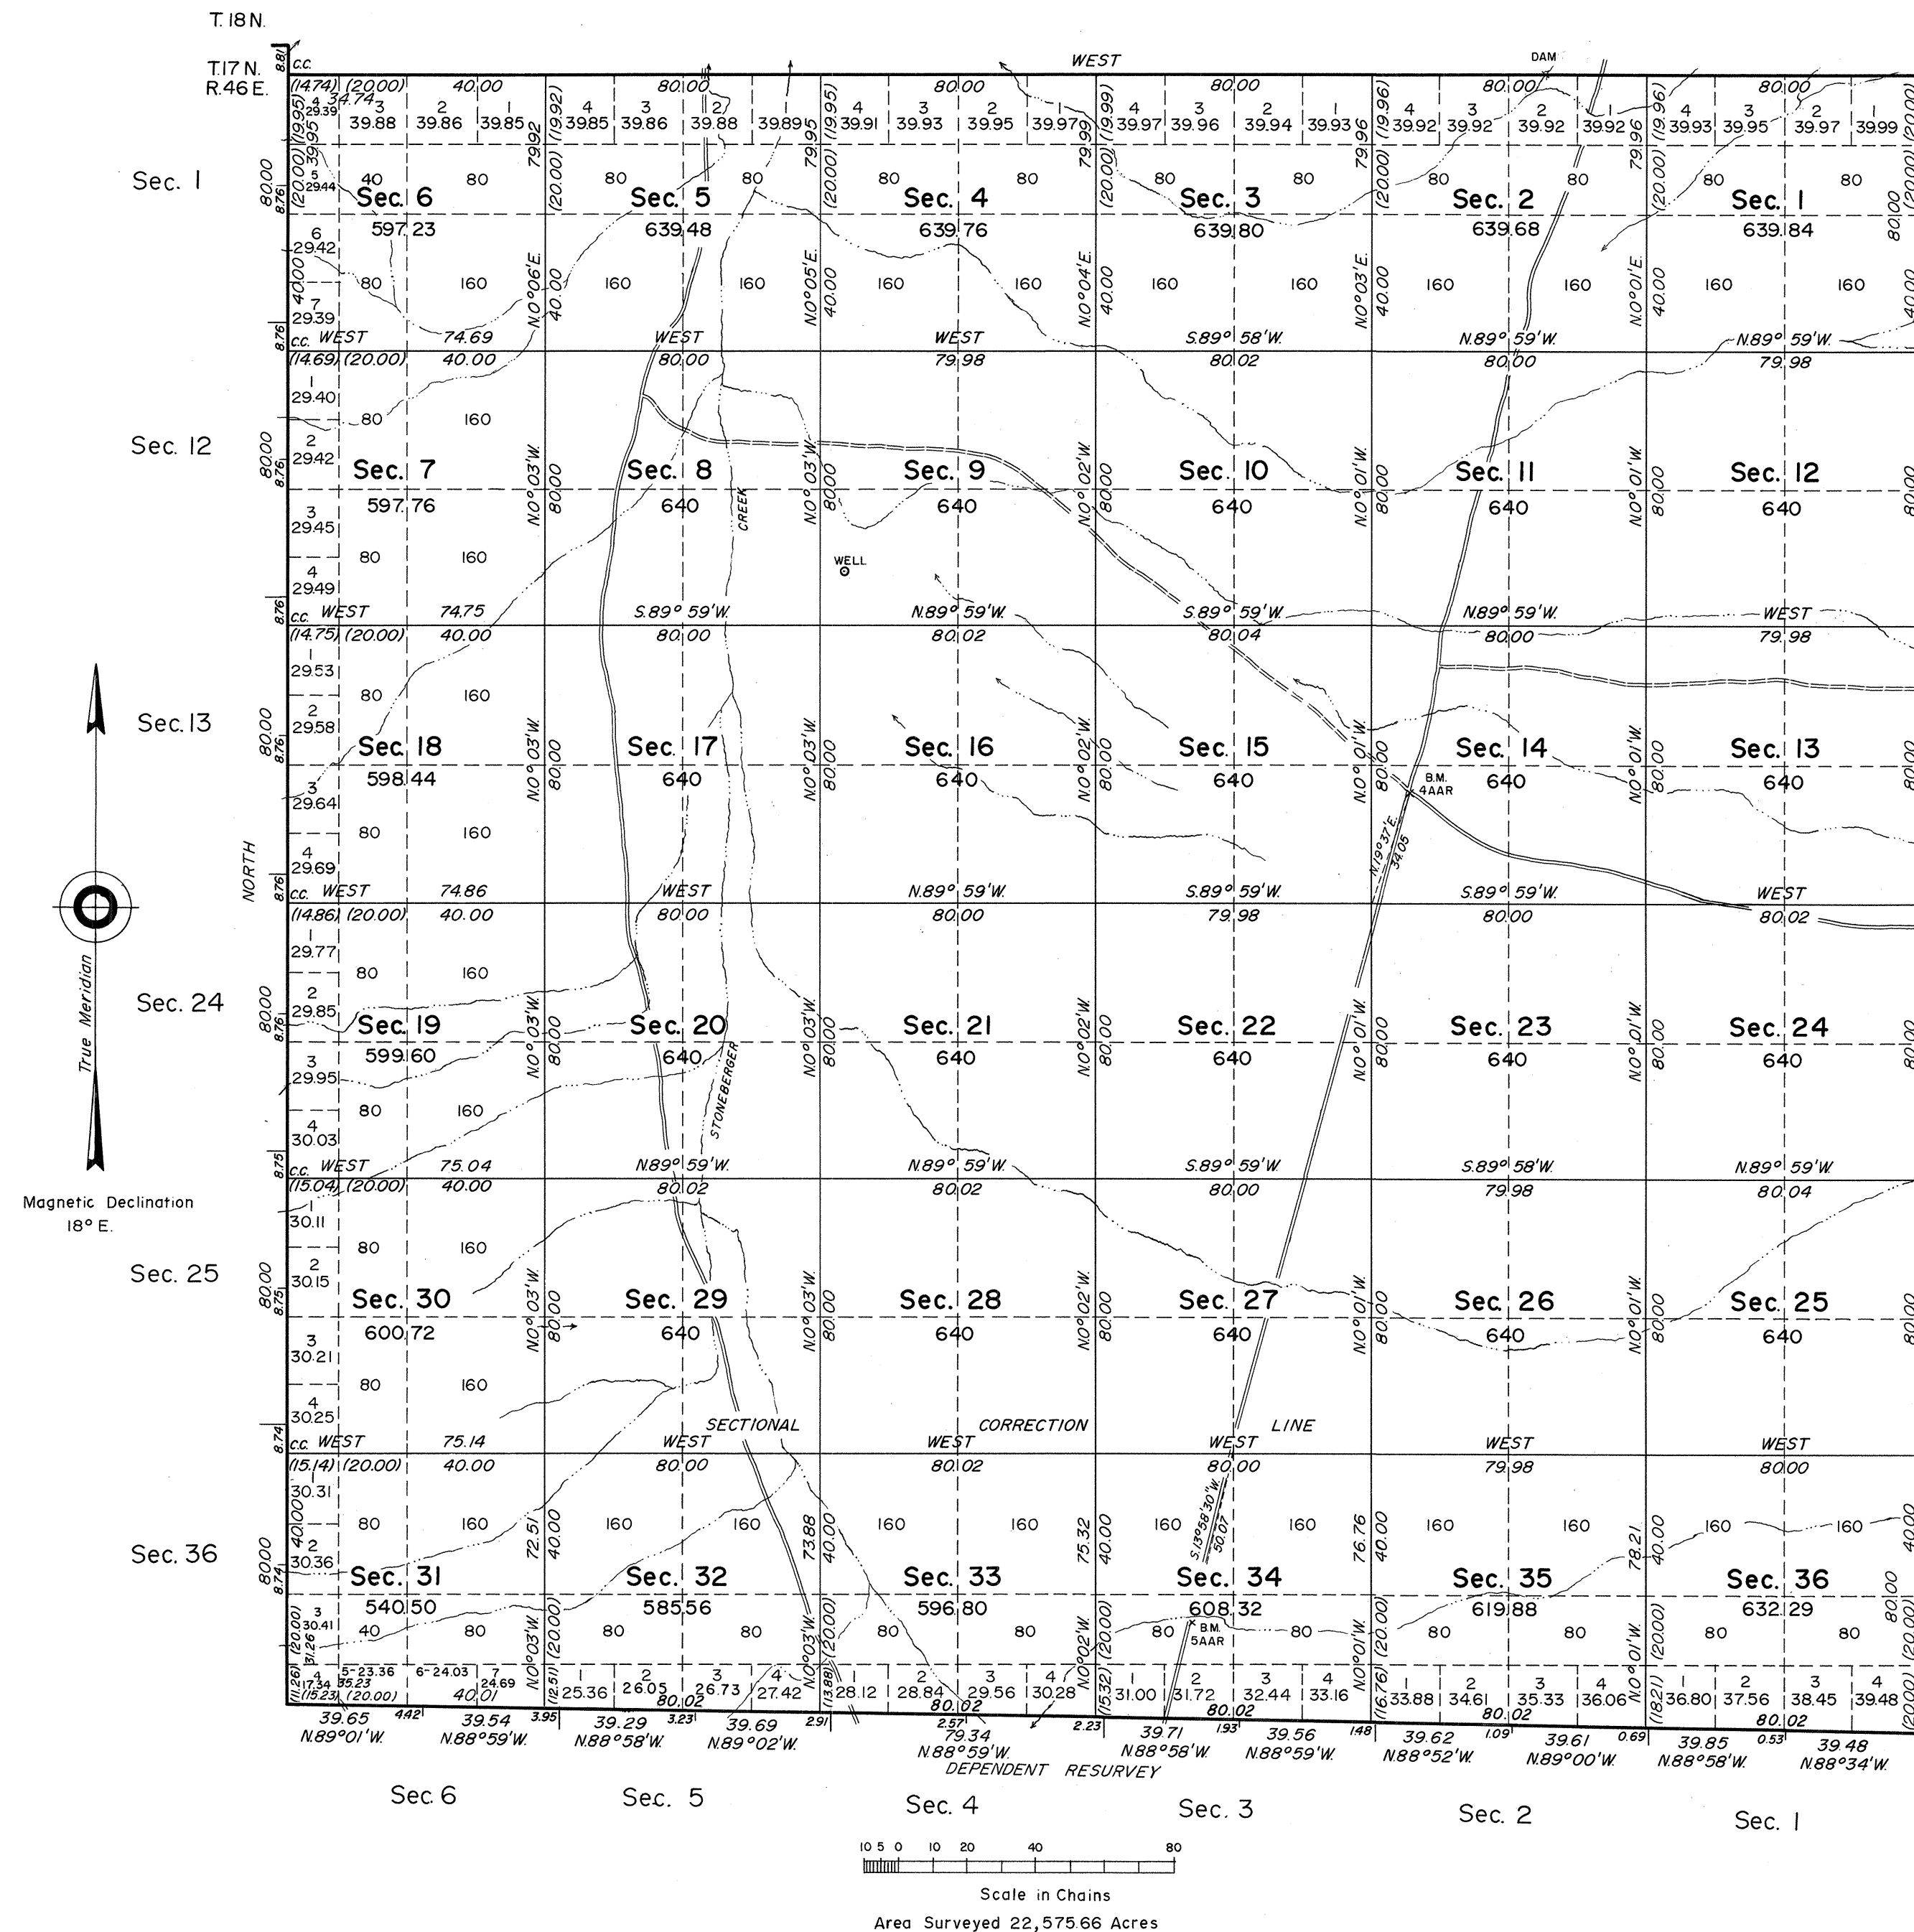

History of the earlier surveys is contained in the field notes.

This plat represents the dependent resurvey of the north boundary of T. 16 N., R. 47 E., designed to restore the corners in their true original locations according to the best available evidence; and, the survey of the east boundary of T. 17 N., R. 46 E., the north and east boundaries, and sub-divisional lines of T. 17 N., R. 47 E.

Survey executed by Alburn D. Griffin and John D. Sorensen, Cadastral Surveyors, April 15 to November 23, 1964, under Special Instructions dated February 3, 1964, and Supplemental Special Instructions dated September 1, 1964, for Group No. 418, Nevada.

UNITED STATES DEPARTMENT OF THE INTERIOR
BUREAU OF LAND MANAGEMENT
Washington, D. C. November 12, 1965

This plat is strictly conformable to the approved field notes, and the survey, having been correctly executed in accordance with the requirements of law and the regulations of this Bureau, is hereby accepted.

For the Director

E. L. Remington
Chief, Division of Engineering

Lat 39°15' 46" N.
Long 116°36' 45" W.

1721-A

T. 17 N., R. 47 E.