


ORIGINAL

TOWNSHIP 17 NORTH, RANGE 60 EAST, OF THE MOUNT DIABLO MERIDIAN, NEVADA

OFFICIALLY FILED
NEVADA LAND OFFICE
10 A.M., DECEMBER 30, 1965

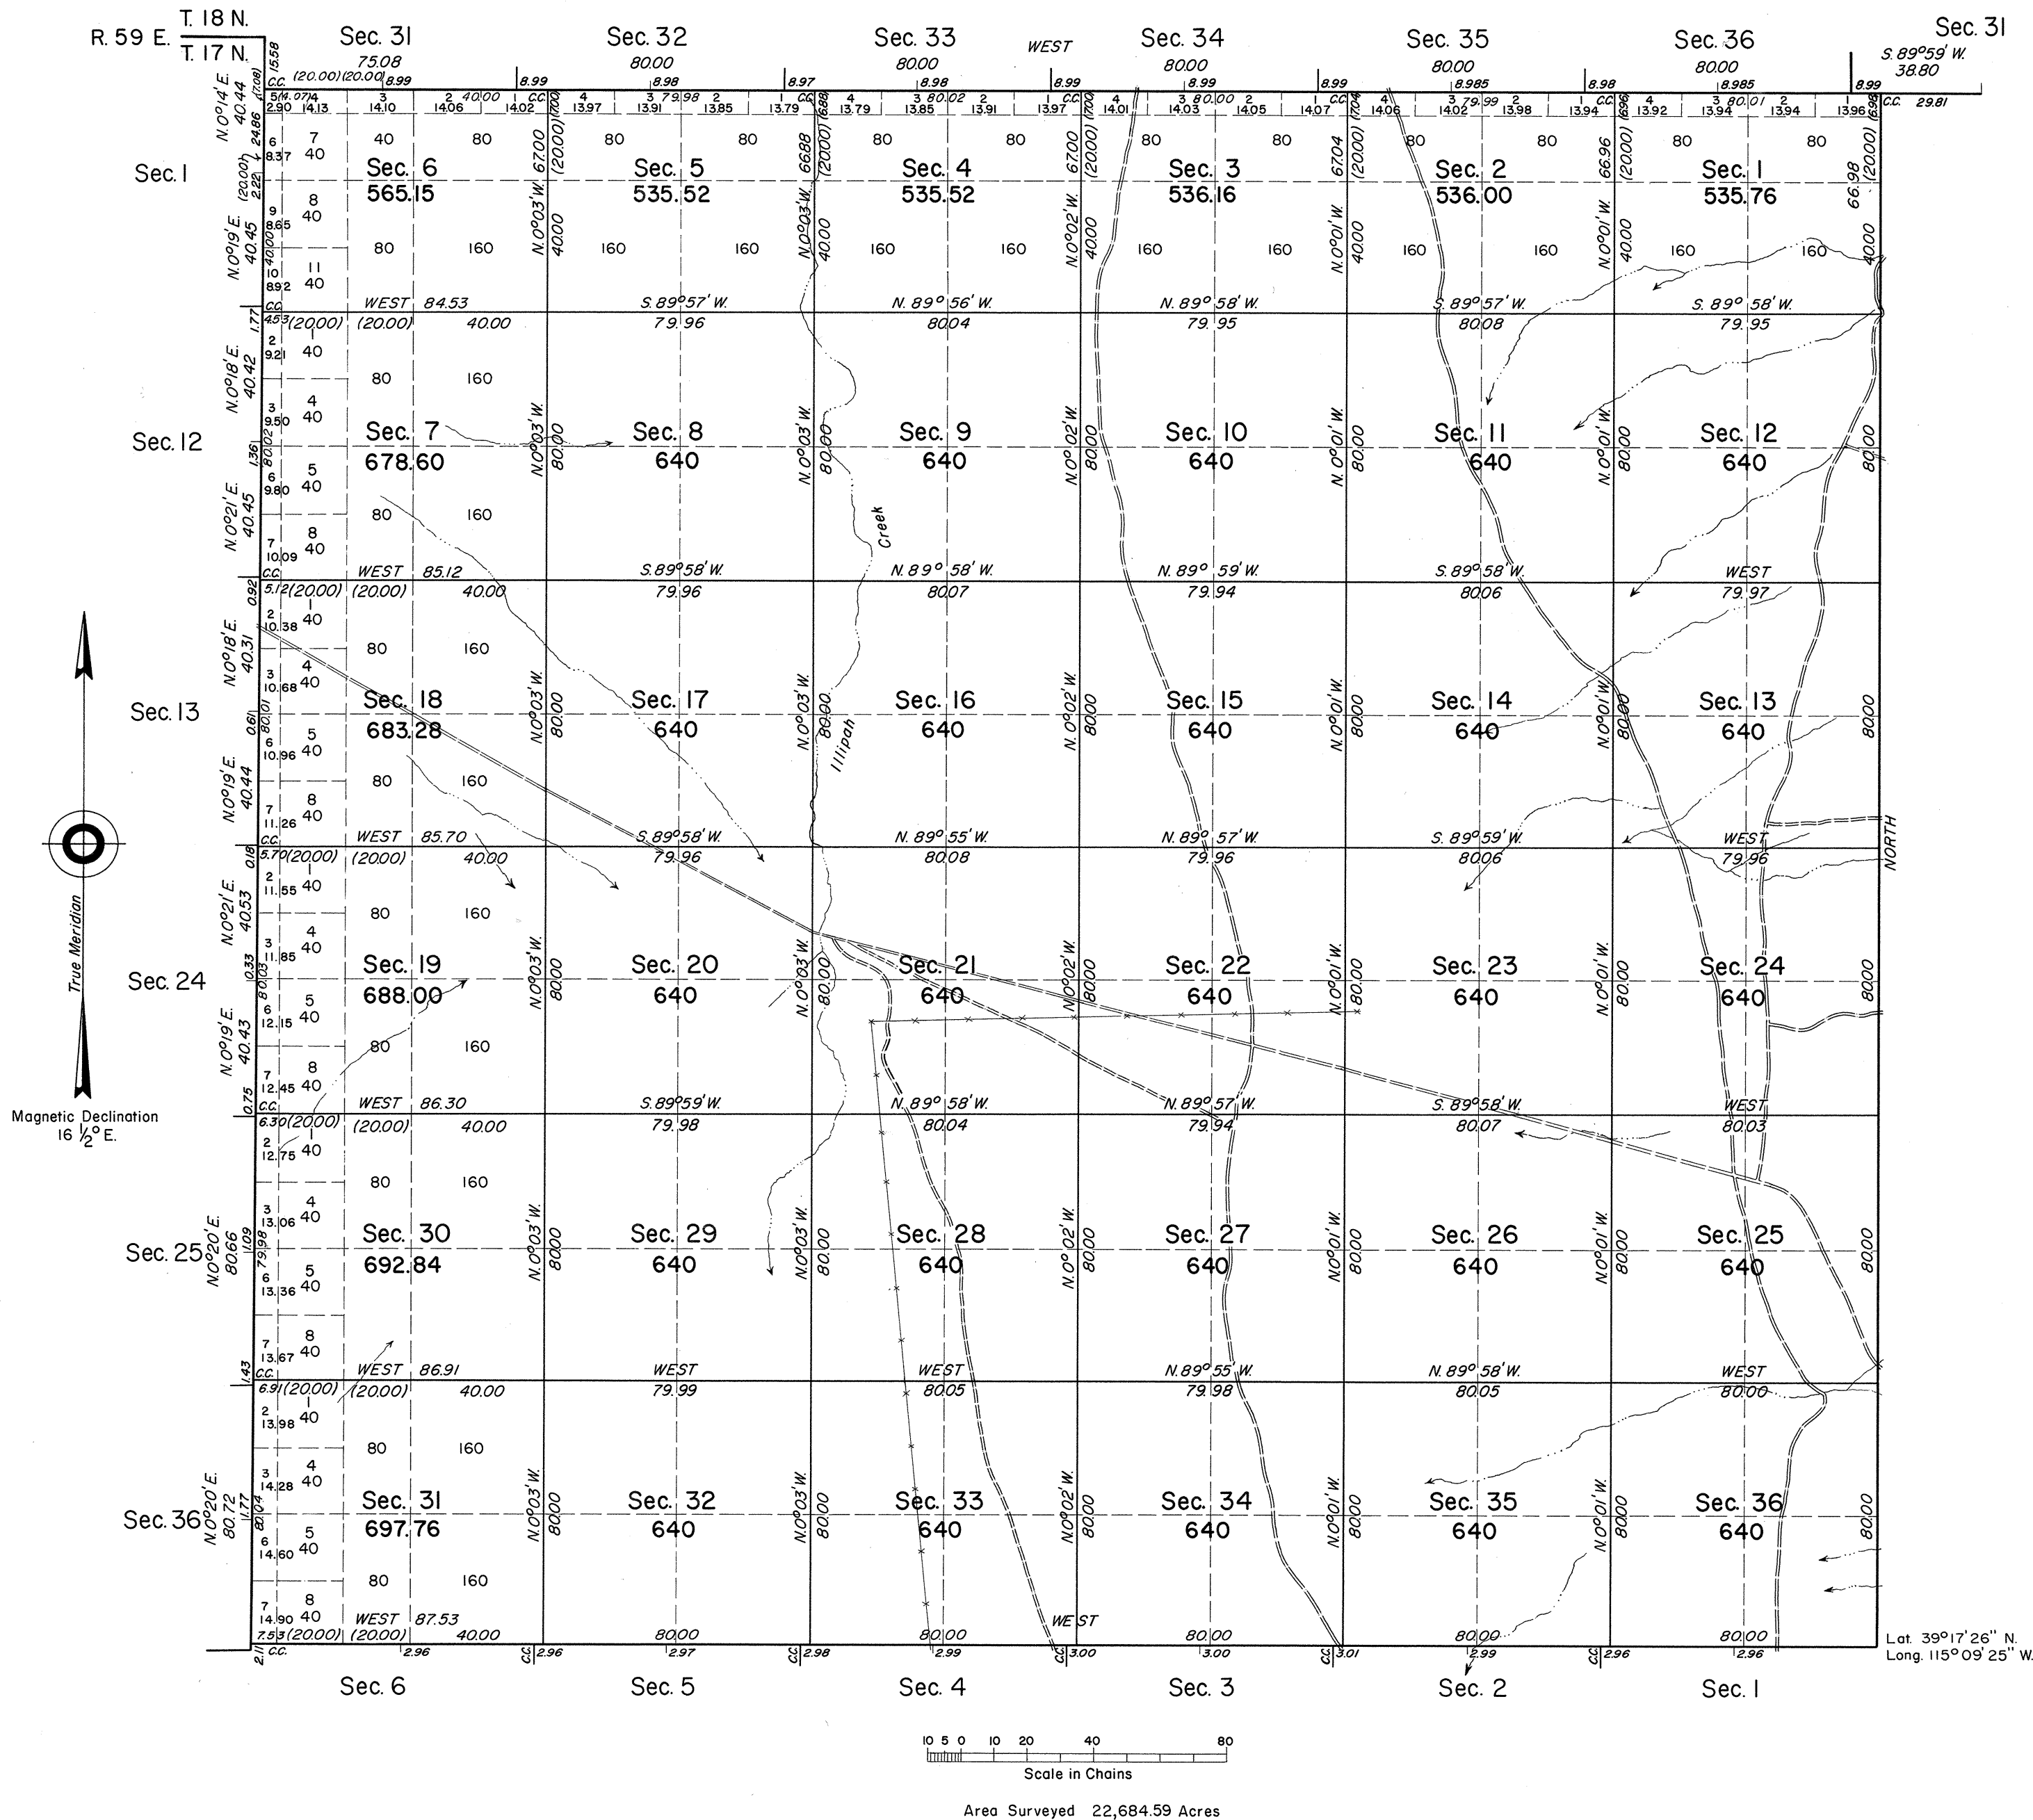

History of earlier surveys is contained in the field notes.

This plat represents an independent re-survey of the south and east boundaries and the survey of the subdivisional lines.

Survey executed by Horace G. Parker and John D. Sorensen, May 13 to May 24, 1963, pursuant to Special Instructions for Group No. 409, Nevada, dated April 1, 1963.

UNITED STATES DEPARTMENT OF THE INTERIOR
BUREAU OF LAND MANAGEMENT
Washington, D. C. August 12, 1965

This plat is strictly conformable to the approved field notes, and the survey, having been correctly executed in accordance with the requirements of law and the regulations of this Bureau, is hereby accepted.

For the Director

R.E. Brown

Acting Chief, Division of Engineering

2570-8

T17N, R60E