


DETAIL "A"
Not to Scale

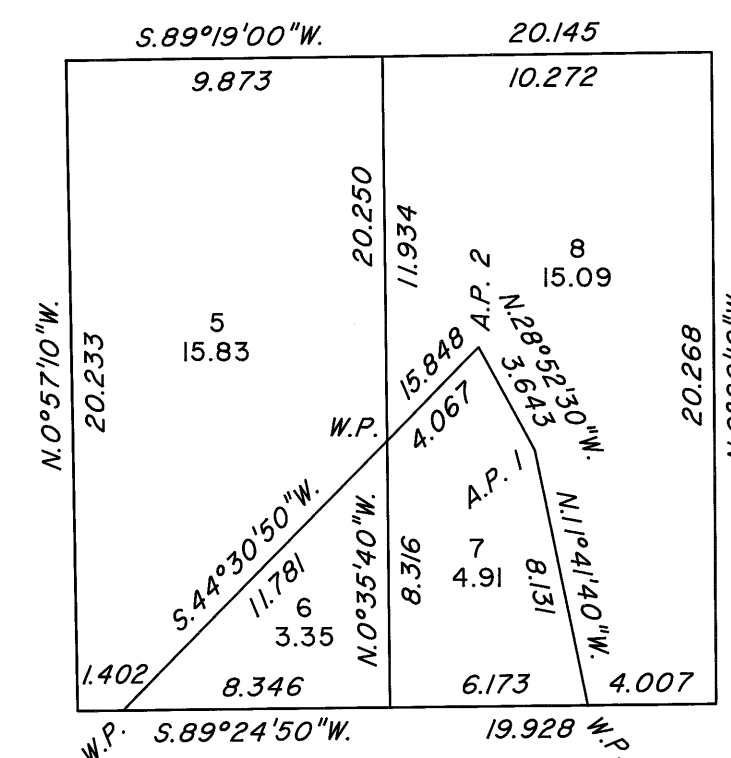

This plat represents the dependent resurvey of a portion of the west boundary designed to restore the corners in their true original locations according to the best available evidence, the subdivision of section 31, and a metes-and-bounds survey in section 31, Township 17 North, Range 64 East, Mount Diablo Meridian, Nevada.

Except as indicated hereon, the lottings and areas are as shown on the plats approved June 15, 1872 and May 4, 1875, and the plat accepted November 5, 1975.

Survey executed by Kane M. Hellebust, Cadastral Surveyor,
beginning September 17, 2009, and completed December 3,
2009, pursuant to Special Instructions dated September 15,
2009, for Group No. 886, Nevada.

UNITED STATES DEPARTMENT OF THE INTERIOR
BUREAU OF LAND MANAGEMENT


Reno, Nevada April 6, 2010

This plat is strictly conformable to the approved field notes, and the survey, having been correctly executed in accordance with the requirements of law and the regulations of this Bureau, is hereby accepted.

For the Director

David D. Morlan

Chief Cadastral Surveyor, Nevada

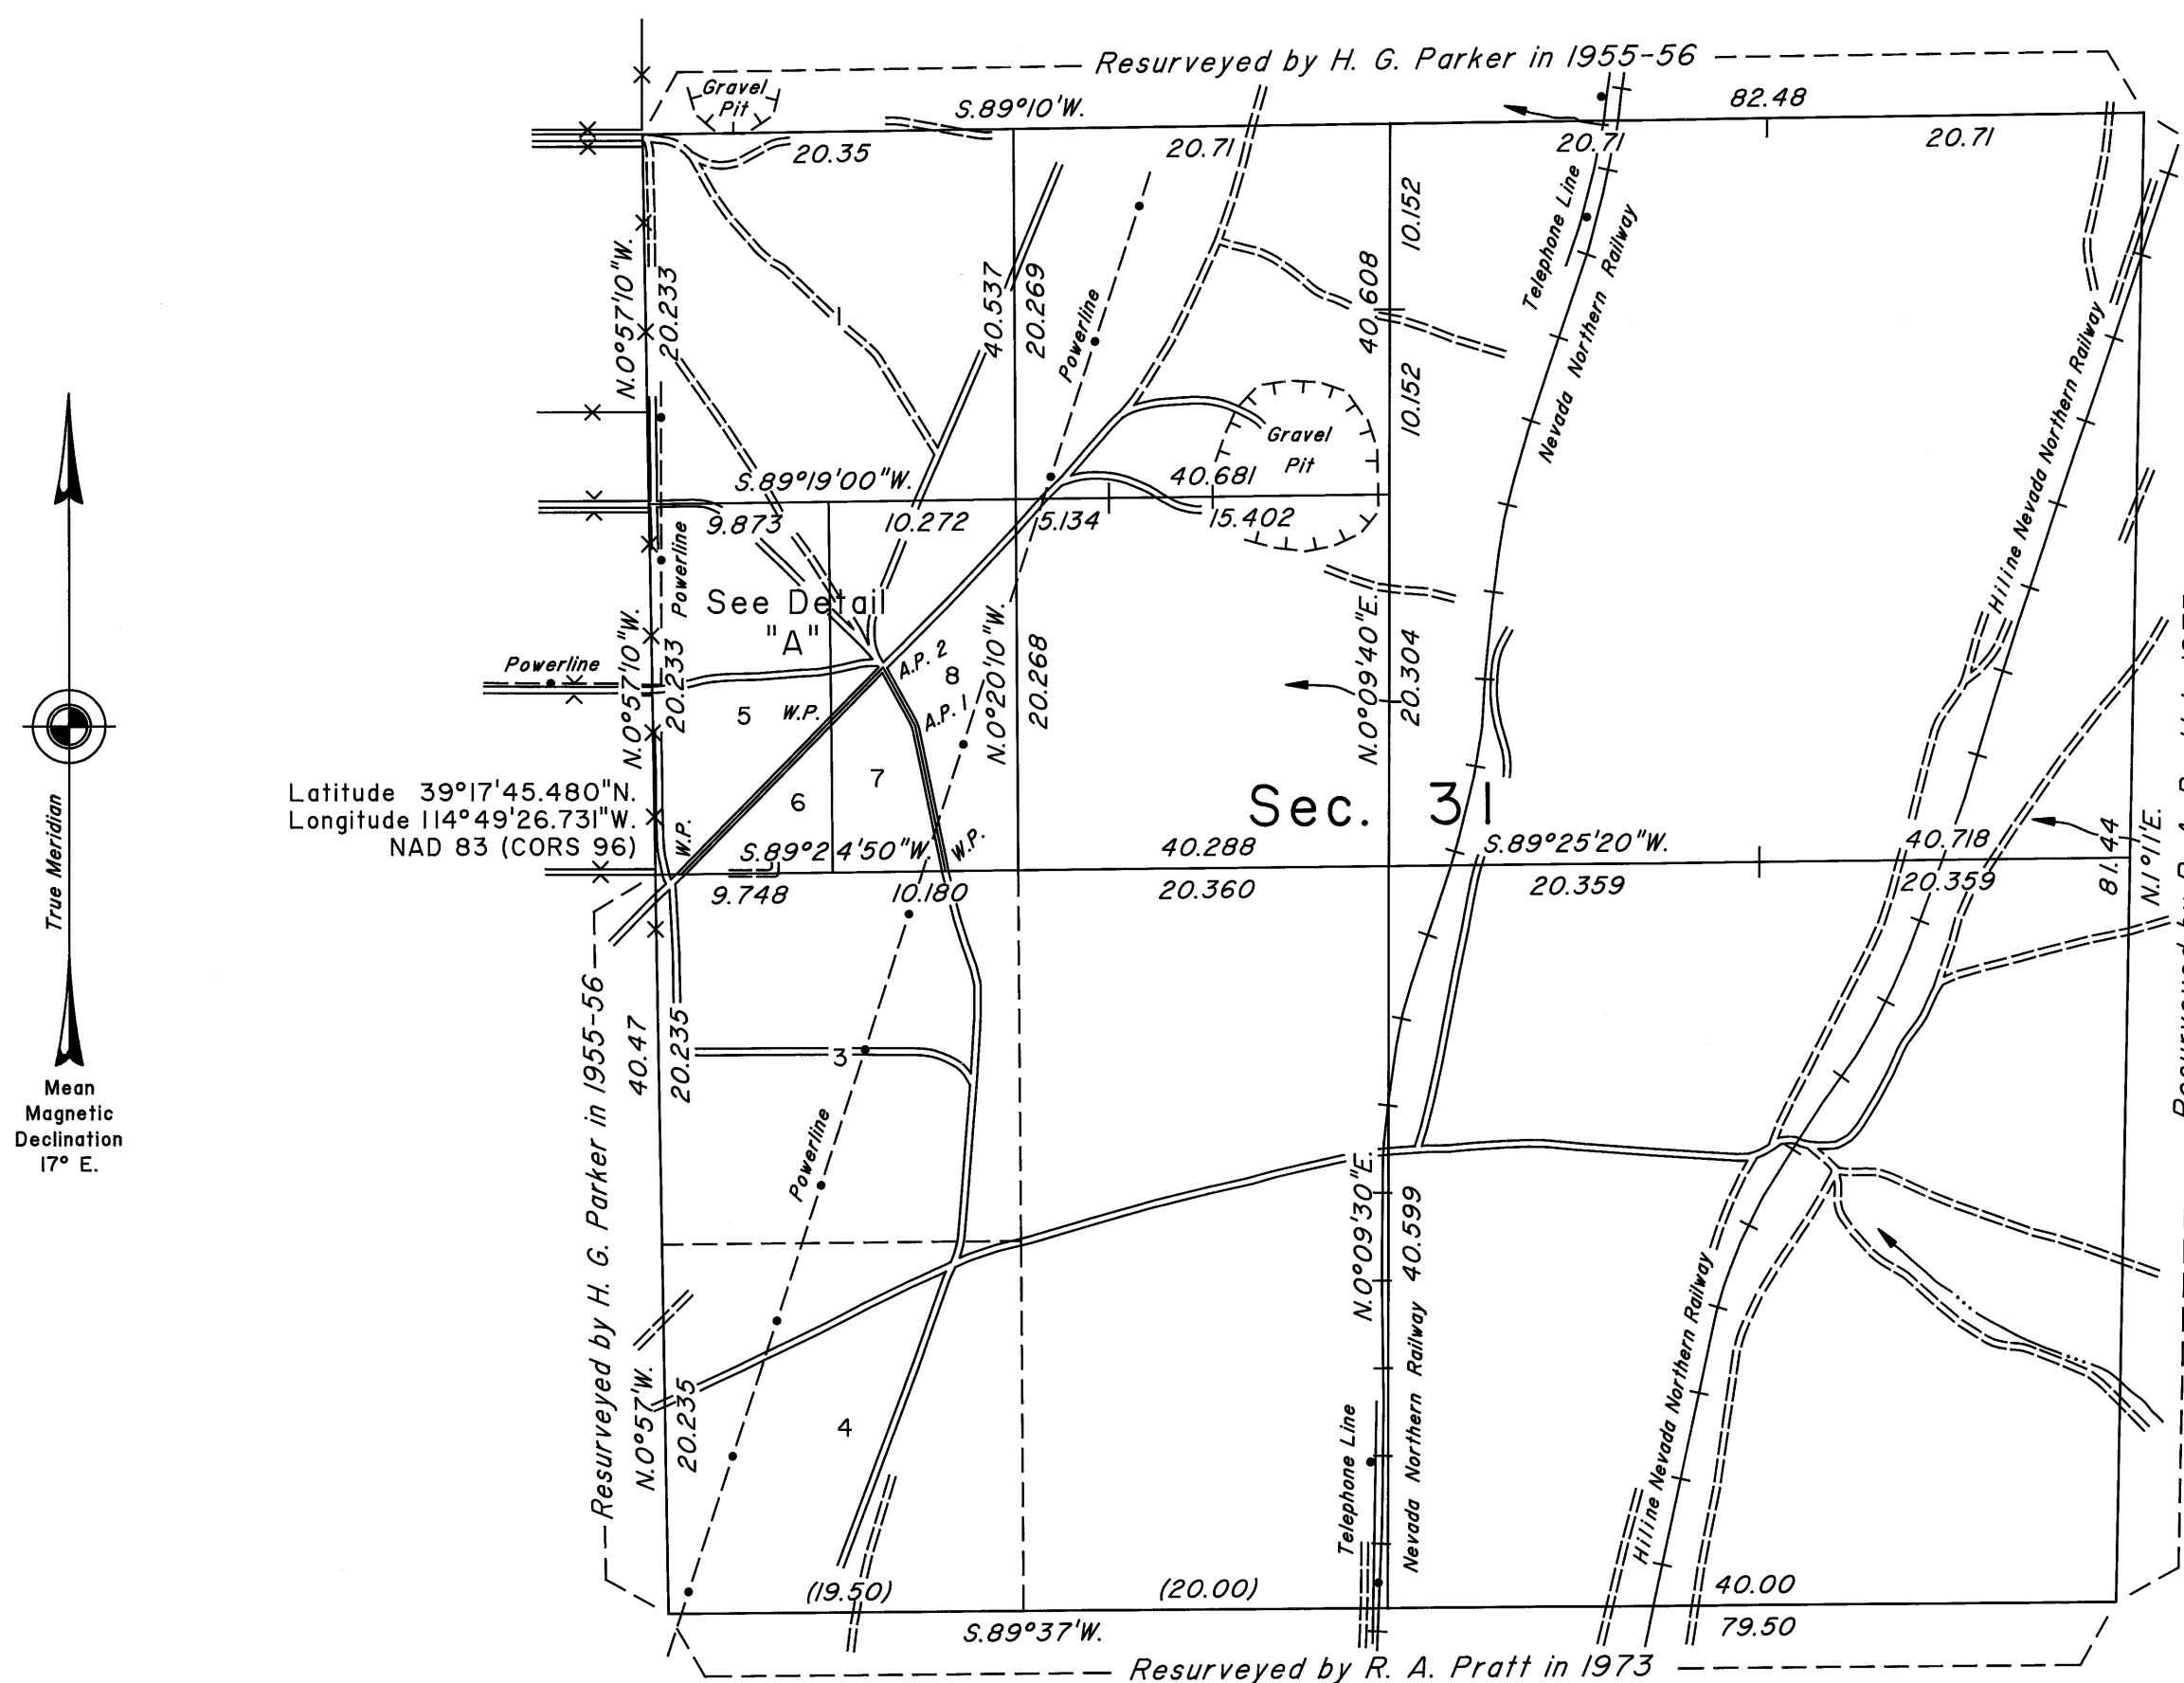

Latitude 39°17'45.480"N.
Longitude 114°49'26.731"W.
NAD 83 (CORS 96)

