


Township N^o 17 North

Range N^o 67 East

Mount Diablo Meridian

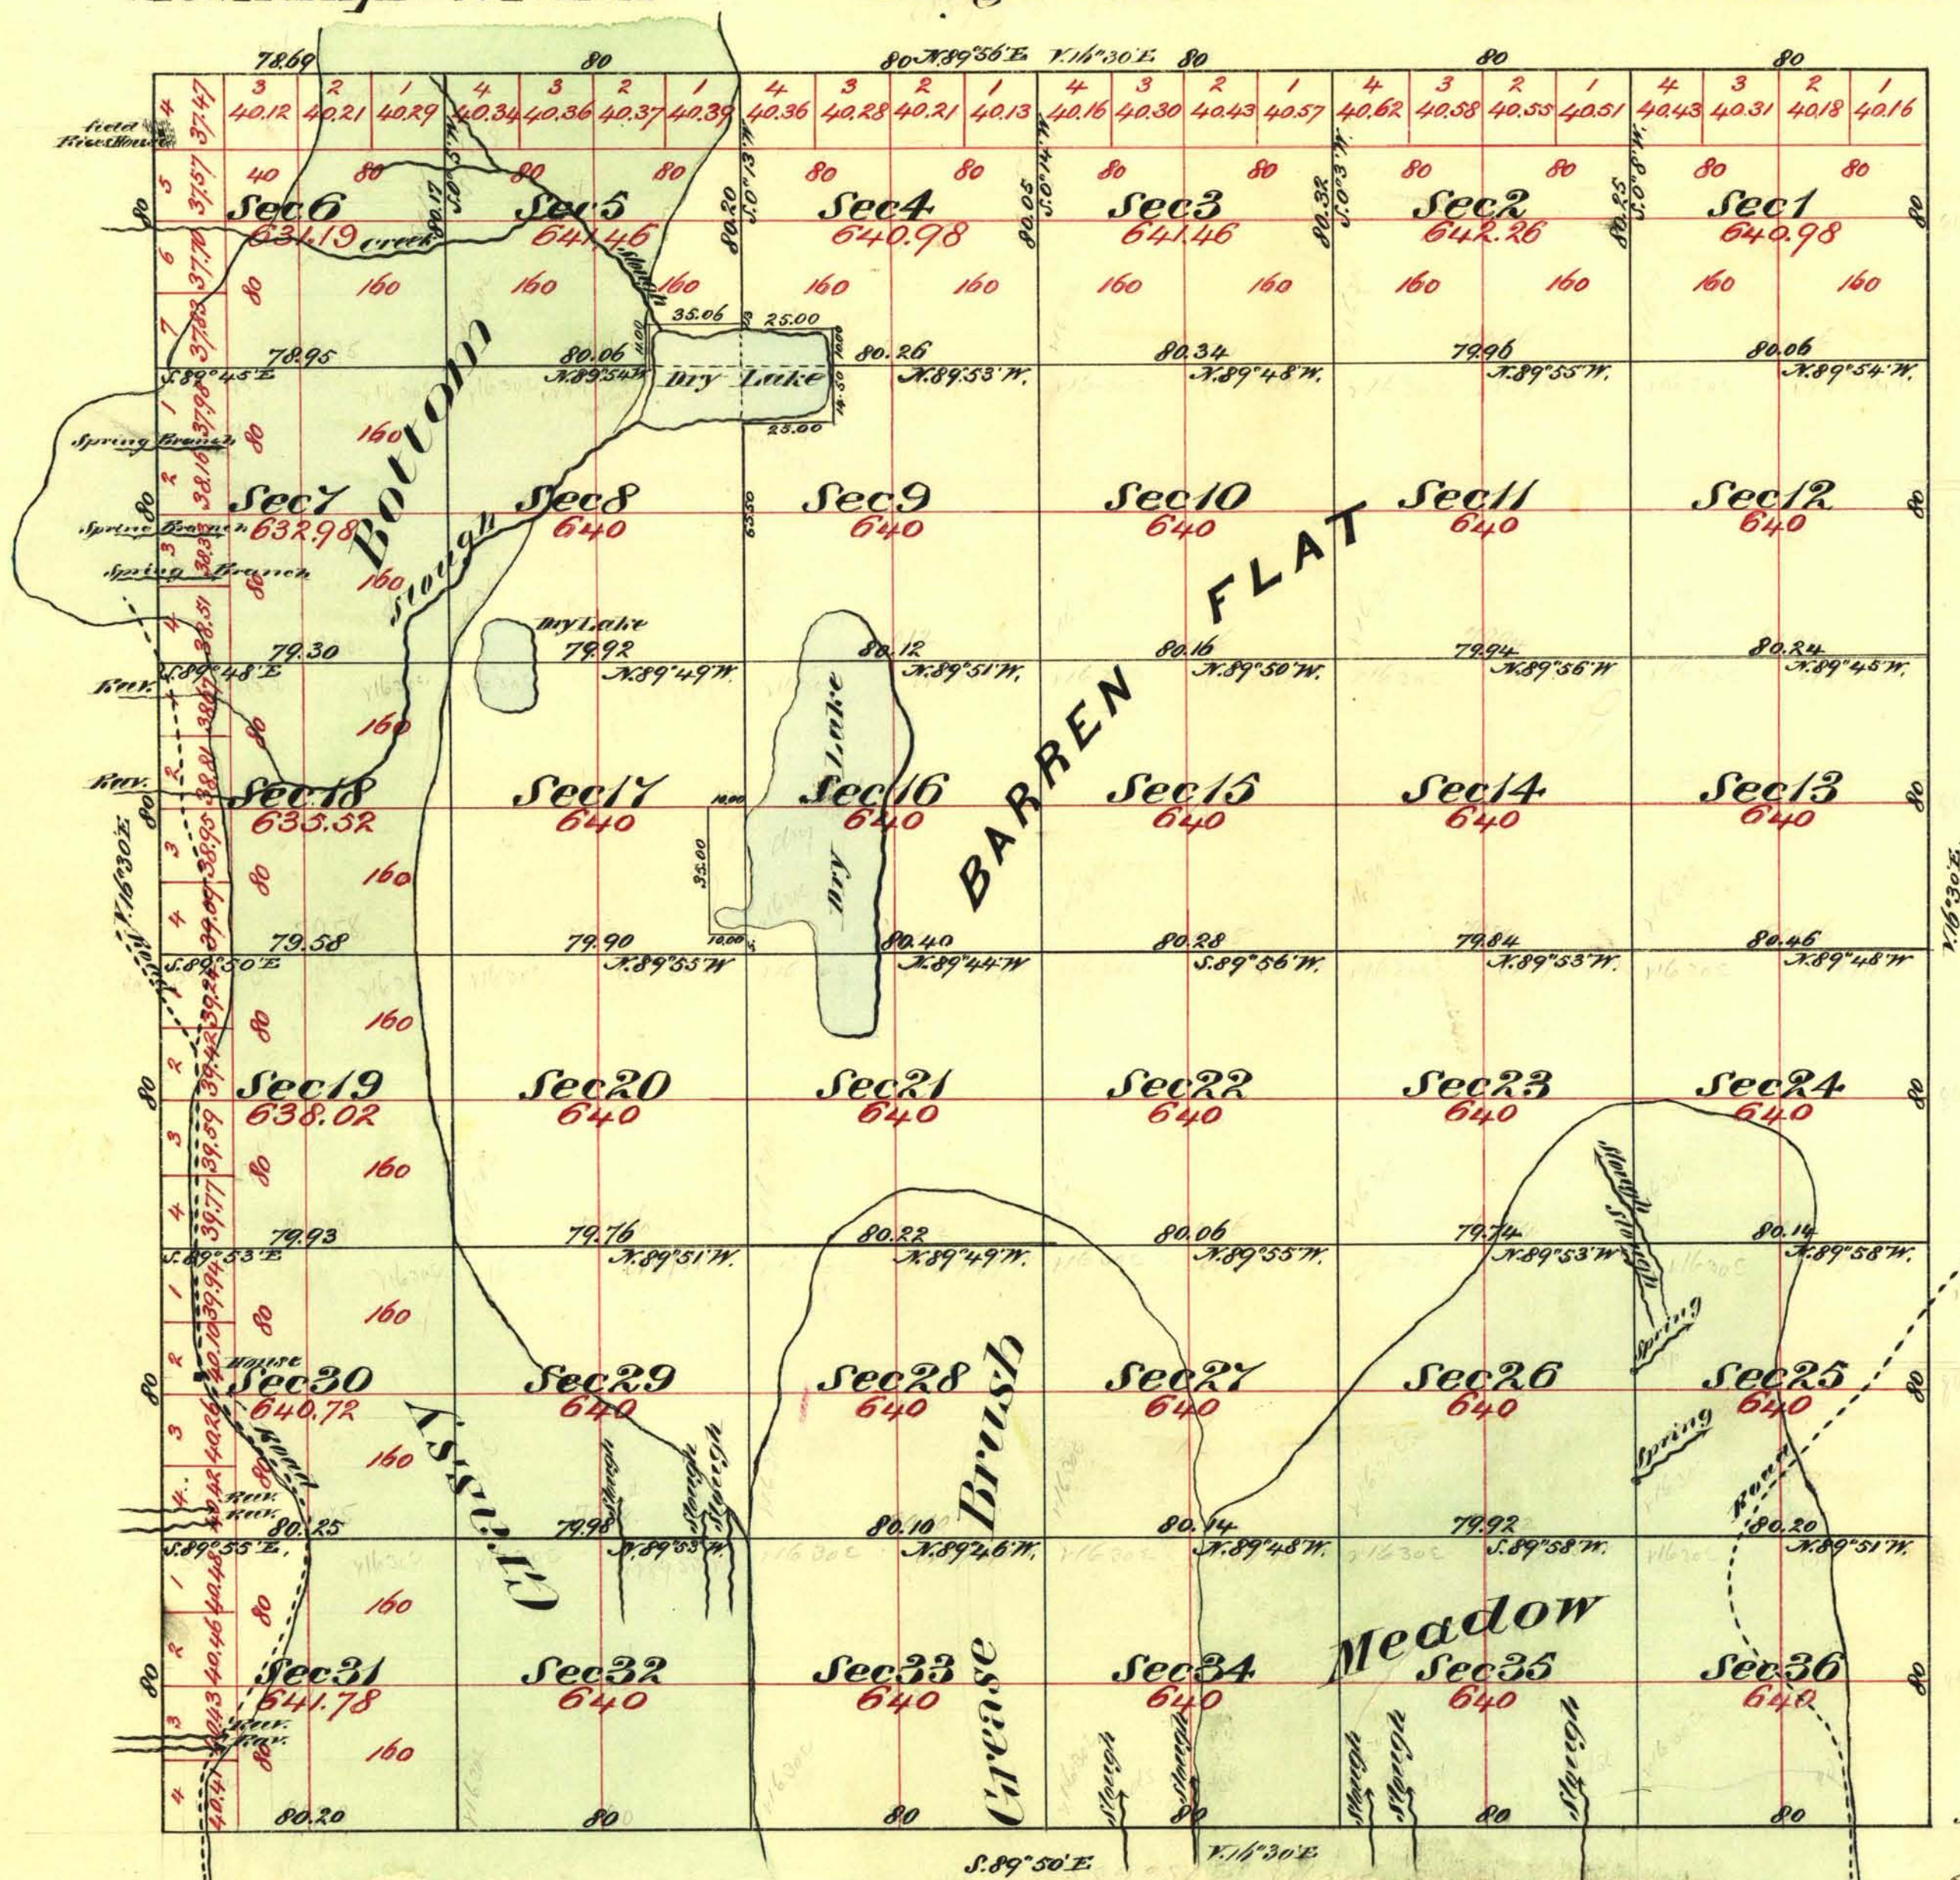

Aggregate Area of Public Land 23,027.35 Acres

Commenced September 26th 1871
Completed October 12th 1871

Subdivision Lines not Otherwise noted run with a Variation of 16' 30" E

Surveys Designated	By Whom Surveyed	Date of Contract	Amount of Surveys M ^o chs. ds.	When Surveyed	N ^o of Cont.
Township Lines	E. B. Moore, J. A. G. Bateman	August 23 rd 1871	23 78 86	1871	46
Subdivision Lines	" " " " "	" " "	61 11 20	September 1871	"

3098

The above Map of Township N^o 17 North Range N^o 67 East Mount Diablo Meridian is strictly conformable to the field notes of the Survey thereof on file in this Office which have been examined and approved
W. H. Surveyor General's Office
Virginia City Nevada
February 1st 1872

E. S. Davis

W. H. Surveyor General for

T 17 N, R 67 E. V.D.