


ORIGINAL

TOWNSHIP 17 NORTH, RANGE 67 EAST, OF THE MOUNT DIABLO MERIDIAN, NEVADA
DEPENDENT RESURVEY

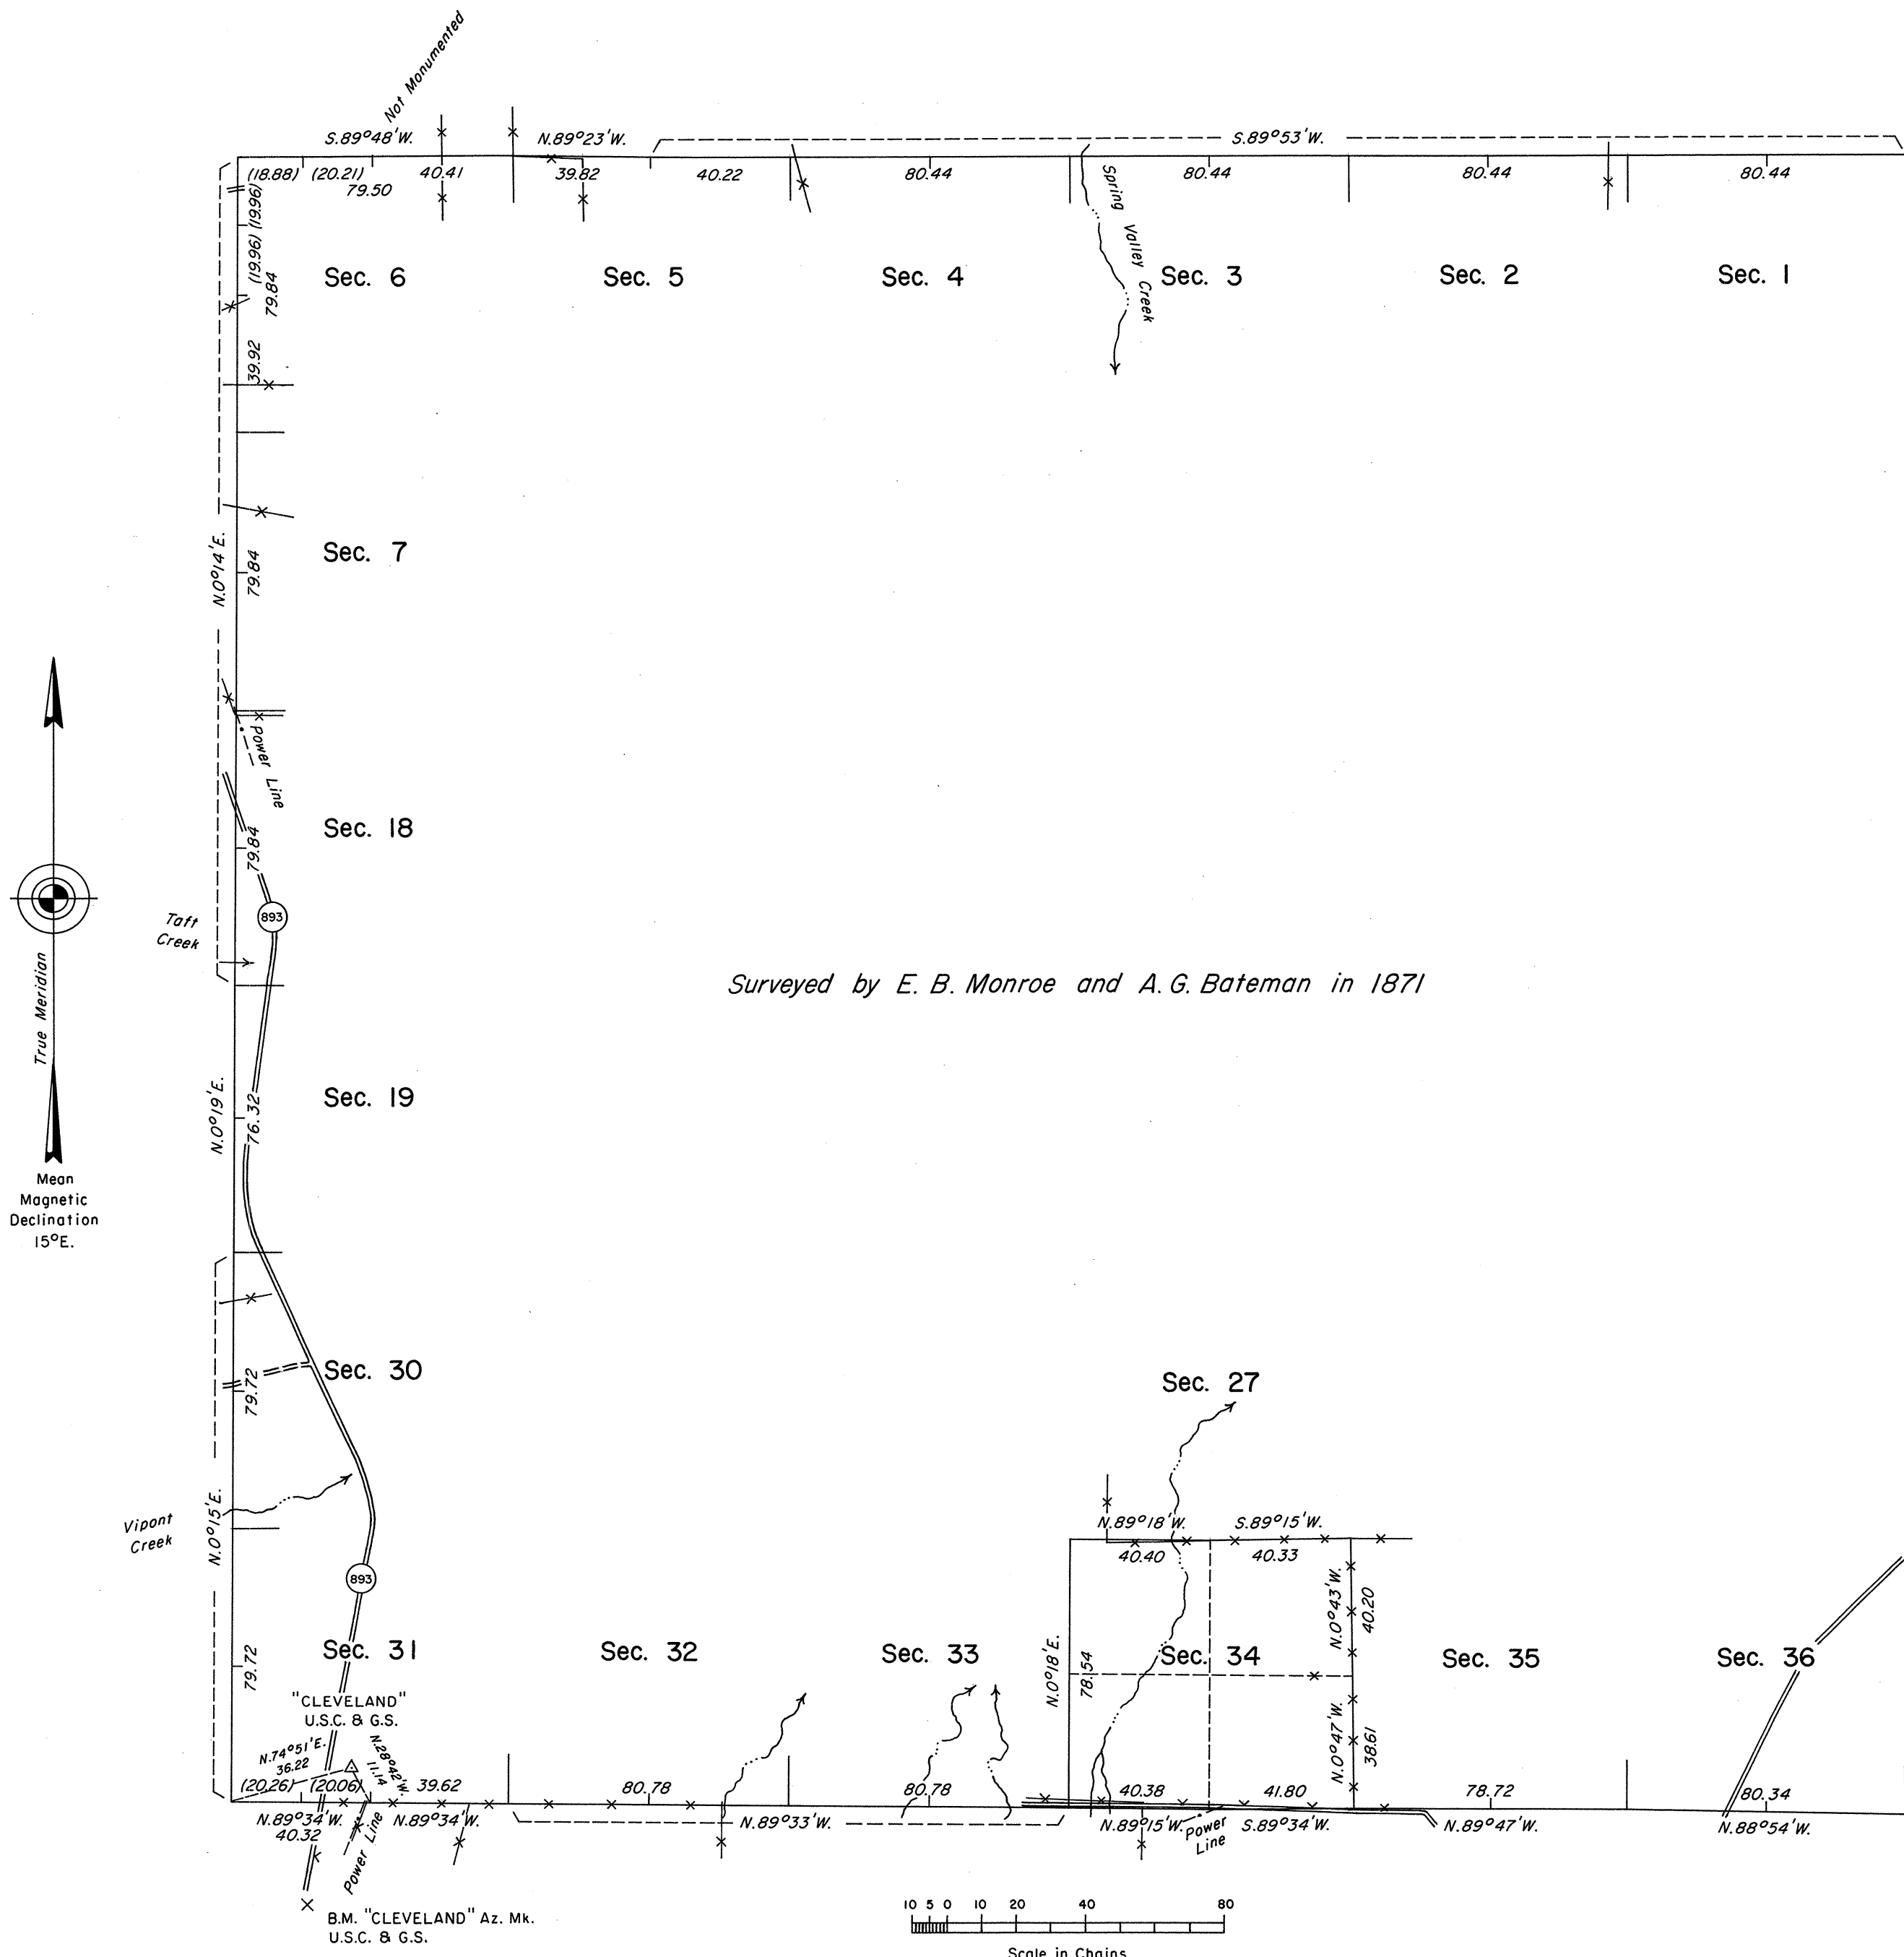

History of the earlier surveys is contained in the field notes.

This plat represents the dependent resurvey of the south, west and north boundaries and a portion of the subdivisional lines of T. 17 N., R. 67 E., designed to restore the corners in their true original locations according to the best available evidence.

Lottings and areas are as shown on the plat approved February 1, 1872.

Survey executed by Ronald E. Williams, Cadastral Surveyor, beginning August 11, 1987, and completed August 26, 1988, under Special Instructions dated July 9, 1987, for Group No. 653, Nevada.

Surveyed by E. B. Monroe and A. G. Bateman in 1871

UNITED STATES DEPARTMENT OF THE INTERIOR
BUREAU OF LAND MANAGEMENT

Reno, Nevada May 30, 1989

This plat is strictly conformable to the approved field notes, and the survey, having been correctly executed in accordance with the requirements of law and the regulations of this Bureau, is hereby accepted.

For the Director

Larel E Bland

Chief Cadastral Surveyor

Latitude 39°17'12.8"N.
Longitude 114°22'32.8"W.
NAD 27

T.17N., R.67E., M.D.M.