


ORIGINAL

OFFICIALLY FILED
NEVADA LAND OFFICE

10:00 AM 9/20/1965

TOWNSHIP 17 SOUTH, RANGE 50 EAST, OF THE MOUNT DIABLO MERIDIAN, NEVADA

DEPENDENT RESURVEY

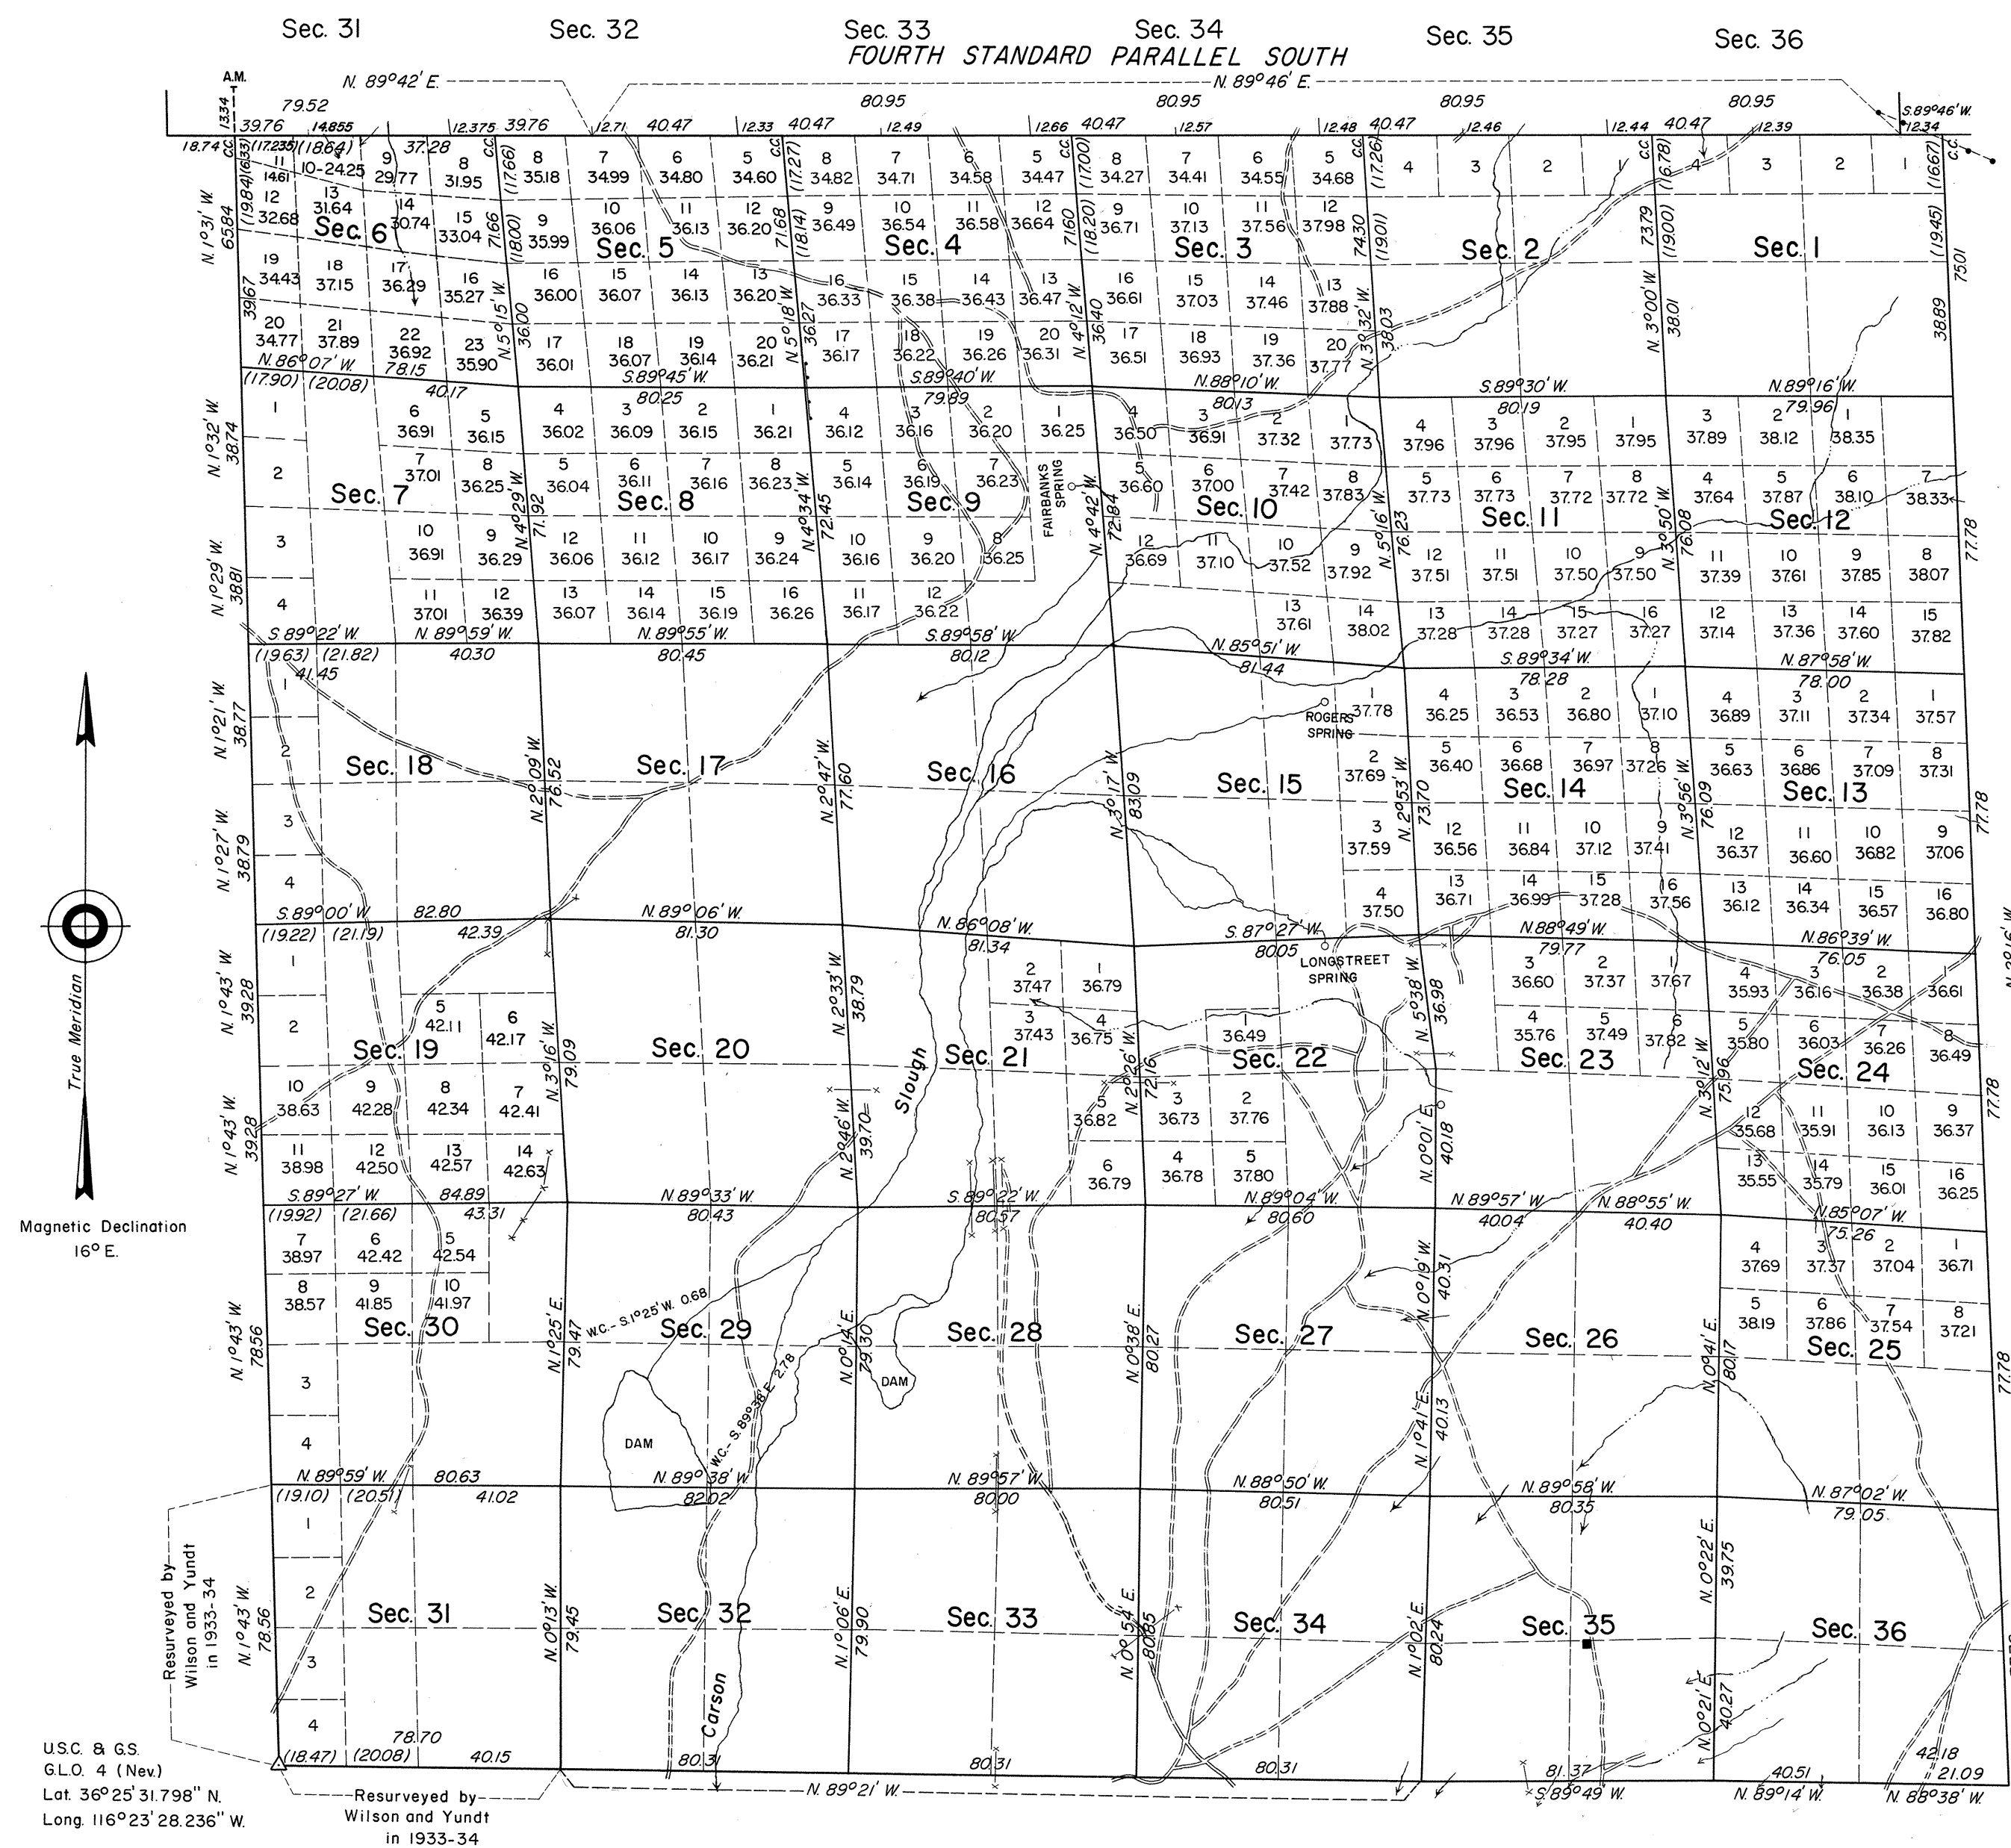

History of the earlier surveys is contained in the field notes.

This plat represents a dependent resurvey of the Fourth Standard Parallel South, through R. 50 E., the east boundary, portions of the south and west boundaries and the subdivisional lines of T. 17 S., R. 50 E., Mount Diablo Meridian, Nevada, designed to restore the corners in their true original locations according to the best available evidence. Lottings and areas (except as indicated hereon) are as shown on the plat approved February 18, 1882.

This resurvey was executed by Horace G. Parker, Cadastral Surveyor, March 6, 1963, to April 25, 1963, under Special Instructions dated February 14, 1963, for Group No. 408, Nevada.

UNITED STATES DEPARTMENT OF THE INTERIOR
BUREAU OF LAND MANAGEMENT
Washington, D. C. August 25, 1965

This plat is strictly conformable to the approved field notes, and the survey, having been correctly executed in accordance with the requirements of law and the regulations of this Bureau, is hereby accepted.

For the Director

Acting Chief, Division of Engineering

1946-A.

T17S, R50E -