



TOWNSHIP 17 SOUTH, RANGE 50 EAST, OF THE MOUNT DIABLO MERIDIAN, NEVADA
ENLARGED DIAGRAM OF SECTIONS 9, 10 AND 17

OFFICIALLY FILED
NEVADA STATE OFFICE
at 10:00 AM on August 7, 2007

Resurveyed by

H. G. Parker

in 1963

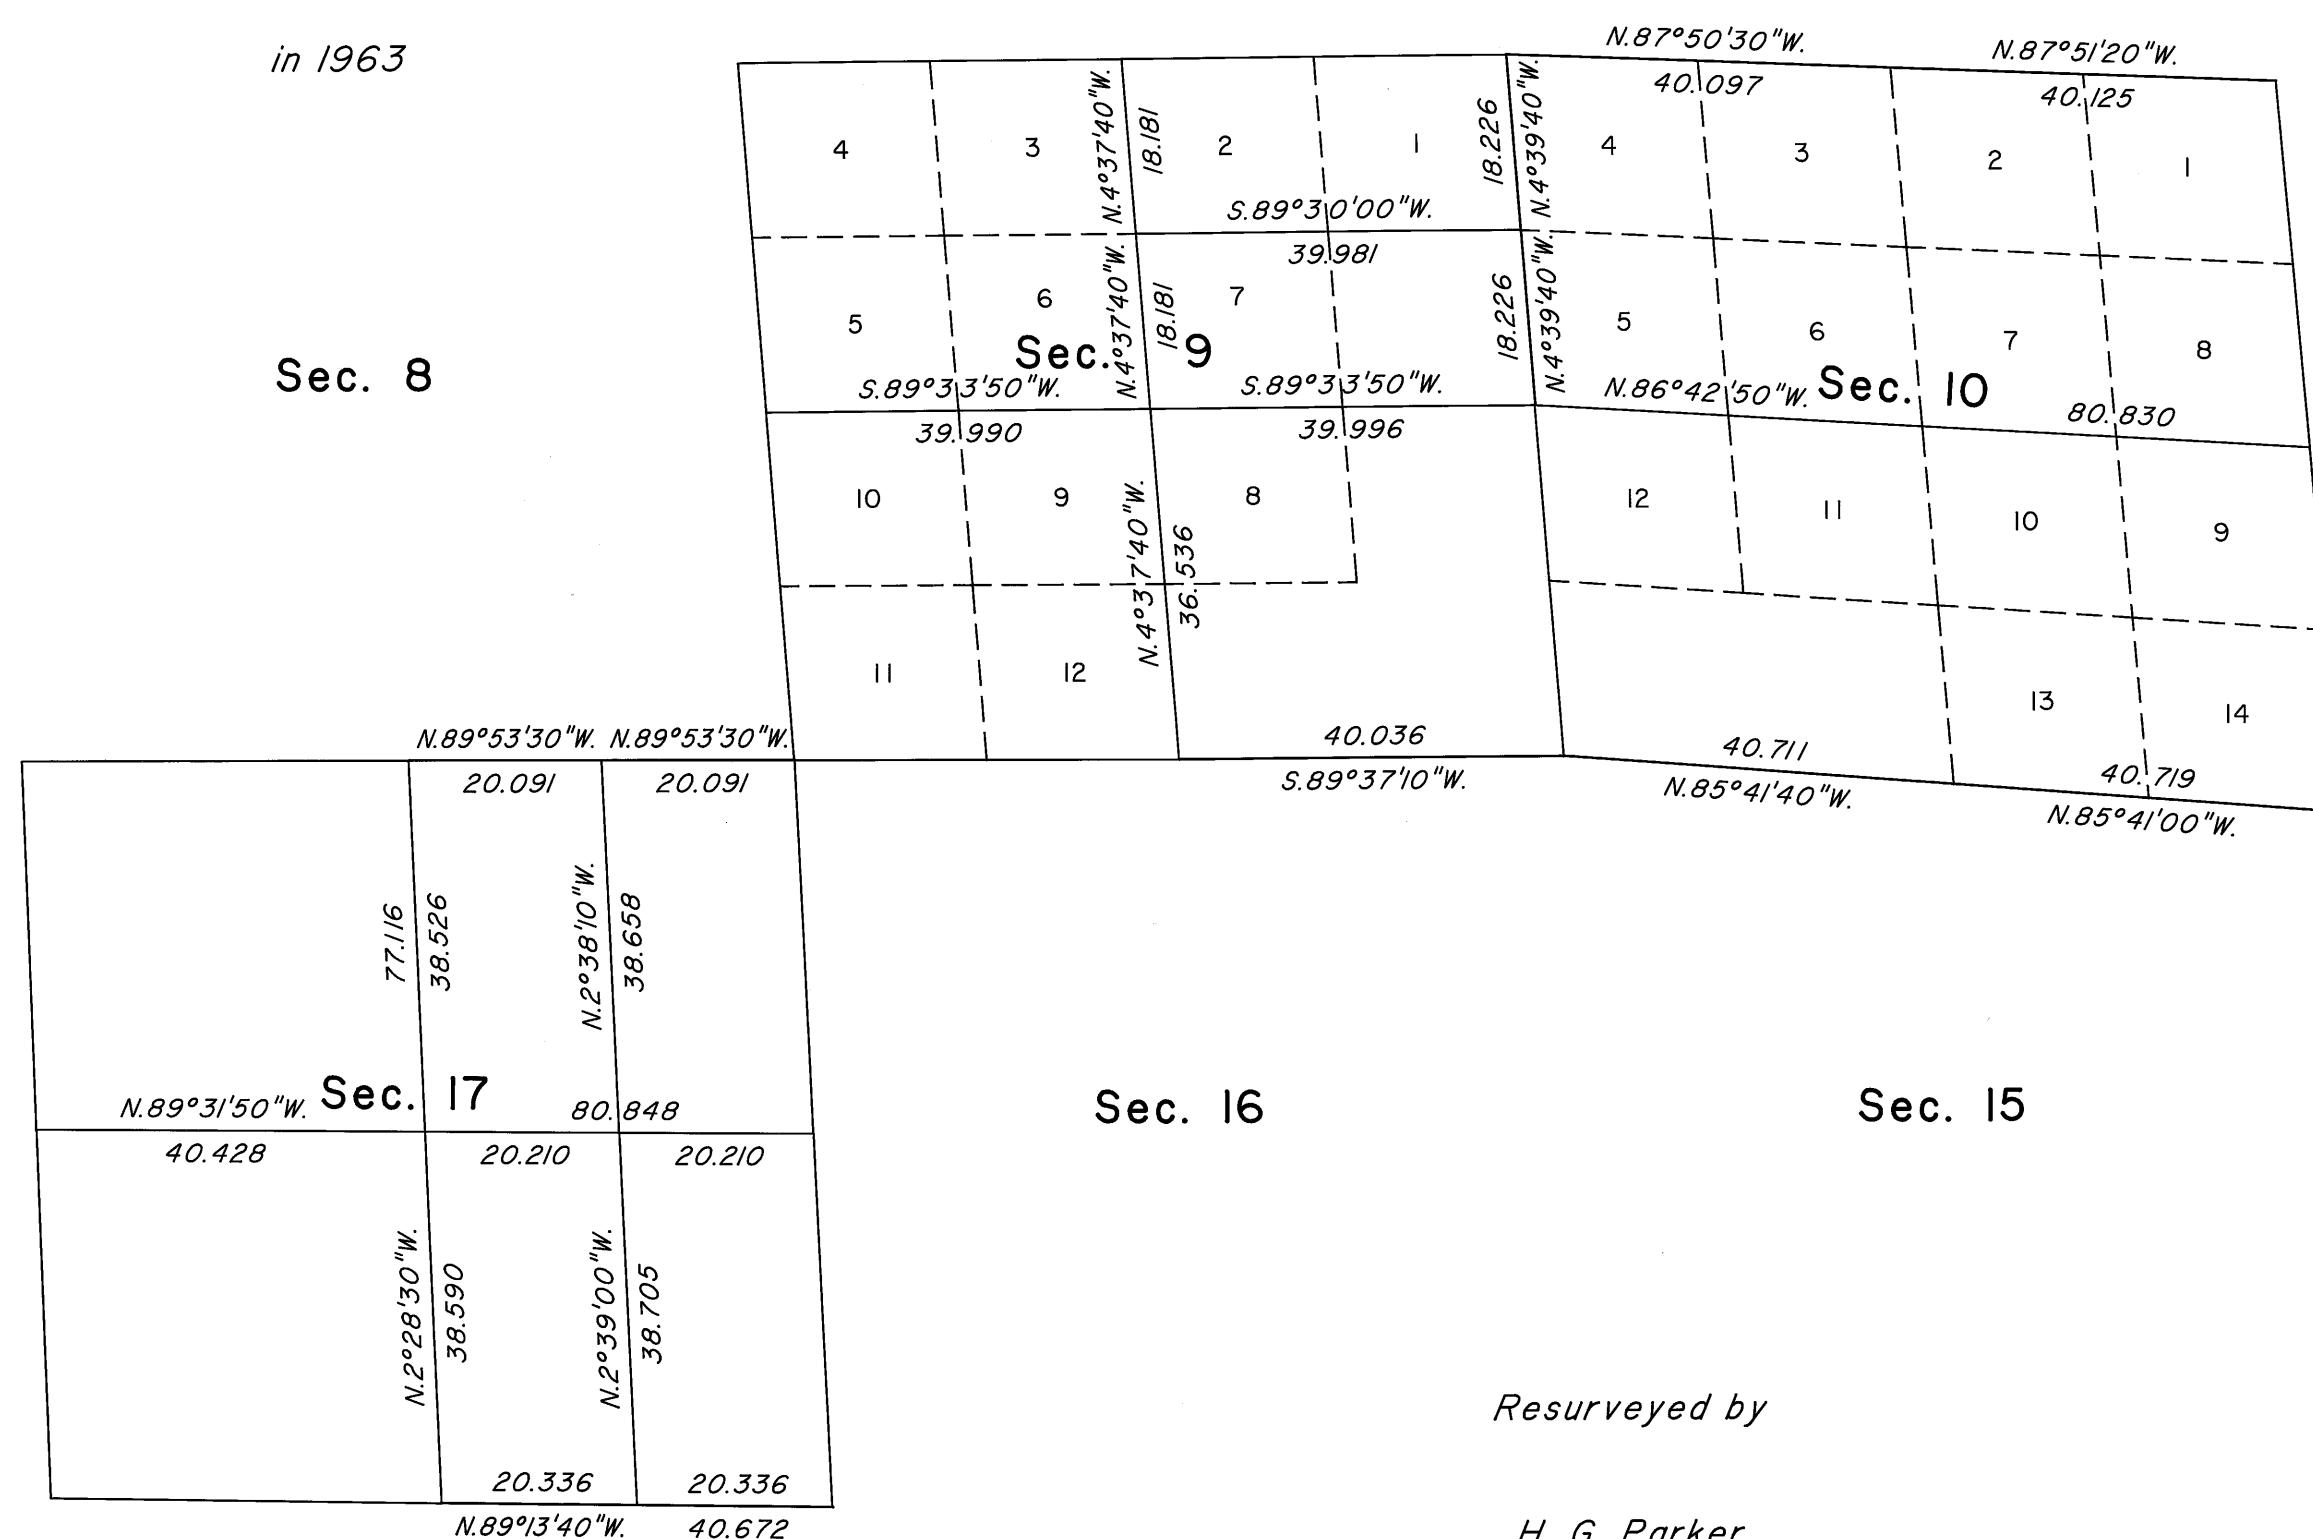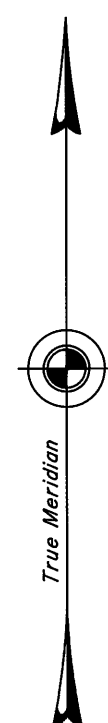

Reference should be made to Sheet No. 1 for survey information.

Resurveyed by

H. G. Parker

in 1963

UNITED STATES DEPARTMENT OF THE INTERIOR
BUREAU OF LAND MANAGEMENT

Reno, Nevada August 2, 2007

This plat is strictly conformable to the approved field notes, and the survey, having been correctly executed in accordance with the requirements of law and the regulations of this Bureau, is hereby accepted.

For the Director

David W. Morlan

Chief Cadastral Surveyor, Nevada