
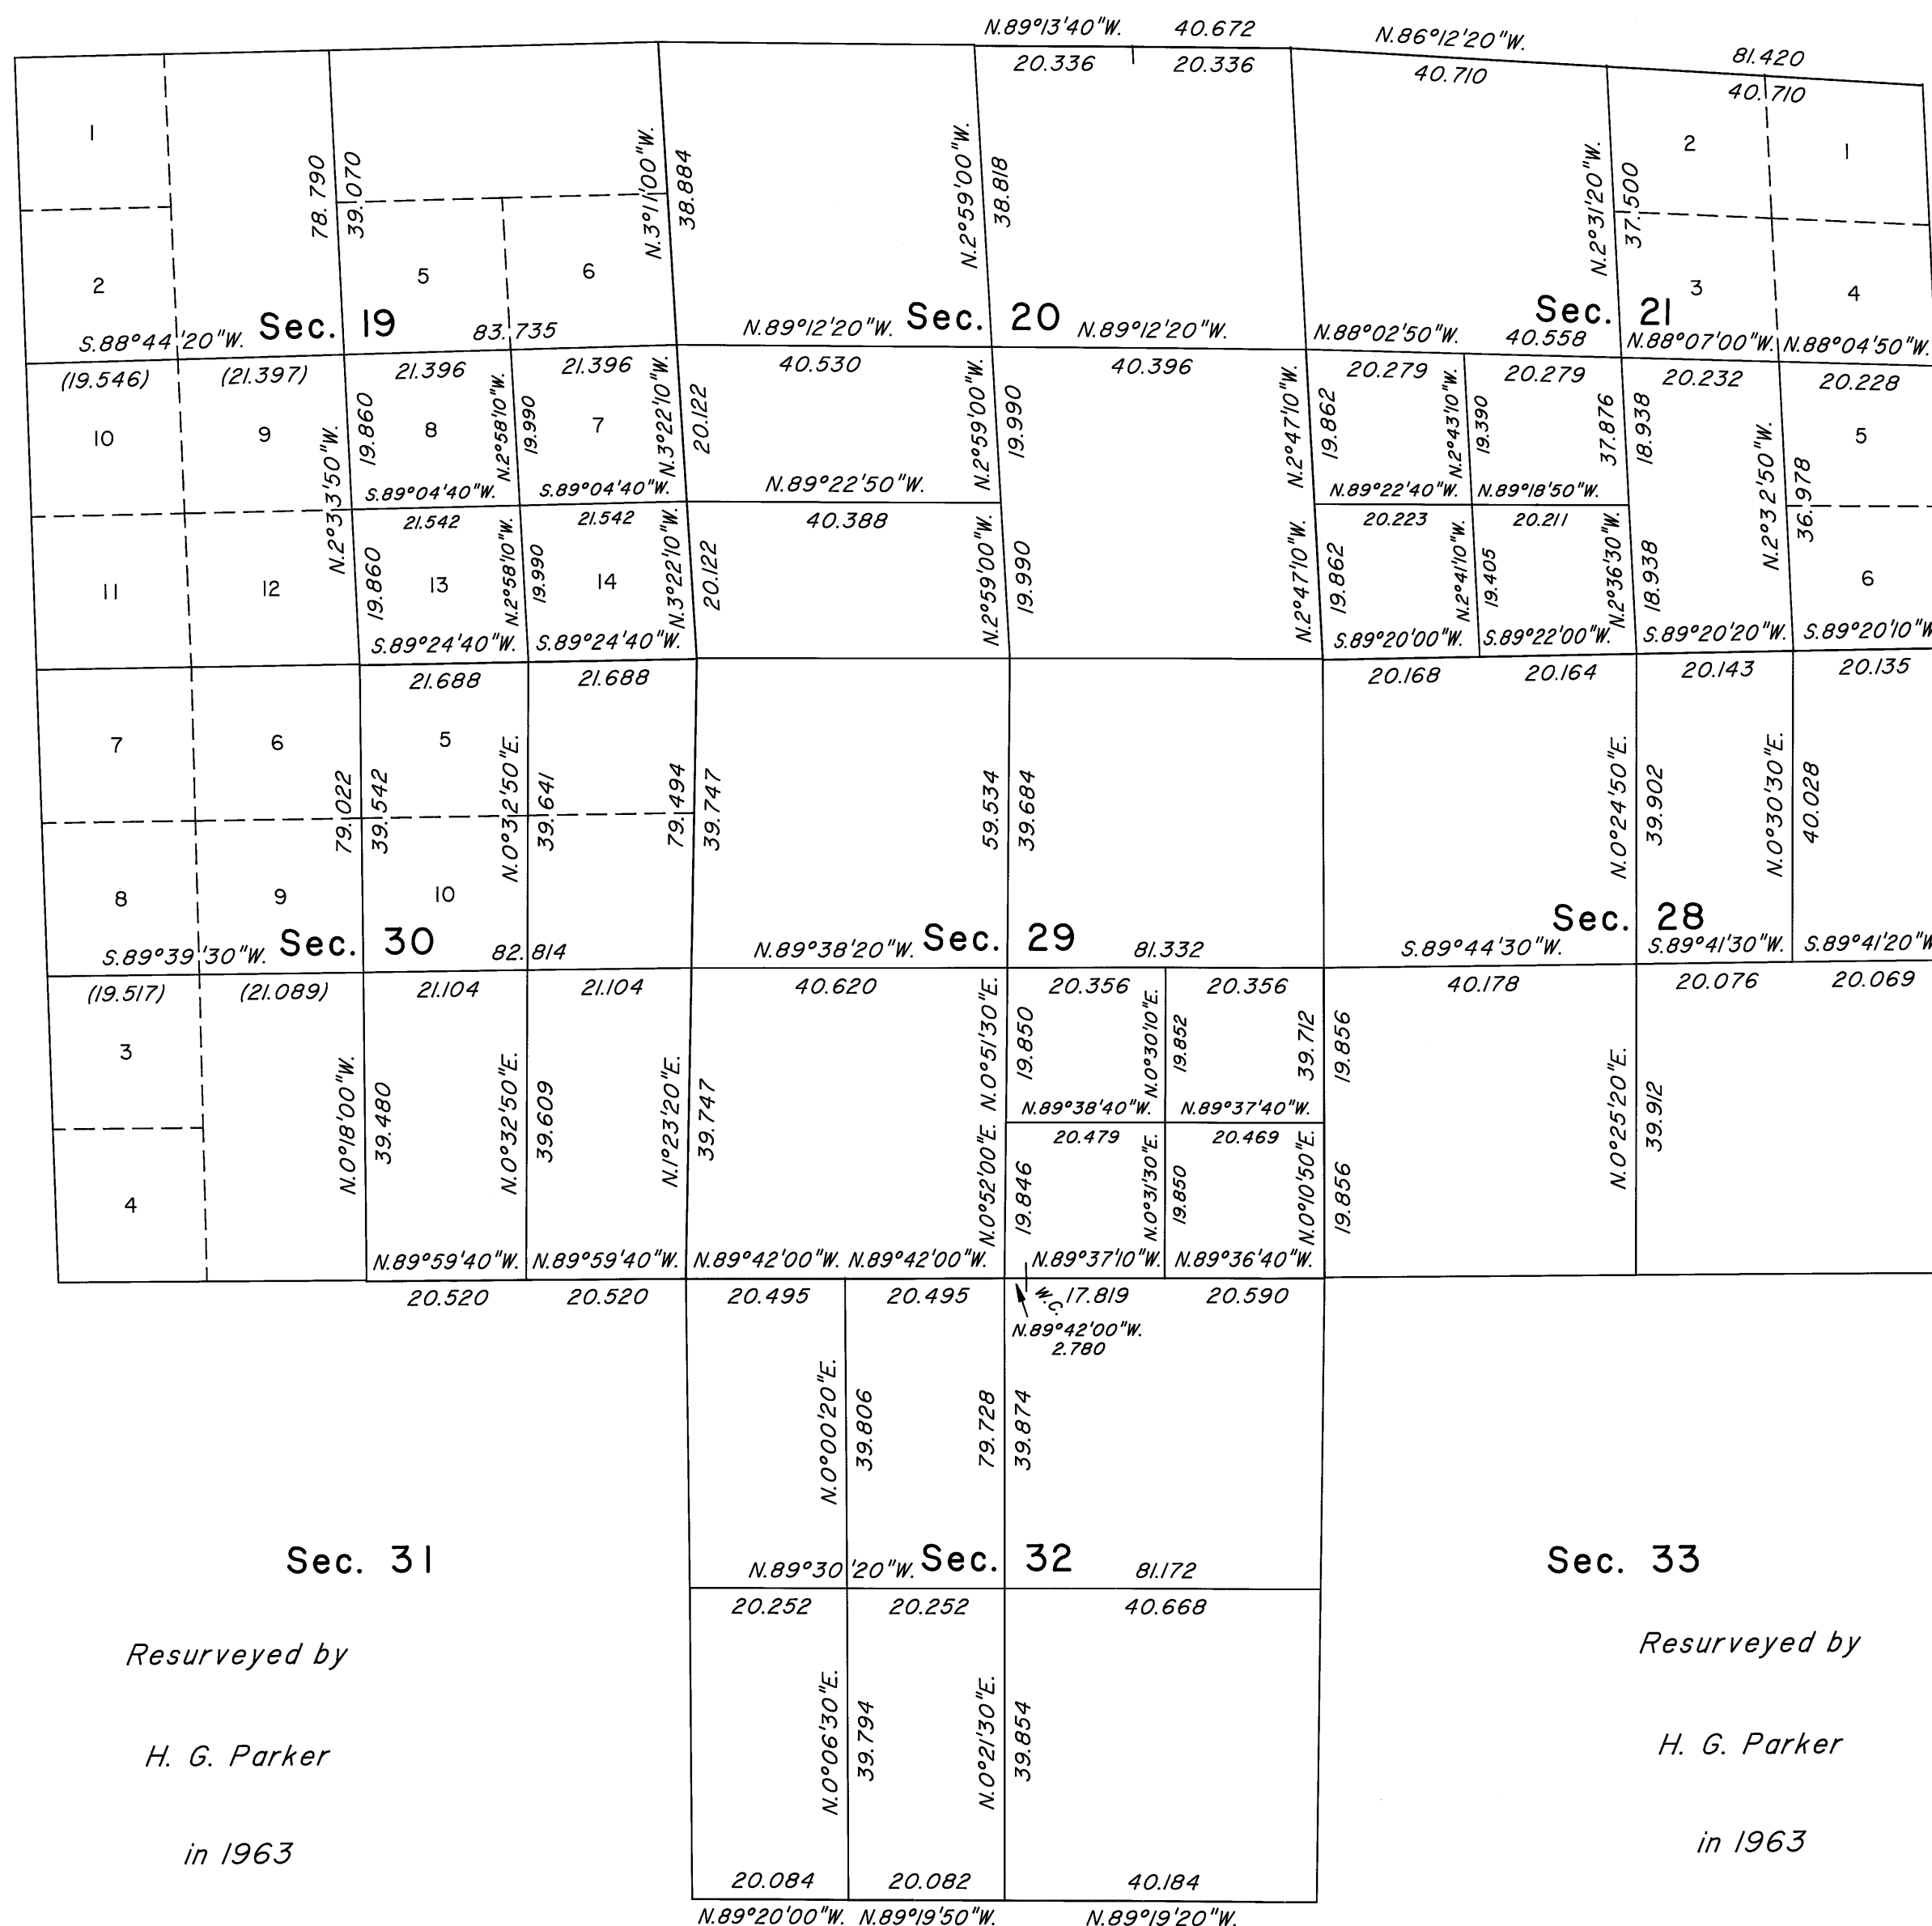


TOWNSHIP 17 SOUTH, RANGE 50 EAST, OF THE MOUNT DIABLO MERIDIAN, NEVADA

ENLARGED DIAGRAM OF SECTIONS 19, 20, 21, 28, 29, 30 AND 32

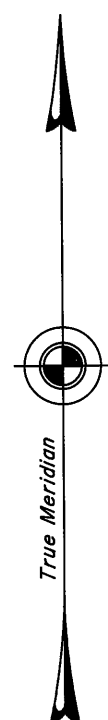

Reference should be made to Sheet No. 1 for survey information.

UNITED STATES DEPARTMENT OF THE INTERIOR
BUREAU OF LAND MANAGEMENT

Reno, Nevada August 2, 2007

This plat is strictly conformable to the approved field notes, and the survey, having been correctly executed in accordance with the requirements of law and the regulations of this Bureau, is hereby accepted.

For the Director

David L. Moulton

Chief Cadastral Surveyor, Nevada

Resurveyed by

H. G. Parker

in 1963

Sec. 33

Resurveyed by

H. G. Parker

in 1963

