


ORIGINAL

TOWNSHIP 17 SOUTH, RANGE 51 EAST, OF THE MOUNT DIABLO MERIDIAN, NEVADA

OFFICIALLY FILED
NEVADA LAND OFFICE

10:00 AM Feb 23, 1968

DEPENDENT RESURVEY

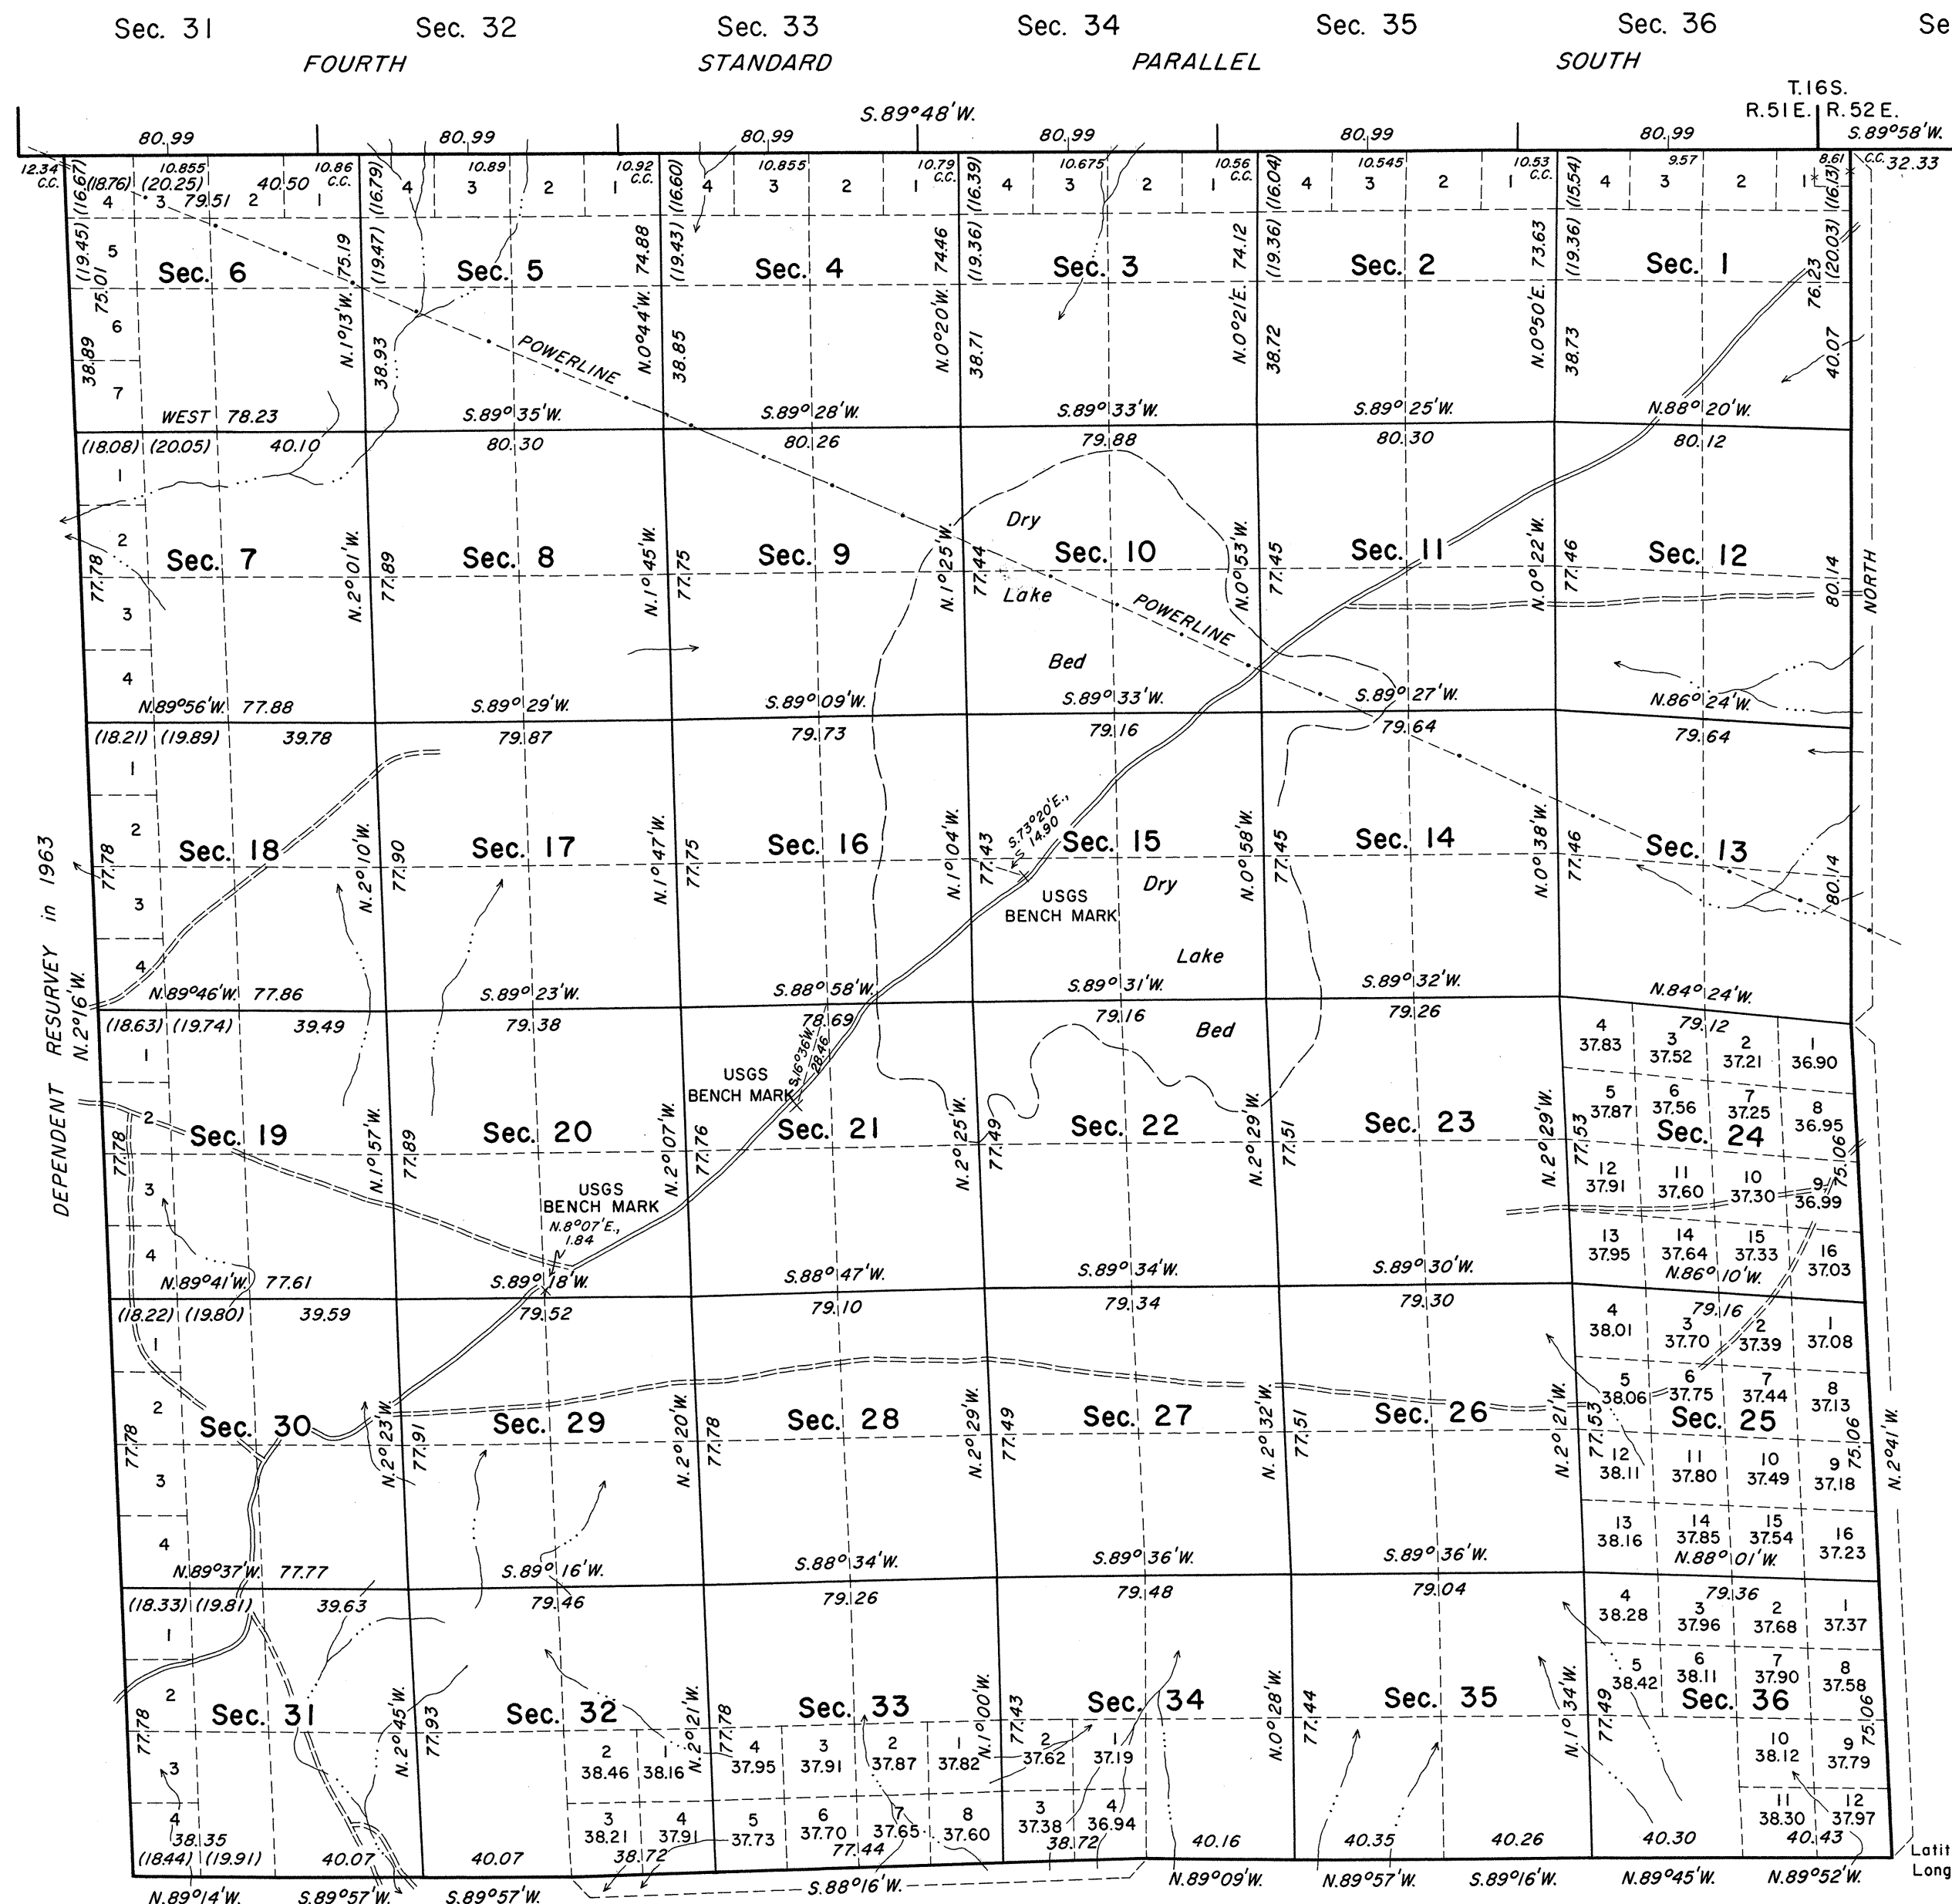

History of the earlier surveys is contained in the field notes.

This plat represents a dependent resurvey of the Fourth Standard Parallel South through Range 51 East, the south and east boundaries and the subdivisional lines, designed to restore all corners in their true original locations according to the best available evidence.

Lotting and areas (except as shown hereon) are as shown on the plat approved February 18, 1882.

Survey executed by Eldon W. Sibley, Cadastral Surveyor, March 21 to May 16, 1966, under Special Instructions dated February 15, 1966, for Group No. 433, Nevada.

UNITED STATES DEPARTMENT OF THE INTERIOR
BUREAU OF LAND MANAGEMENT
Washington, D. C. January 25, 1968

This plat is strictly conformable to the approved field notes, and the survey, having been correctly executed in accordance with the requirements of law and the regulations of this Bureau, is hereby accepted.

For the Director

R. B. Brown

Latitude 36°25'30.4"N.
Longitude 116°10'34.5"W.

Chief, Division of Engineering

Scale in Chains
Area Resurveyed, 22,670.21 Acres

T. 17 S., R. 51 E.