


TOWNSHIP N° 17 SOUTH RANGE N° 52 EAST MOUNT DIABLO MERIDIAN

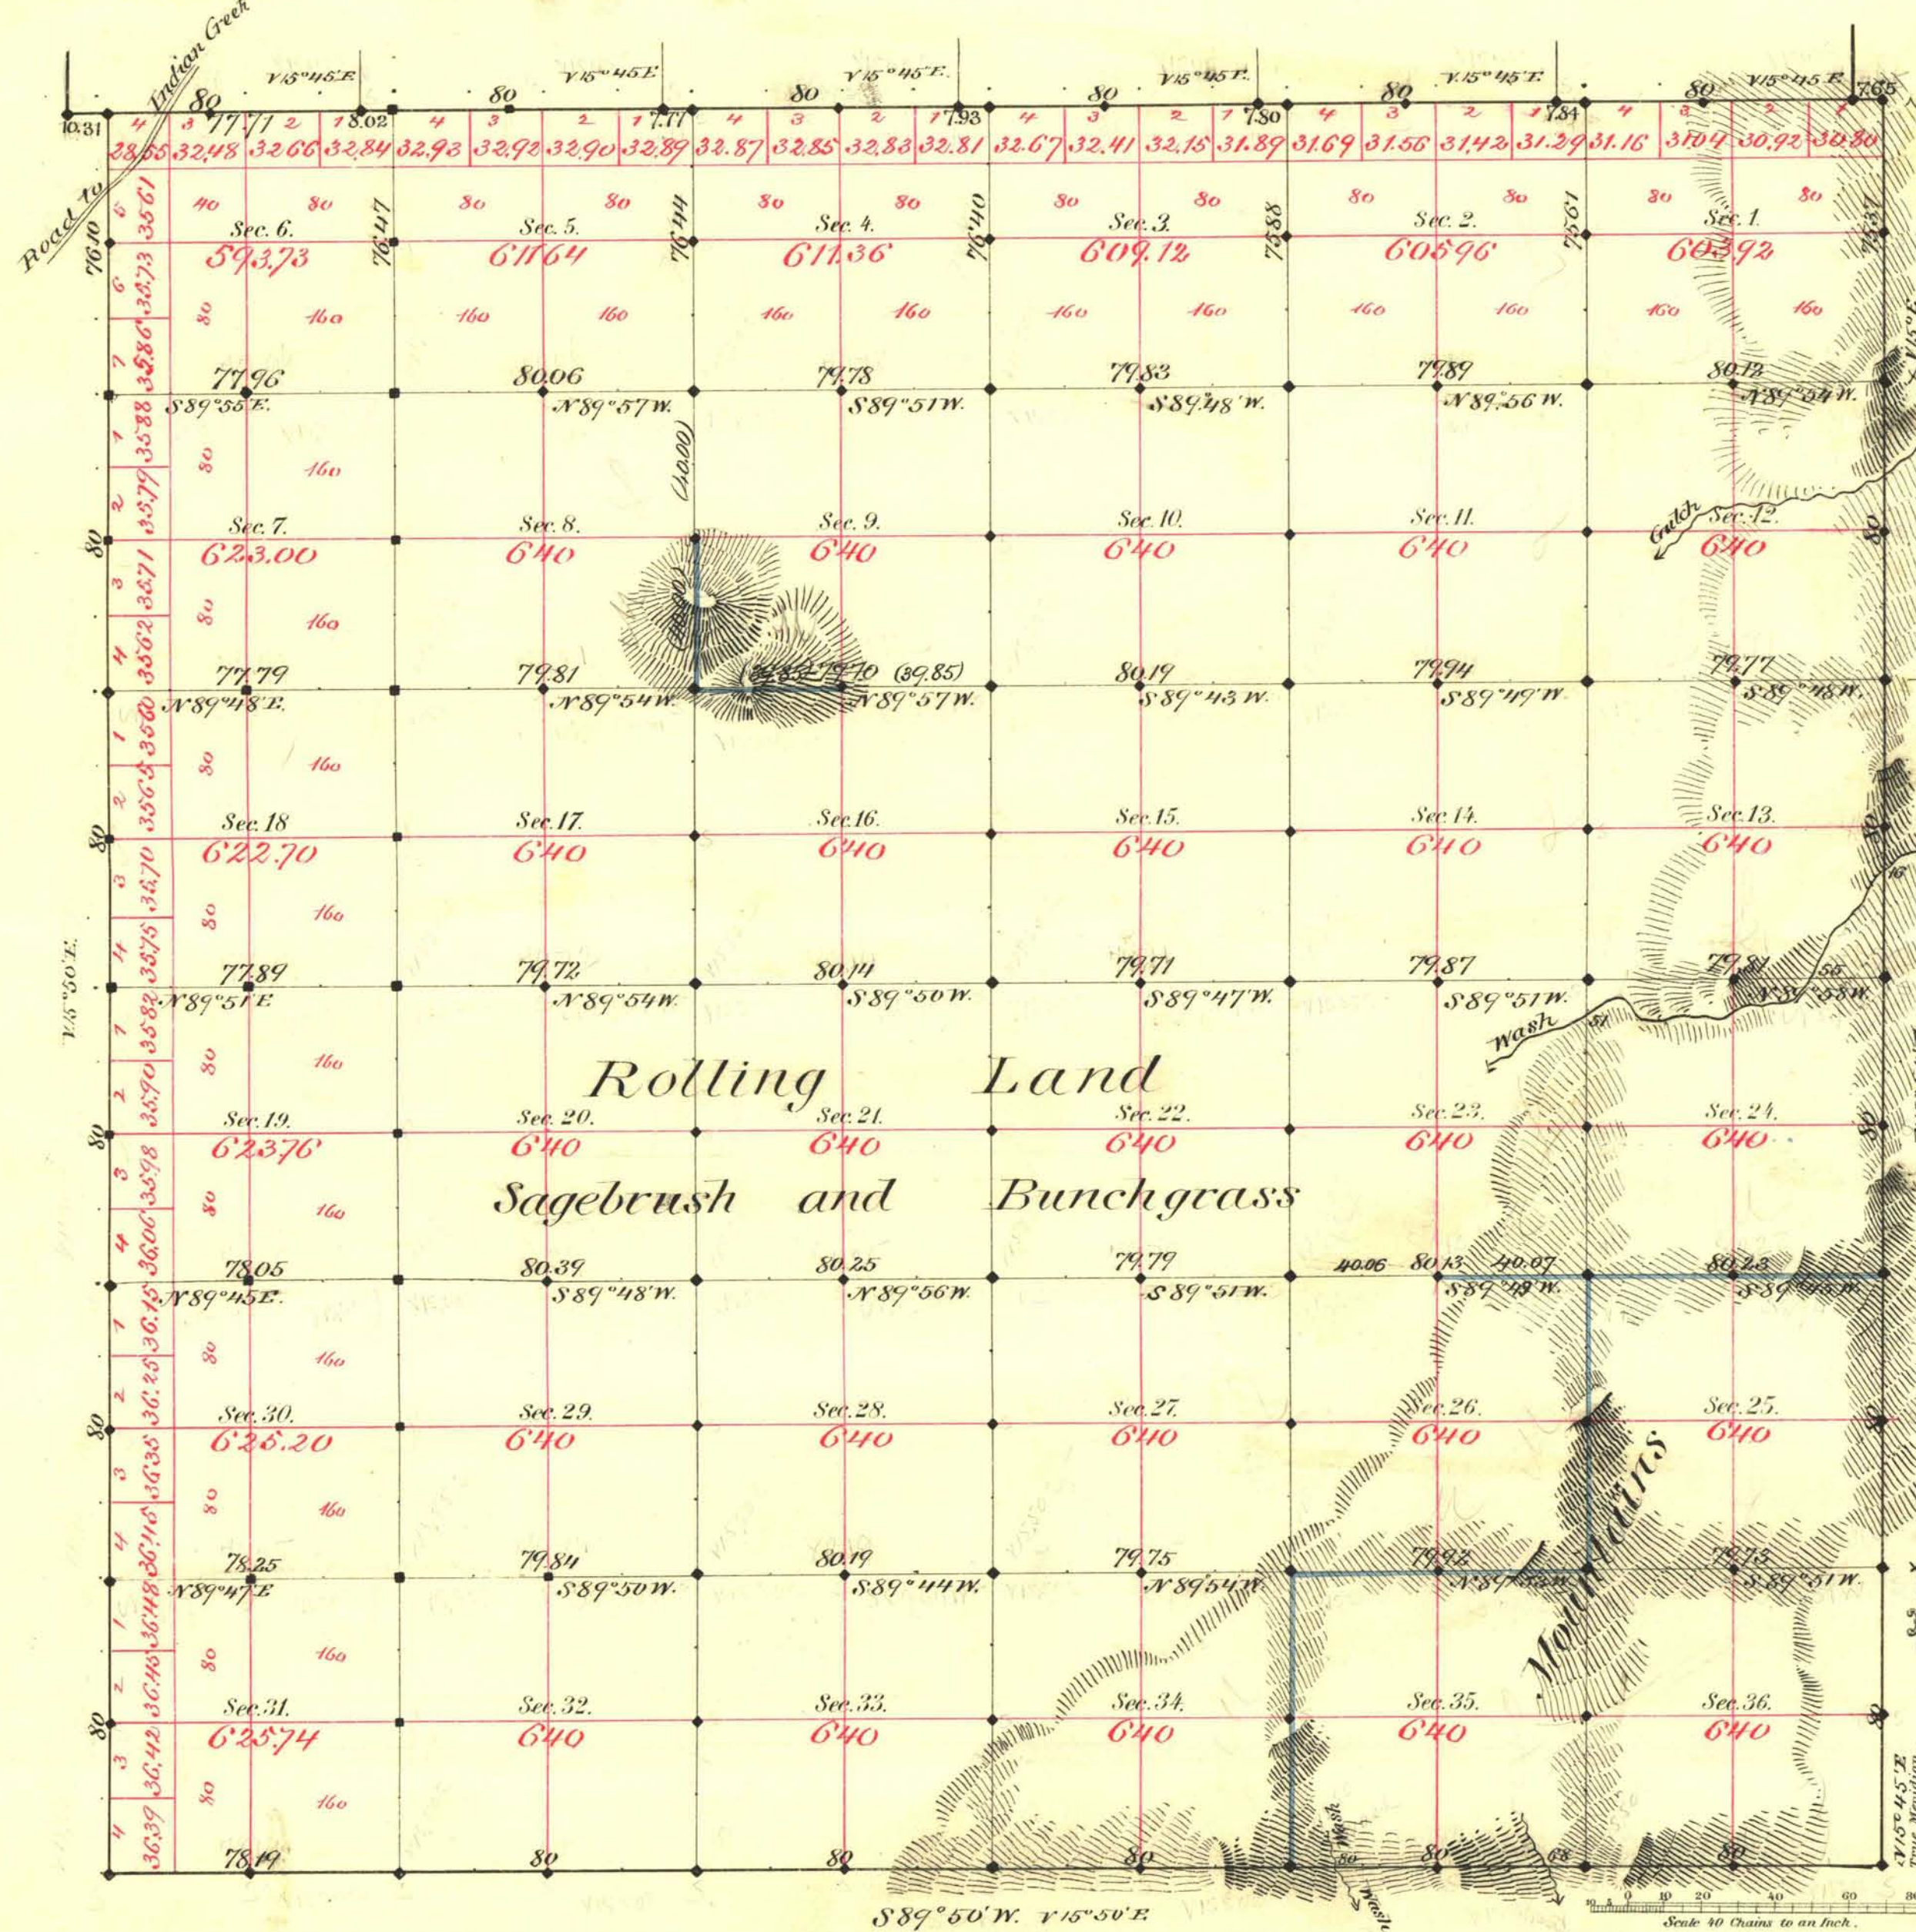

Aggregate Area of Public Lands Surveyed 22756.13 Acres

Commenced Decr 20th 1881
Completed " 26th "

Subdivisions run with Variation 15° 50' East

Survey Designated	By Whom Surveyed	Date of Contract	Amount of Survey	When Surveyed
Township lines	E. A. Carter	April 21 st 1881	N 23-09-186	1881
Subdivisions black	"	"	54-09-23	Decr
" blue	"	"	5-40-07	"
Convergency	"	"	39-36	"

N° Cor.
128
"

The above Map of Township N° 17 South of Range N° 52 East
Mount Diablo Meridian is strictly conformable to the field
notes of the survey thereof on file in this Office, which have been examined and approved.
Surveyor General's Office.
Reno Nevada
May 4th 1882
A. L. Davis, Sur. Gen.