

ORIGINAL

TOWNSHIP 17 SOUTH, RANGE 52 EAST, OF THE MOUNT DIABLO MERIDIAN, NEVADA


OFFICIALLY FILED
NEVADA LAND OFFICE

10:00 A.M. Feb 23, 1968

DEPENDENT RESURVEY

Sec. 31 Sec. 32 Sec. 33 Sec. 34 Sec. 35 Sec. 36 Sec. 31
FOURTH STANDARD PARALLEL SOUTH

R. 52 E. R. 53 E.

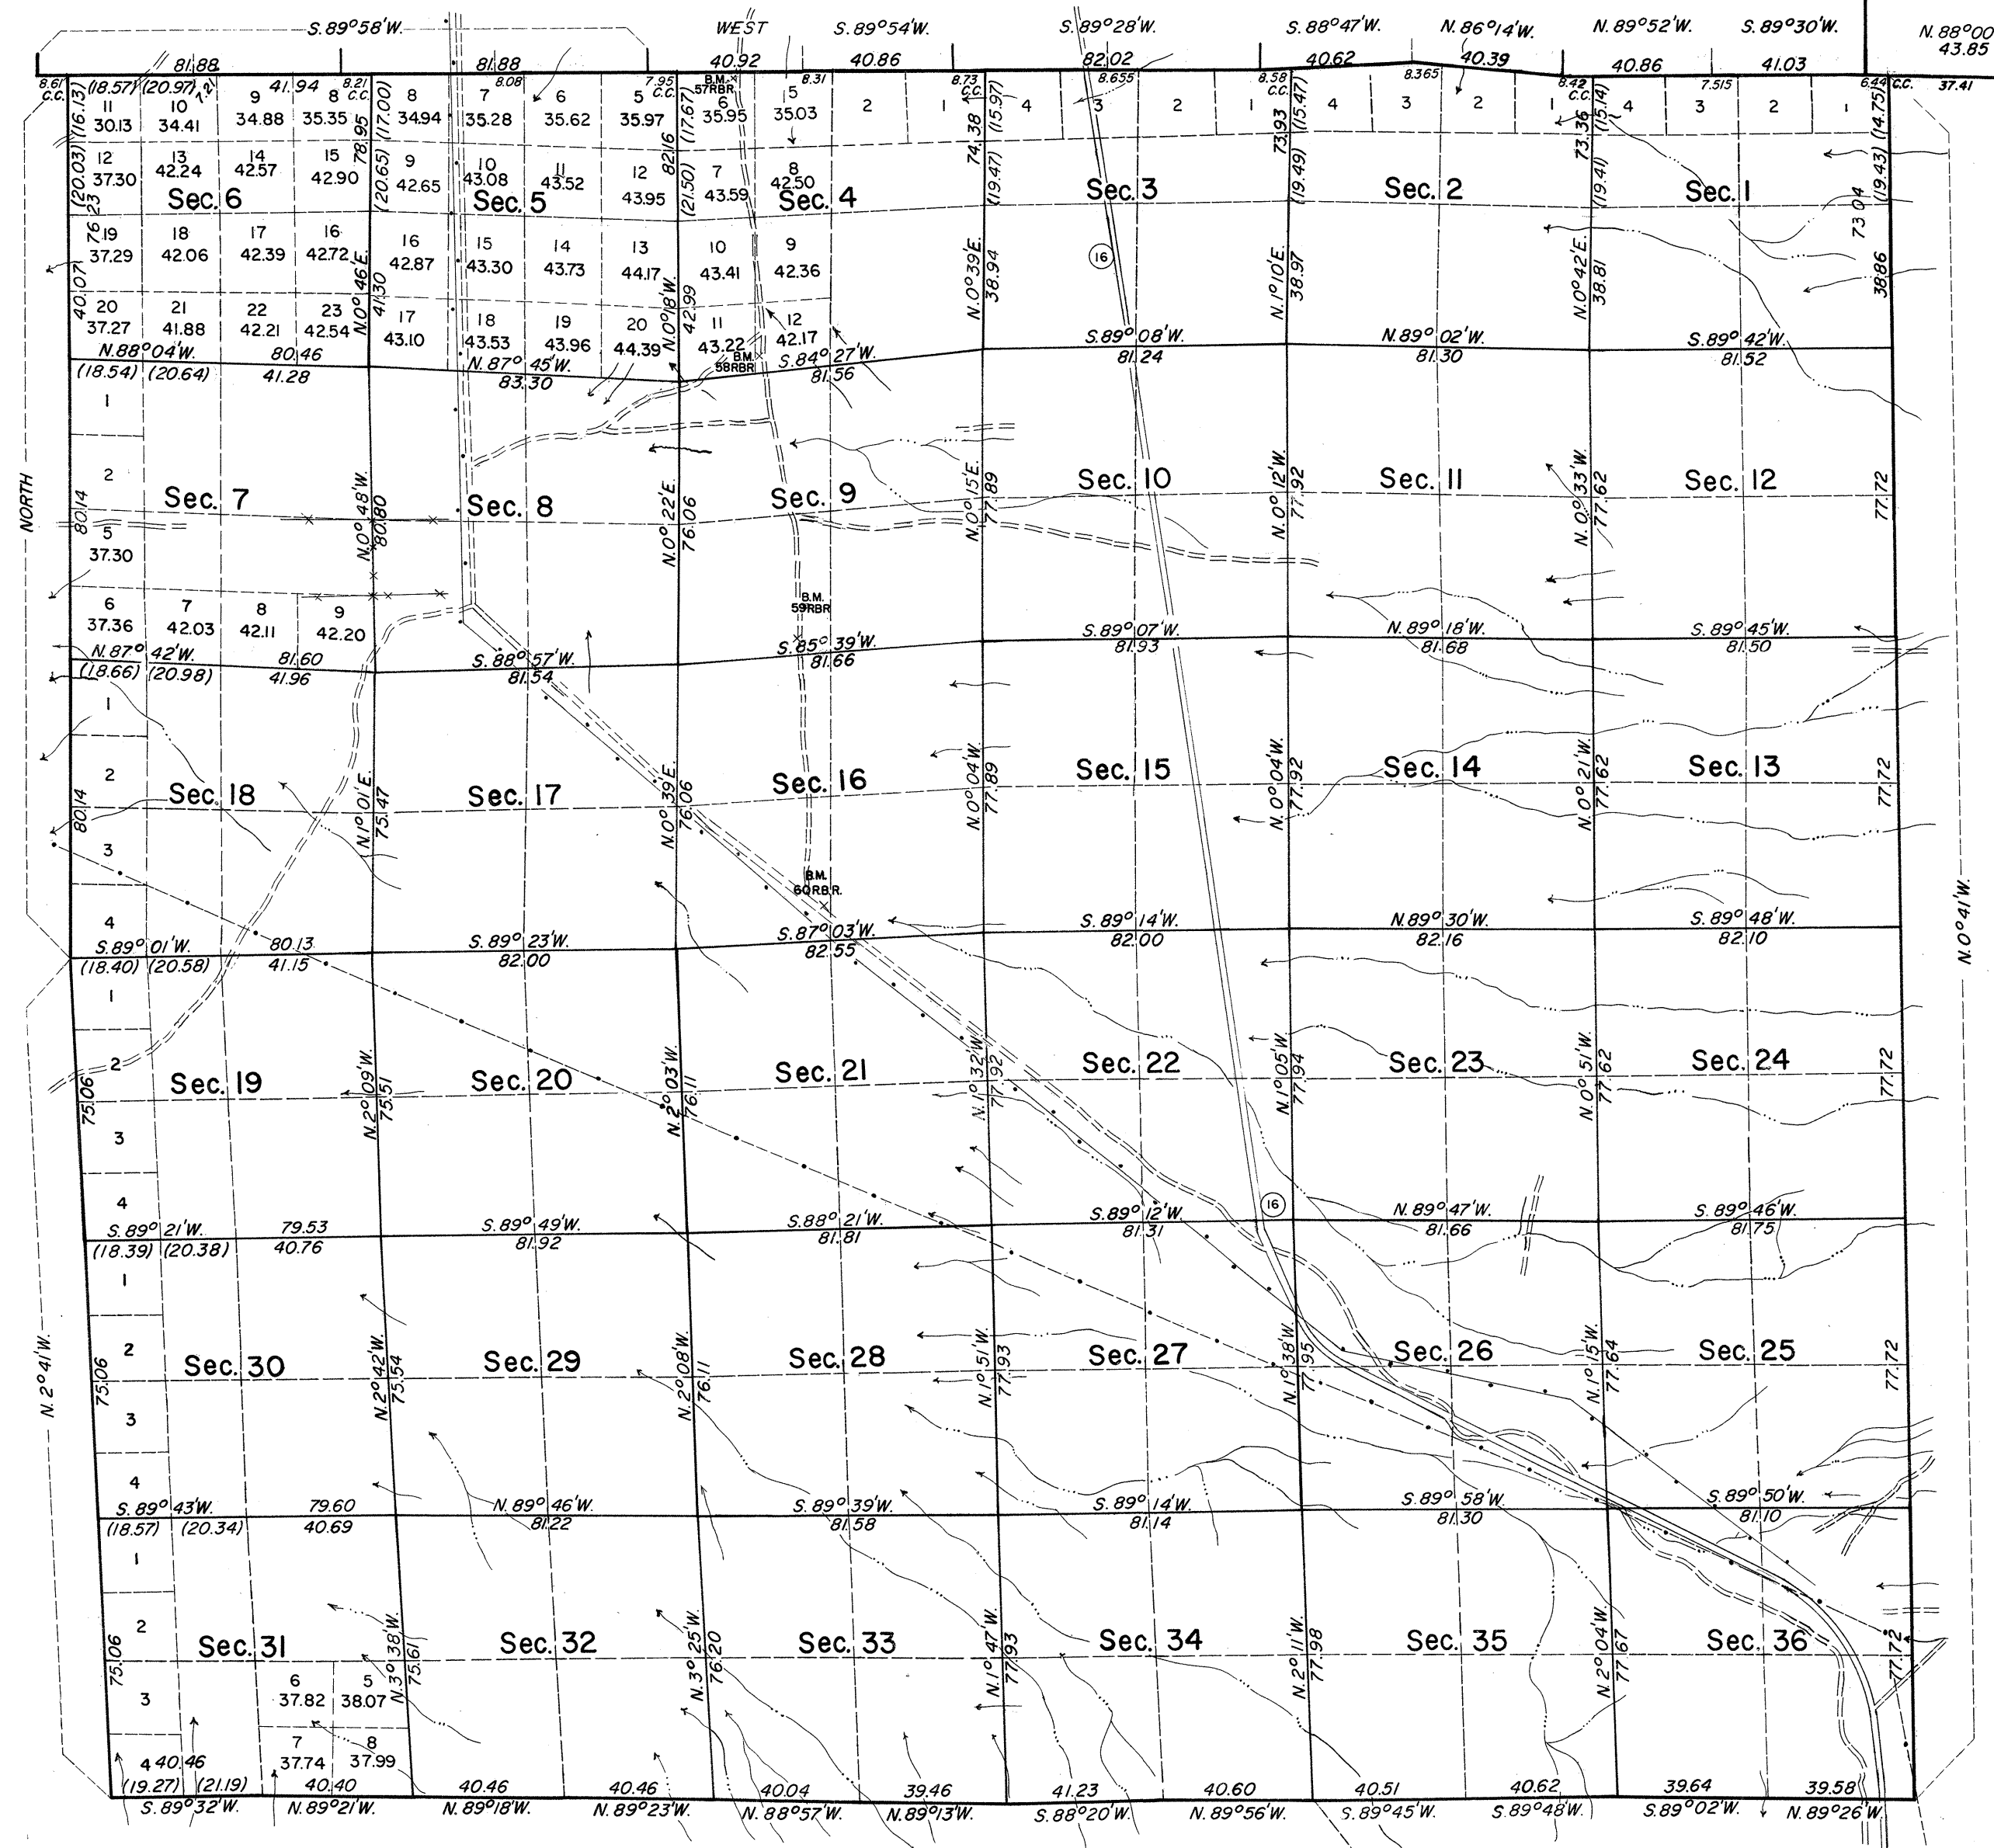

History of the earlier surveys is contained in the field notes.

A dependent resurvey of the east boundary of T. 17 S., R. 51 E., was executed concurrently under this same group.

This plat represents a dependent resurvey of the Fourth Standard Parallel South through Range 52 East, the south and east boundaries and the subdivisional lines, designed to restore all corners in their true original locations according to the best available evidence.

Lotting and areas (except as shown hereon) are as shown on the plat approved May 4, 1882.

Survey executed by Eldon W. Sibley, Cadastral Surveyor, March 24 to May 26, 1966, under Special Instructions dated February 15, 1966, for Group No. 433, Nevada.

UNITED STATES DEPARTMENT OF THE INTERIOR
BUREAU OF LAND MANAGEMENT
Washington, D. C. January 25, 1968

This plat is strictly conformable to the approved field notes, and the survey, having been correctly executed in accordance with the requirements of law and the regulations of this Bureau, is hereby accepted.

For the Director

Latitude 36°25'30.0"N.
Longitude 116°04'04.2"W.

R.E. Brown

Chief, Division of Engineering

Scale in Chains
Area Resurveyed 22,866.76 Acres

TRIANGULATION STA.
U.S.C. 96.5
"JOHNIE", 1933

T. 17 S. R. 52 E.