


TOWNSHIP 17 SOUTH, RANGE 53 EAST, OF THE MOUNT DIABLO MERIDIAN, NEVADA

DEPENDENT RESURVEY AND SUBDIVISION

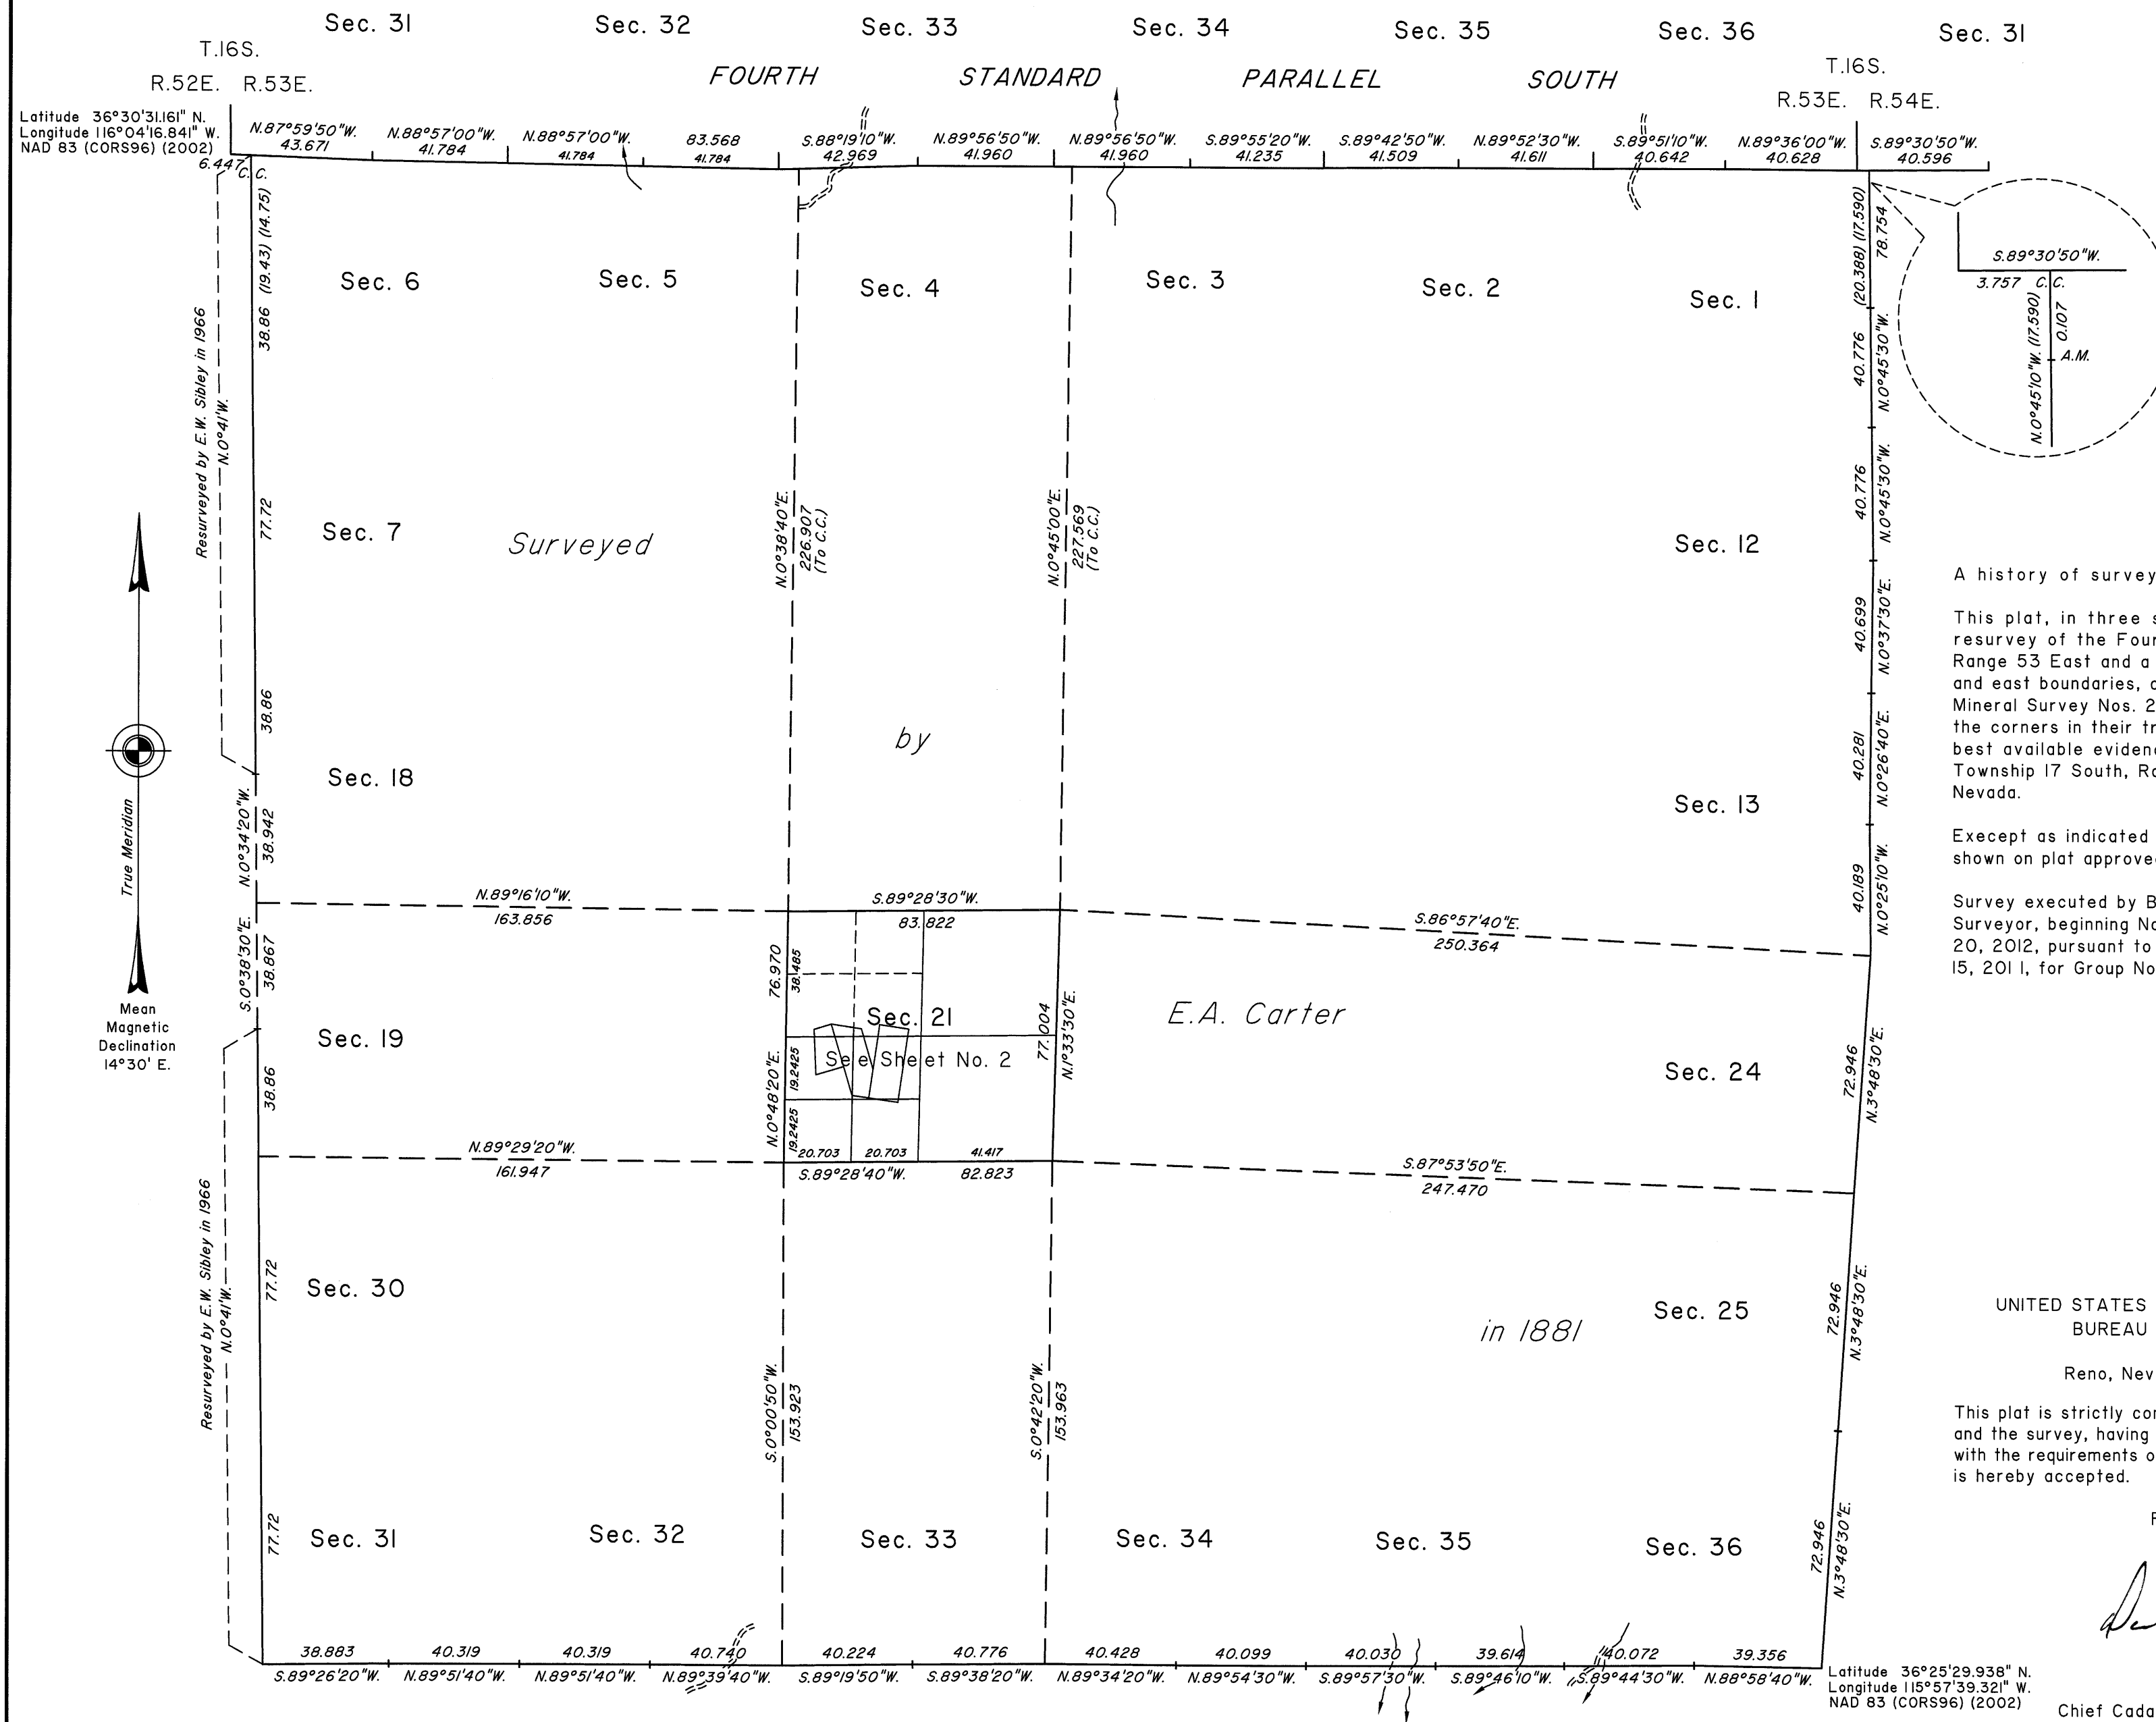

A history of surveys is contained in the field notes.

This plat, in three sheets, represents the dependent resurvey of the Fourth Standard Parallel South through Range 53 East and a portion of Range 54 East, the south and east boundaries, a portion of the subdivisional lines and Mineral Survey Nos. 2182A and 3800, designed to restore the corners in their true original locations according to the best available evidence and the subdivision of section 21, Township 17 South, Range 53 East, Mount Diablo Meridian, Nevada.

Except as indicated hereon, the lotting and areas are as shown on plat approved May 4, 1882.

Survey executed by Brett K. Jefferson, Professional Land Surveyor, beginning November 28, 2011, and completed July 20, 2012, pursuant to Special Instructions dated September 15, 2011, for Group No. 912, Nevada.

UNITED STATES DEPARTMENT OF THE INTERIOR
BUREAU OF LAND MANAGEMENT

Reno, Nevada July 30, 2012


This plat is strictly conformable to the approved field notes, and the survey, having been correctly executed in accordance with the requirements of law and the regulations of this Bureau, is hereby accepted.

For the Director

David D. M. [Signature]

Chief Cadastral Surveyor for Nevada

TOTAL AREA OF FEDERAL INTEREST LAND RESURVEYED = 553.16 ACRES

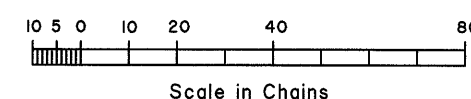

T.17S., R.53E., M.D.M.