


TOWNSHIP 18 NORTH, RANGE 20 EAST, OF THE MOUNT DIABLO MERIDIAN, NEVADA
SUPPLEMENTAL PLAT OF SECTION 30

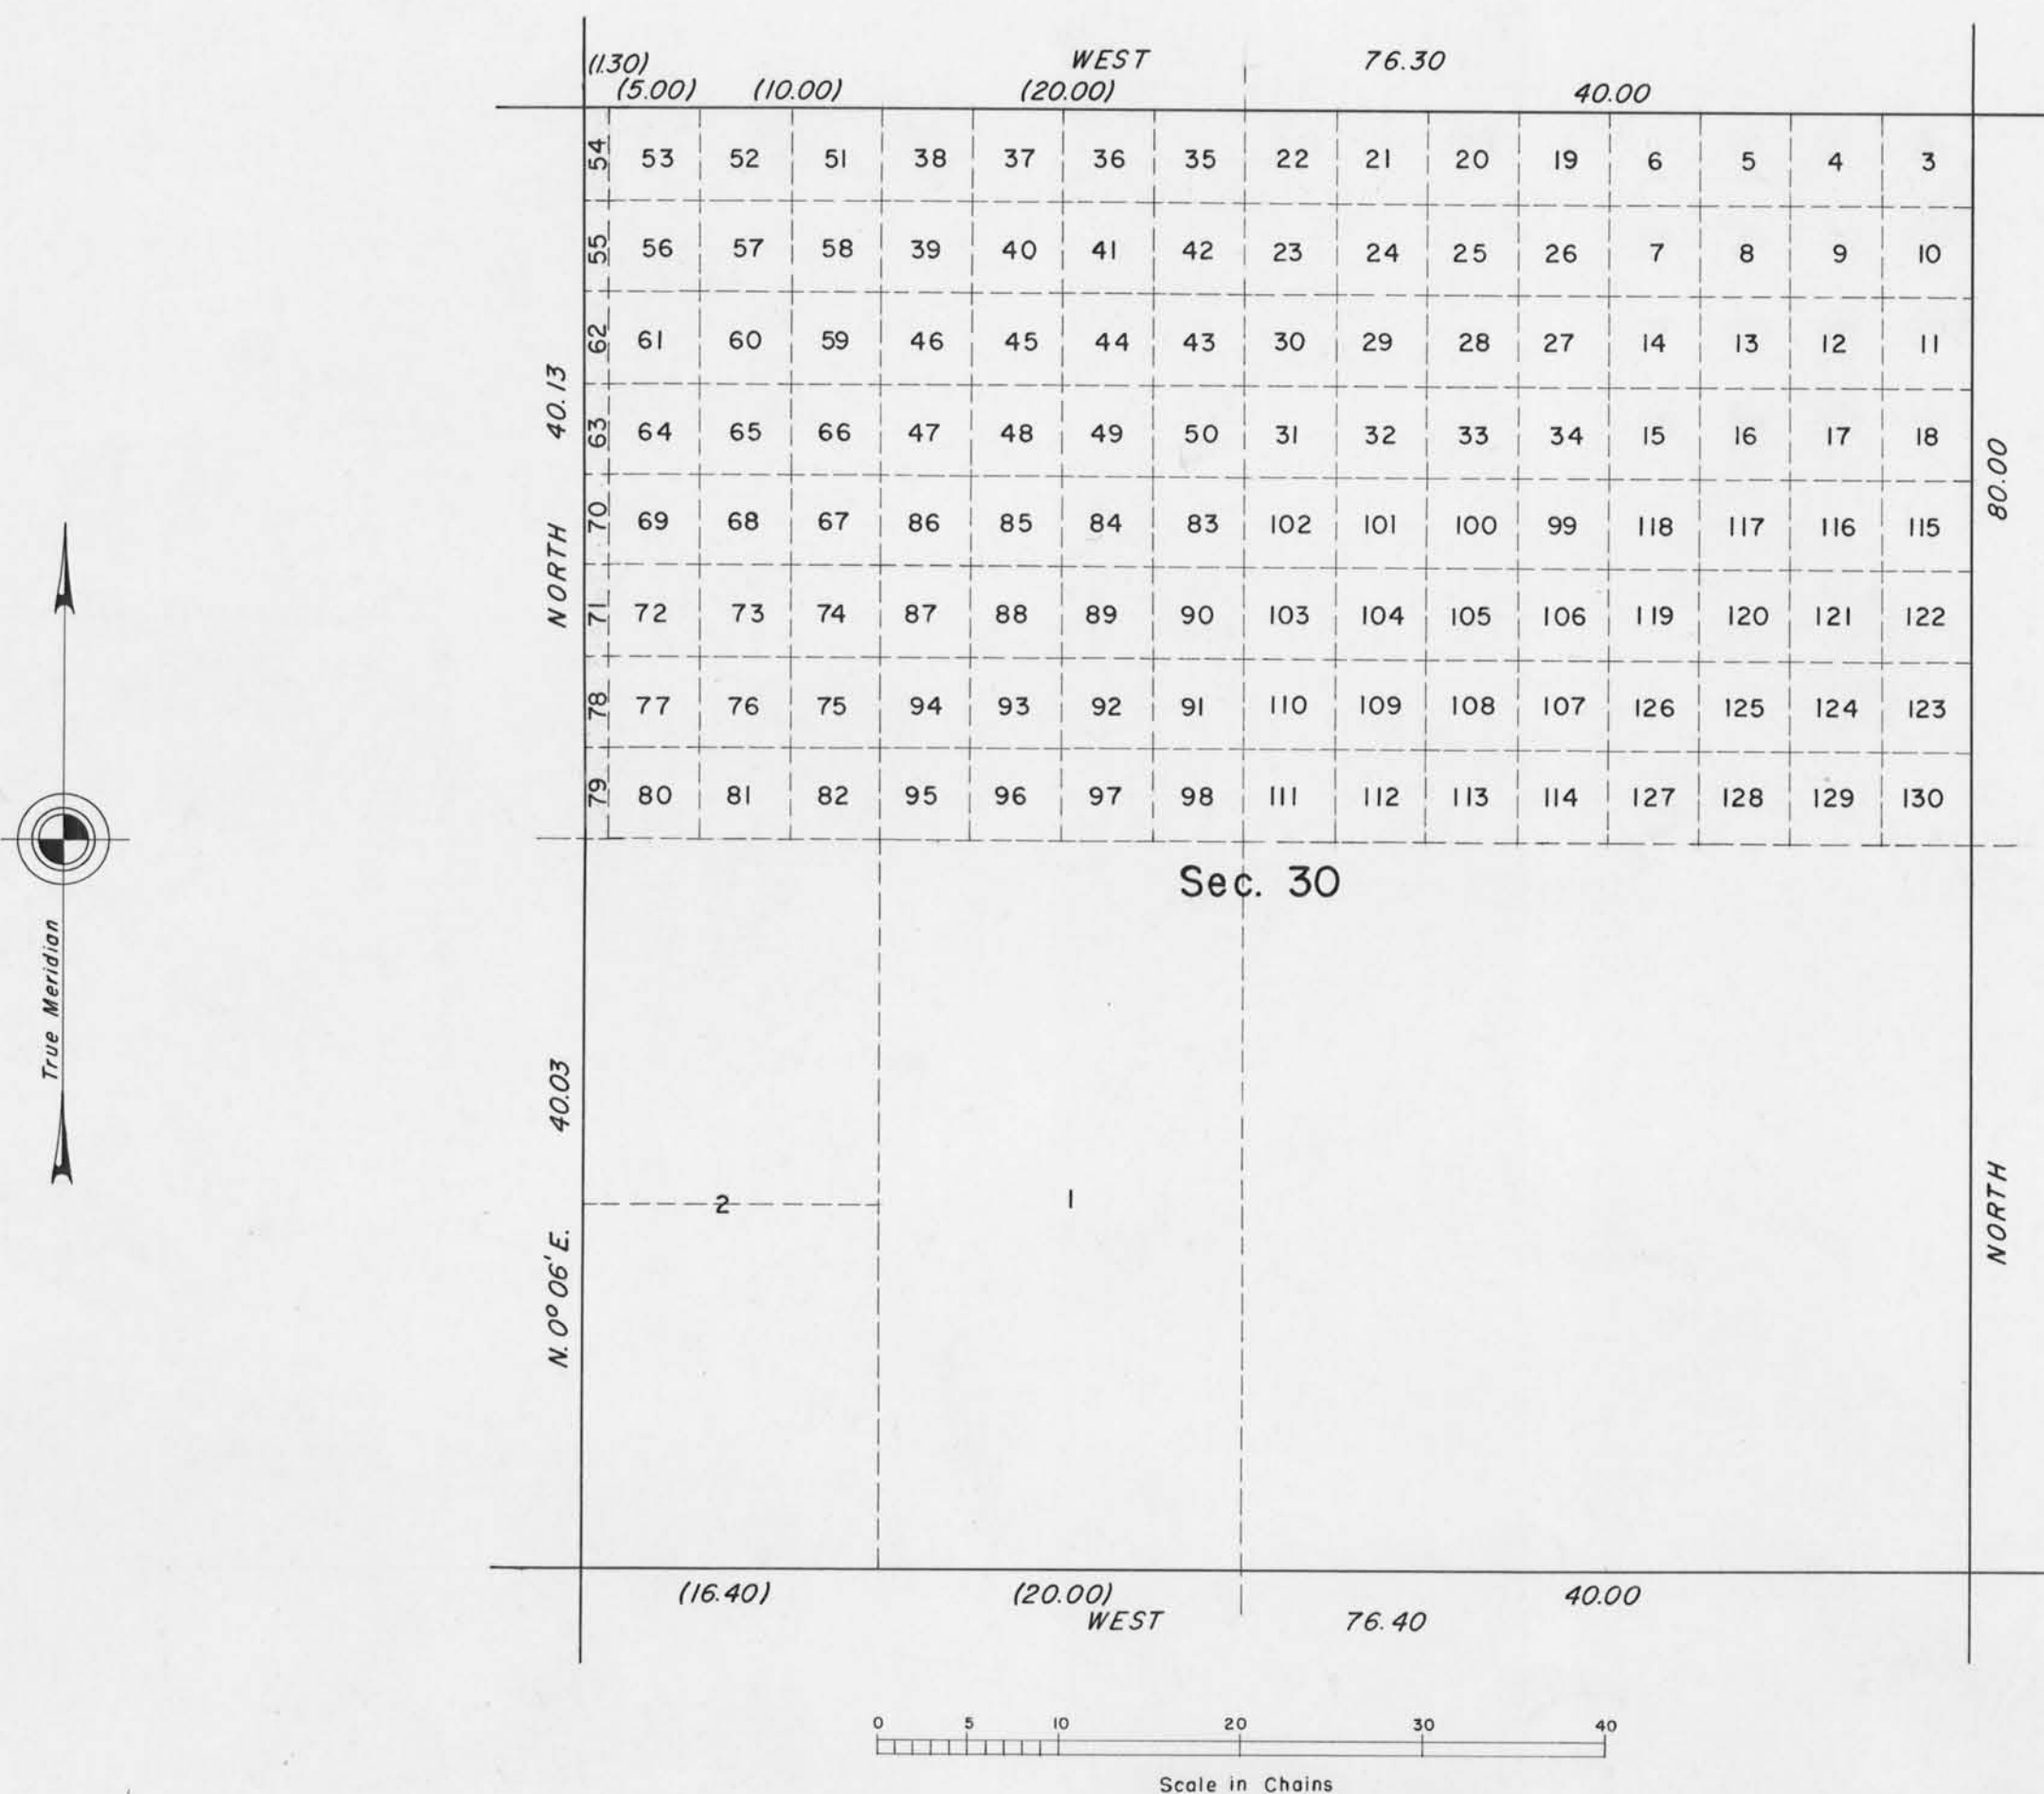

This plat showing new lottings in the N. $\frac{1}{2}$ of sec. 30, T. 18 N., R. 20 E., Mount Diablo Meridian, Nevada is based upon plats approved September 14, 1863 and August 23, 1884 and on plat of T. 18 N., R. 19 E., accepted March 24, 1953.

Lots 54 and 55 contain 0.65 acres each, lots 62, 63 and 70 contain 0.66 acres each, lots 71, 78 and 79 contain 0.67 acres each and the remaining lots 3 through 130 contain 2.50 acres each.

UNITED STATES DEPARTMENT OF THE INTERIOR
BUREAU OF LAND MANAGEMENT
Washington, D.C. February 9, 1961

This plat, showing amended lottings, is based upon the official records, and having been correctly prepared in accordance with the regulations, is hereby accepted.

For the Director

Donald O. Clement
Cadastral Engineering Staff Officer

0164-A

Sec 30, T.18N., R.20E.