


ORIGINAL

TOWNSHIP 18 NORTH, RANGE 22 EAST, OF THE MOUNT DIABLO MERIDIAN, NEVADA.
SUPPLEMENTAL PLAT

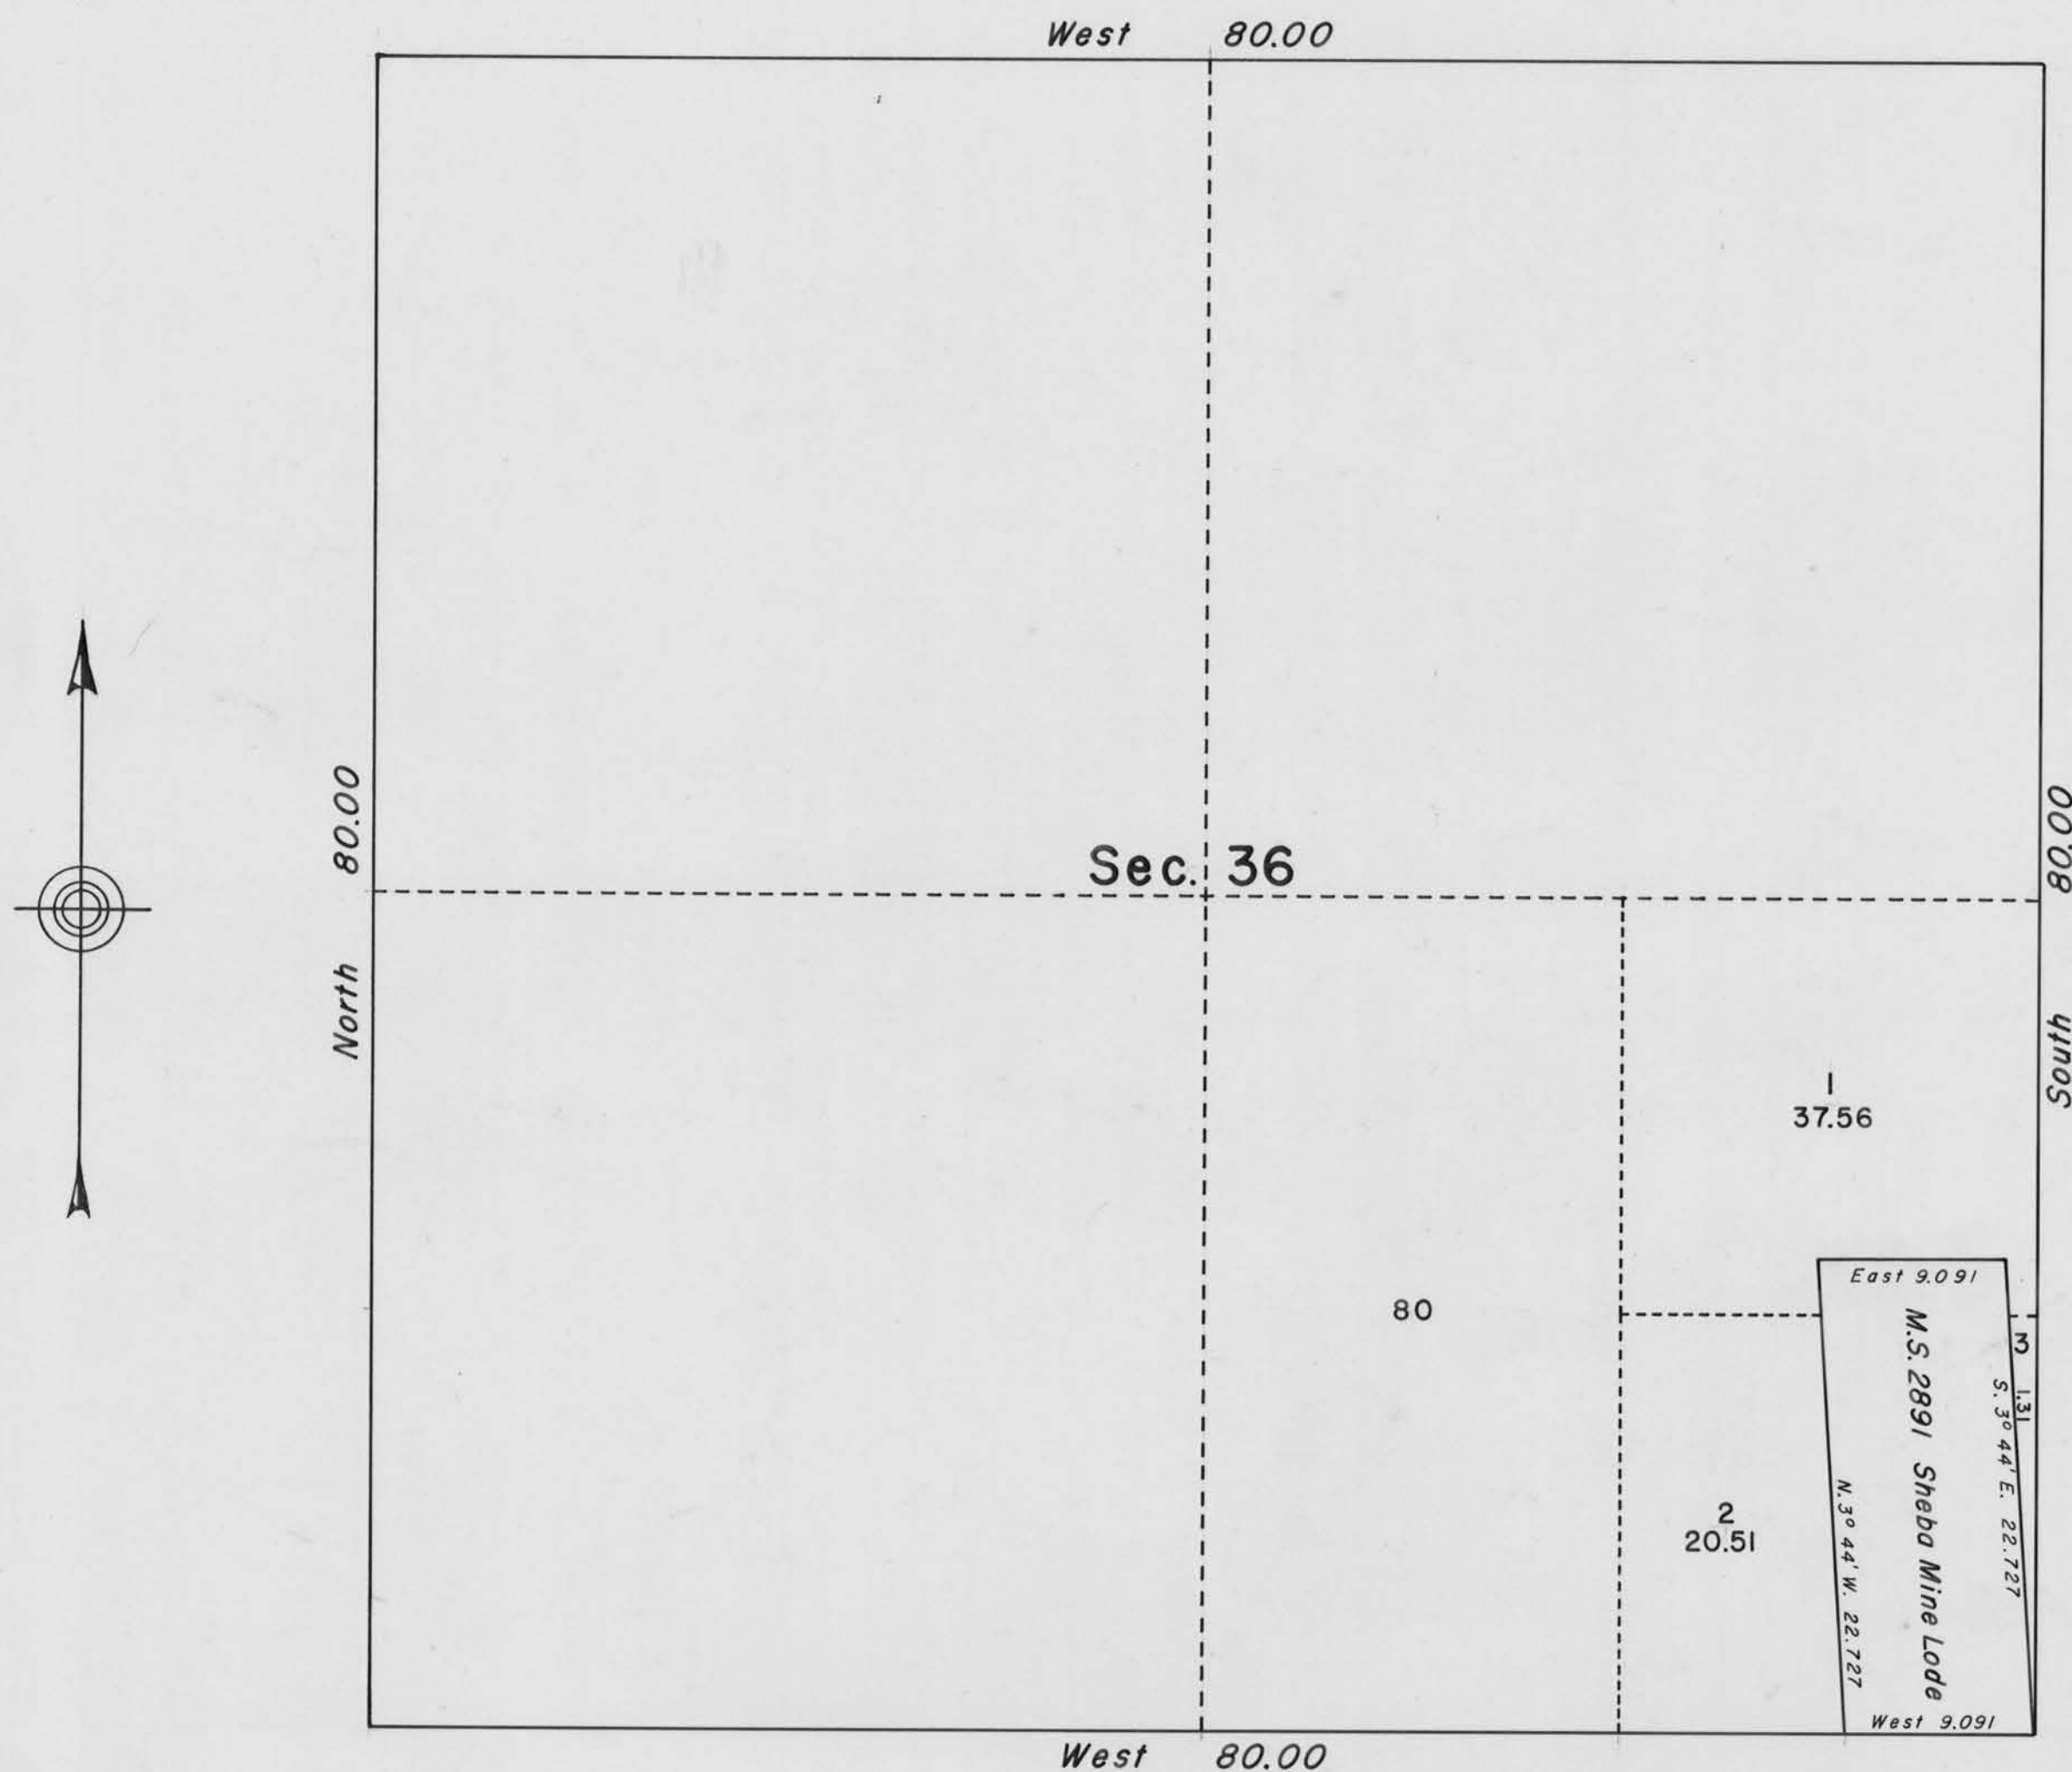

This plat showing amended lottings created by the segregation of the Sheba Mine lode of Mineral Survey No. 2891 in section 36, T. 18 N., R. 22 E., Mount Diablo Meridian, Nevada, is based on the plat approved June 26, 1912.

10 5 0 10 20 30
Chains
Scale 8 Chains to an inch.

UNITED STATES DEPARTMENT OF THE INTERIOR
BUREAU OF LAND MANAGEMENT
Washington, D.C. November 5, 1957

This plat showing amended lottings, having been correctly prepared in accordance with the regulations, is hereby accepted.

For the Director
Earl G. Harrington
Cadastral Engineering Staff Officer

0296-A

Sec. 36 - T18N, R22E-