


Township N^o 18 North Range N^o 25 East. Mount Diablo Meridian.

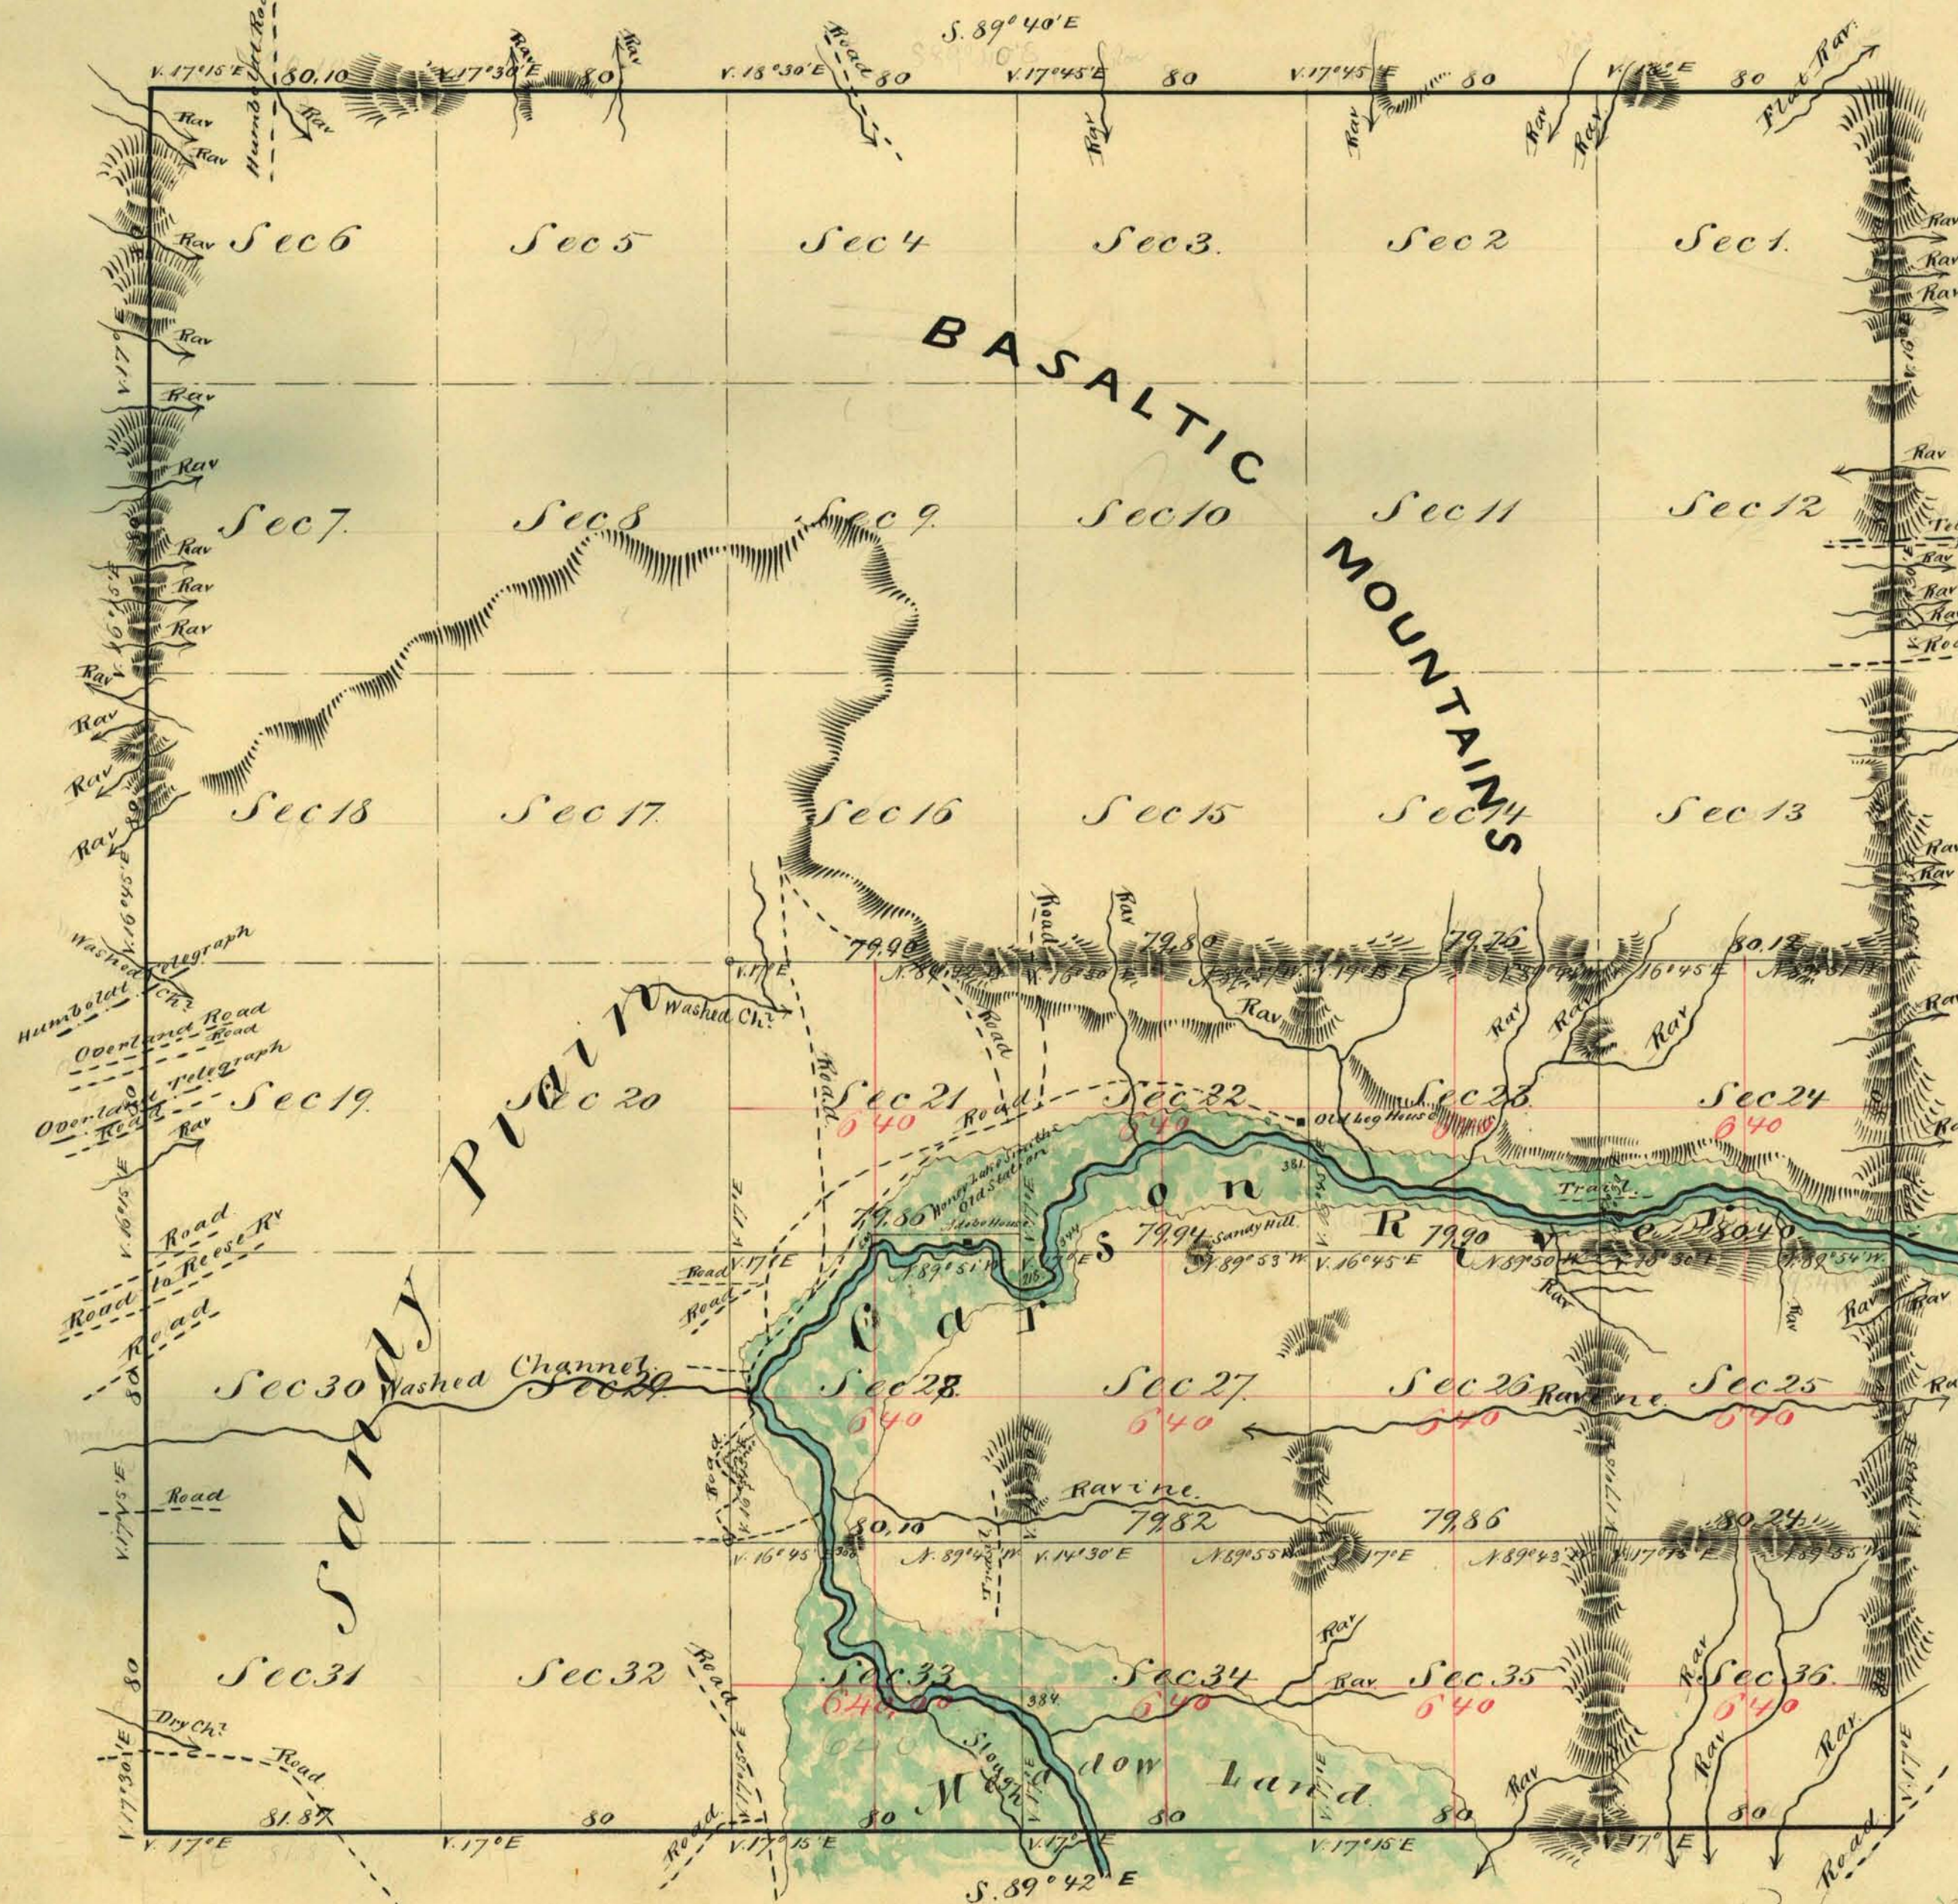

Aggregate Area of Public Land (Survey)
 Estimated 7,680 Acres
 S. 89° 40' E. 15,407.27
 Aggregate 23,087.27 Acres

Commenced Decr 23^d 1868
 Completed 27th

Survey Designated	By whom surveyed	Date of Contract.	Amount of Survey m ^{ls} Ch ^s & Co.	When surveyed
Township lines.	E. B. Mearns	Novr 23 ^d 1867	24 01-97	1868
Subdivision		Octbr 12 th 1868	28 79-70.	Decr 1868.

7th Conr.
 10
 19

The above Map of Township N^o 18 North, Range N^o 25 East, Mount Diablo Meridian is strictly conformable to the field notes of the Survey thereof on file in this Office, which have been examined and approved.
 U.S. Surveyor General's Office
 Virginia City Nevada.
 March 20th 1869.

0489

J. R. Safford
 U.S. Surveyor Gen. Nevada.

T18N. R25E. VD