

DEPARTMENT OF THE INTERIOR
UNITED STATES RECLAMATION SERVICE

A. P. DAVIS DIRECTOR AND CHIEF ENGINEER
TRUCKEE-CARSON PROJECT NEVADA
SUPPLEMENTAL PLAT


SECTIONS 1, 4 AND 9
TOWNSHIP 18 NORTH RANGE 28 EAST M. D. M. NEVADA

UNDER DEPARTMENTAL INSTRUCTIONS OF OCTOBER 24, 1906




SURVEYED BY J. J. WALSH, SURVEYOR, U. S. R. S.

APRIL - MAY 1912

SCALE 4 INCHES = 1 MILE

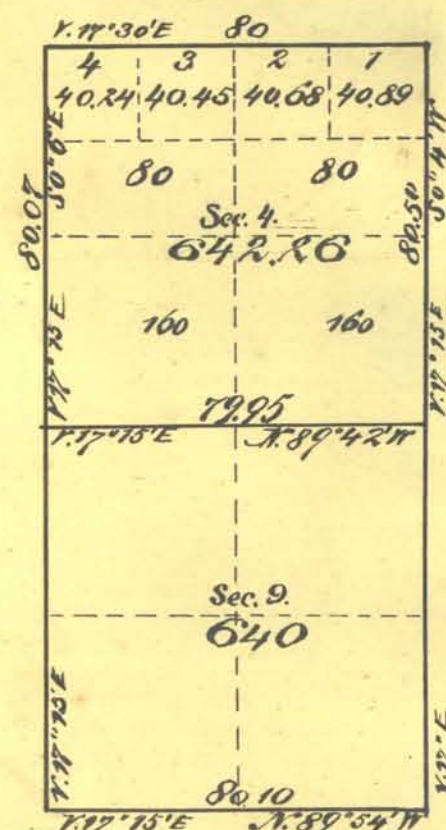

COPIED FROM PLAT
APPROVED APRIL 1, 1875

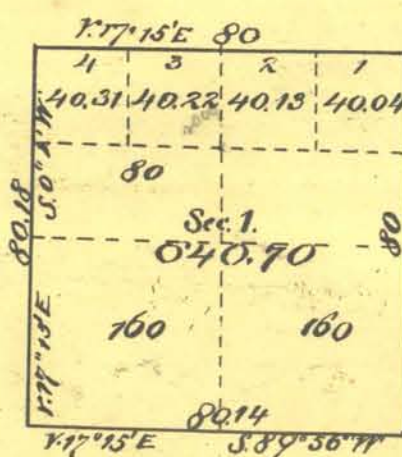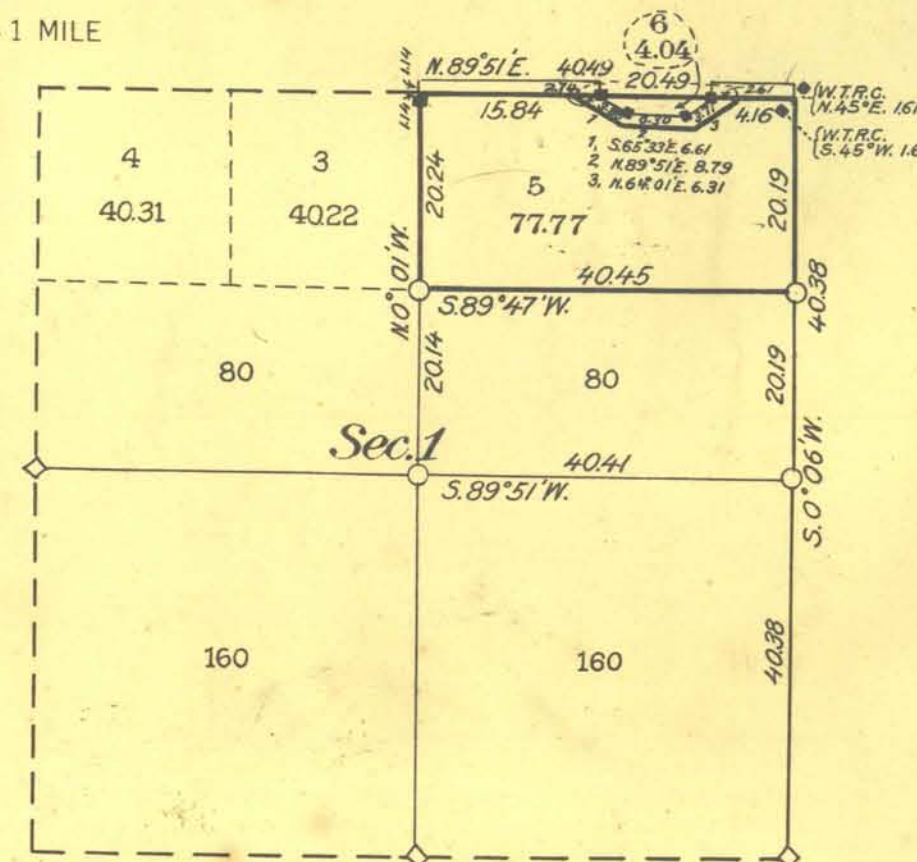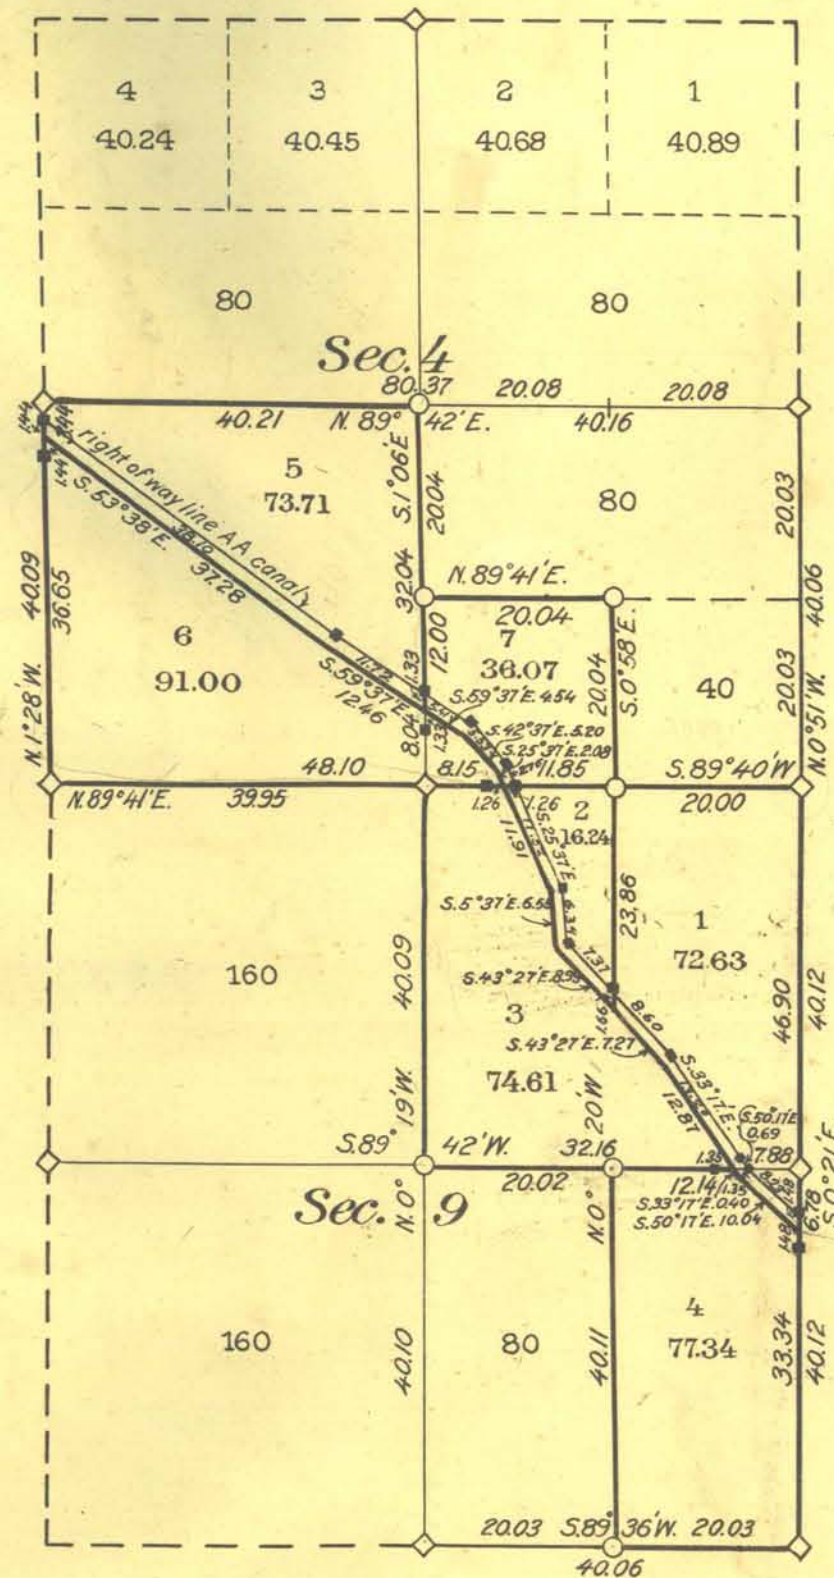

COPIED FROM PLAT
APPROVED APRIL 1, 1875

- ◇ DENOTES CORNER OF ORIGINAL SURVEY FOUND IN PLACE
- DENOTES CORNER SET BY J. J. WALSH, SURVEYOR, U. S. R. S.
- DENOTES WITNESS CORNER SET BY J. J. WALSH, SURVEYOR, U. S. R. S.

THE ACCOMPANYING DIAGRAM OF THE SURVEY OF SECTIONS 1, 4 AND 9 IN T. 18 N., R. 28 E., M. D. M. NEVADA, EXECUTED UNDER AUTHORITY OF DEPARTMENTAL INSTRUCTIONS OF OCTOBER 24, 1906 IS CORRECT AND ACCORDING TO THE FIELD NOTES THEREOF ON FILE IN THIS OFFICE, WHICH HAVE BEEN EXAMINED AND APPROVED.

U. S. RECLAMATION SERVICE
WASHINGTON, D. C. April 5, 1915
A. P. Davis
DIRECTOR AND CHIEF ENGINEER

THE ACCOMPANYING DIAGRAM OF THE SURVEY OF SECTIONS 1, 4 AND 9 IN T. 18 N., R. 28 E., M. D. M. NEVADA, IS CONFORMABLE TO THE FIELD NOTES THEREOF ON FILE IN THIS OFFICE, WHICH HAVE BEEN EXAMINED AND ACCEPTED.

DEPARTMENT OF THE INTERIOR
GENERAL LAND OFFICE
WASHINGTON, D. C. October 9, 1915

C. M. Bruce
Acting COMMISSIONER

ACCESSION NO. 16072

0637

T 18 N, R. 28 E.