

DEPARTMENT OF THE INTERIOR
UNITED STATES RECLAMATION SERVICE

F. H. NEWELL DIRECTOR A. P. DAVIS CHIEF ENGINEER

TRUCKEE-CARSON PROJECT NEVADA

SUPPLEMENTAL PLAT

SECTIONS 4 AND 12

TOWNSHIP 18 NORTH RANGE 29 EAST M. D. M. NEVADA


R. W. HAWLEY, ASSISTANT ENGINEER, U. S. R. S.

DEPARTMENTAL INSTRUCTIONS OF OCTOBER 24, 1906

APRIL - MAY 1912

Notes -



Field Notes filed in
Field Note Cabinet

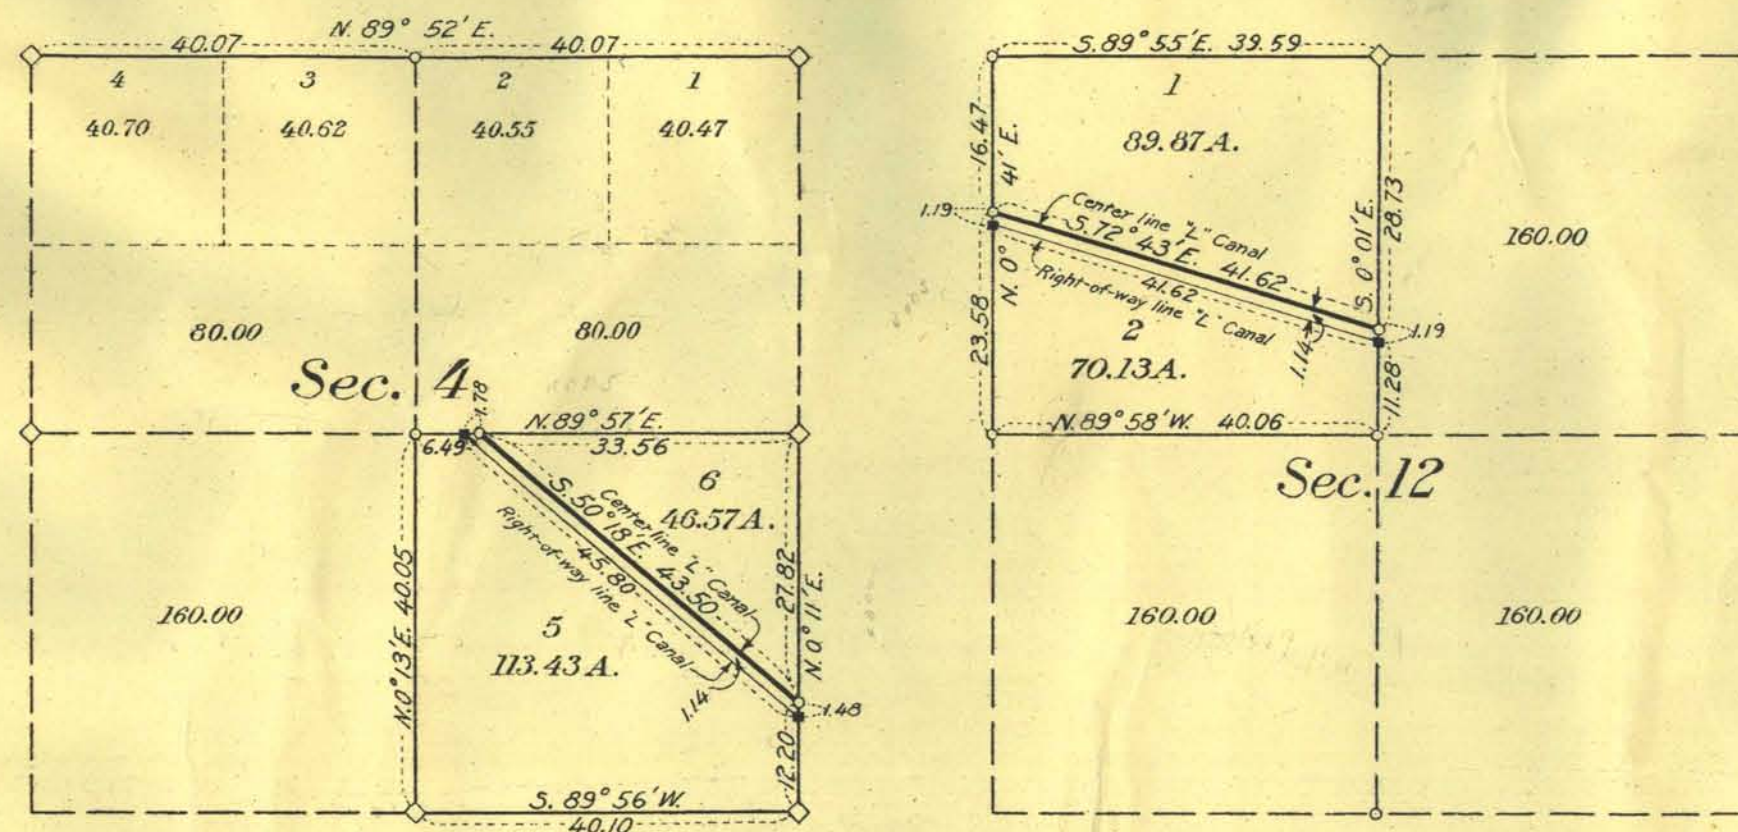

SCALE: 4 INCHES = 1 MILE
ACCESSION NO. 14238

- ◇ DENOTES CORNER OF ORIGINAL SURVEY FOUND IN PLACE.
- DENOTES CORNER SET BY R. W. HAWLEY, ASSISTANT ENGINEER, U. S. R. S.
- DENOTES WITNESS CORNER SET BY R. W. HAWLEY, ASSISTANT ENGINEER, U. S. R. S.

COPIED FROM PLAT APPROVED APRIL 1, 1875

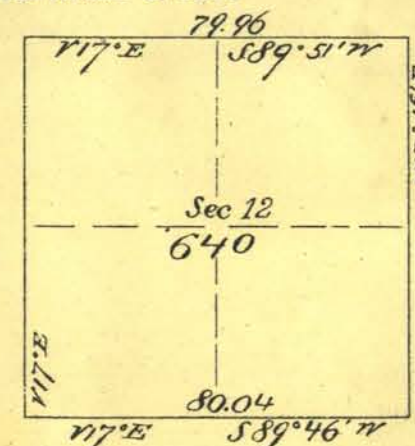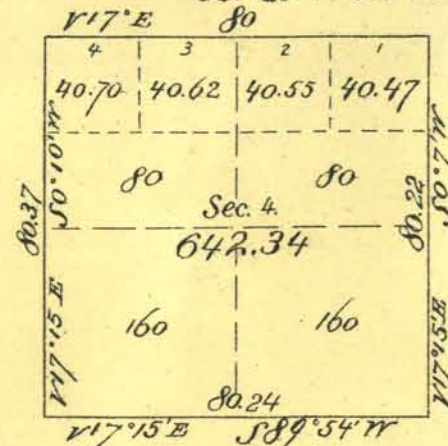

THE ACCOMPANYING DIAGRAM OF THE SURVEY OF SECTIONS 4 AND 12 IN T. 18 N., R. 29 E., M. D. M. NEVADA, EXECUTED UNDER AUTHORITY OF DEPARTMENTAL INSTRUCTIONS OF OCTOBER 24, 1906, IS CORRECT AND ACCORDING TO THE FIELD NOTES THEREOF ON FILE IN THIS OFFICE, WHICH HAVE BEEN EXAMINED AND APPROVED.

U. S. RECLAMATION SERVICE

WASHINGTON, D. C. Oct. 3, 1912

A. P. Davis,
ACTING DIRECTOR

THE ACCOMPANYING DIAGRAM OF THE SURVEY OF SECTIONS 4 AND 12 IN T. 18 N., R. 29 E., M. D. M. NEVADA, IS CONFORMABLE TO THE FIELD NOTES THEREOF ON FILE IN THIS OFFICE, WHICH HAVE BEEN EXAMINED AND ACCEPTED.

DEPARTMENT OF THE INTERIOR
GENERAL LAND OFFICE

WASHINGTON, D. C. October 22, 1912

Fred D. Bennett,
COMMISSIONER

0694

See add'l plots
also.

T 18 N. R. 29 E. VD