
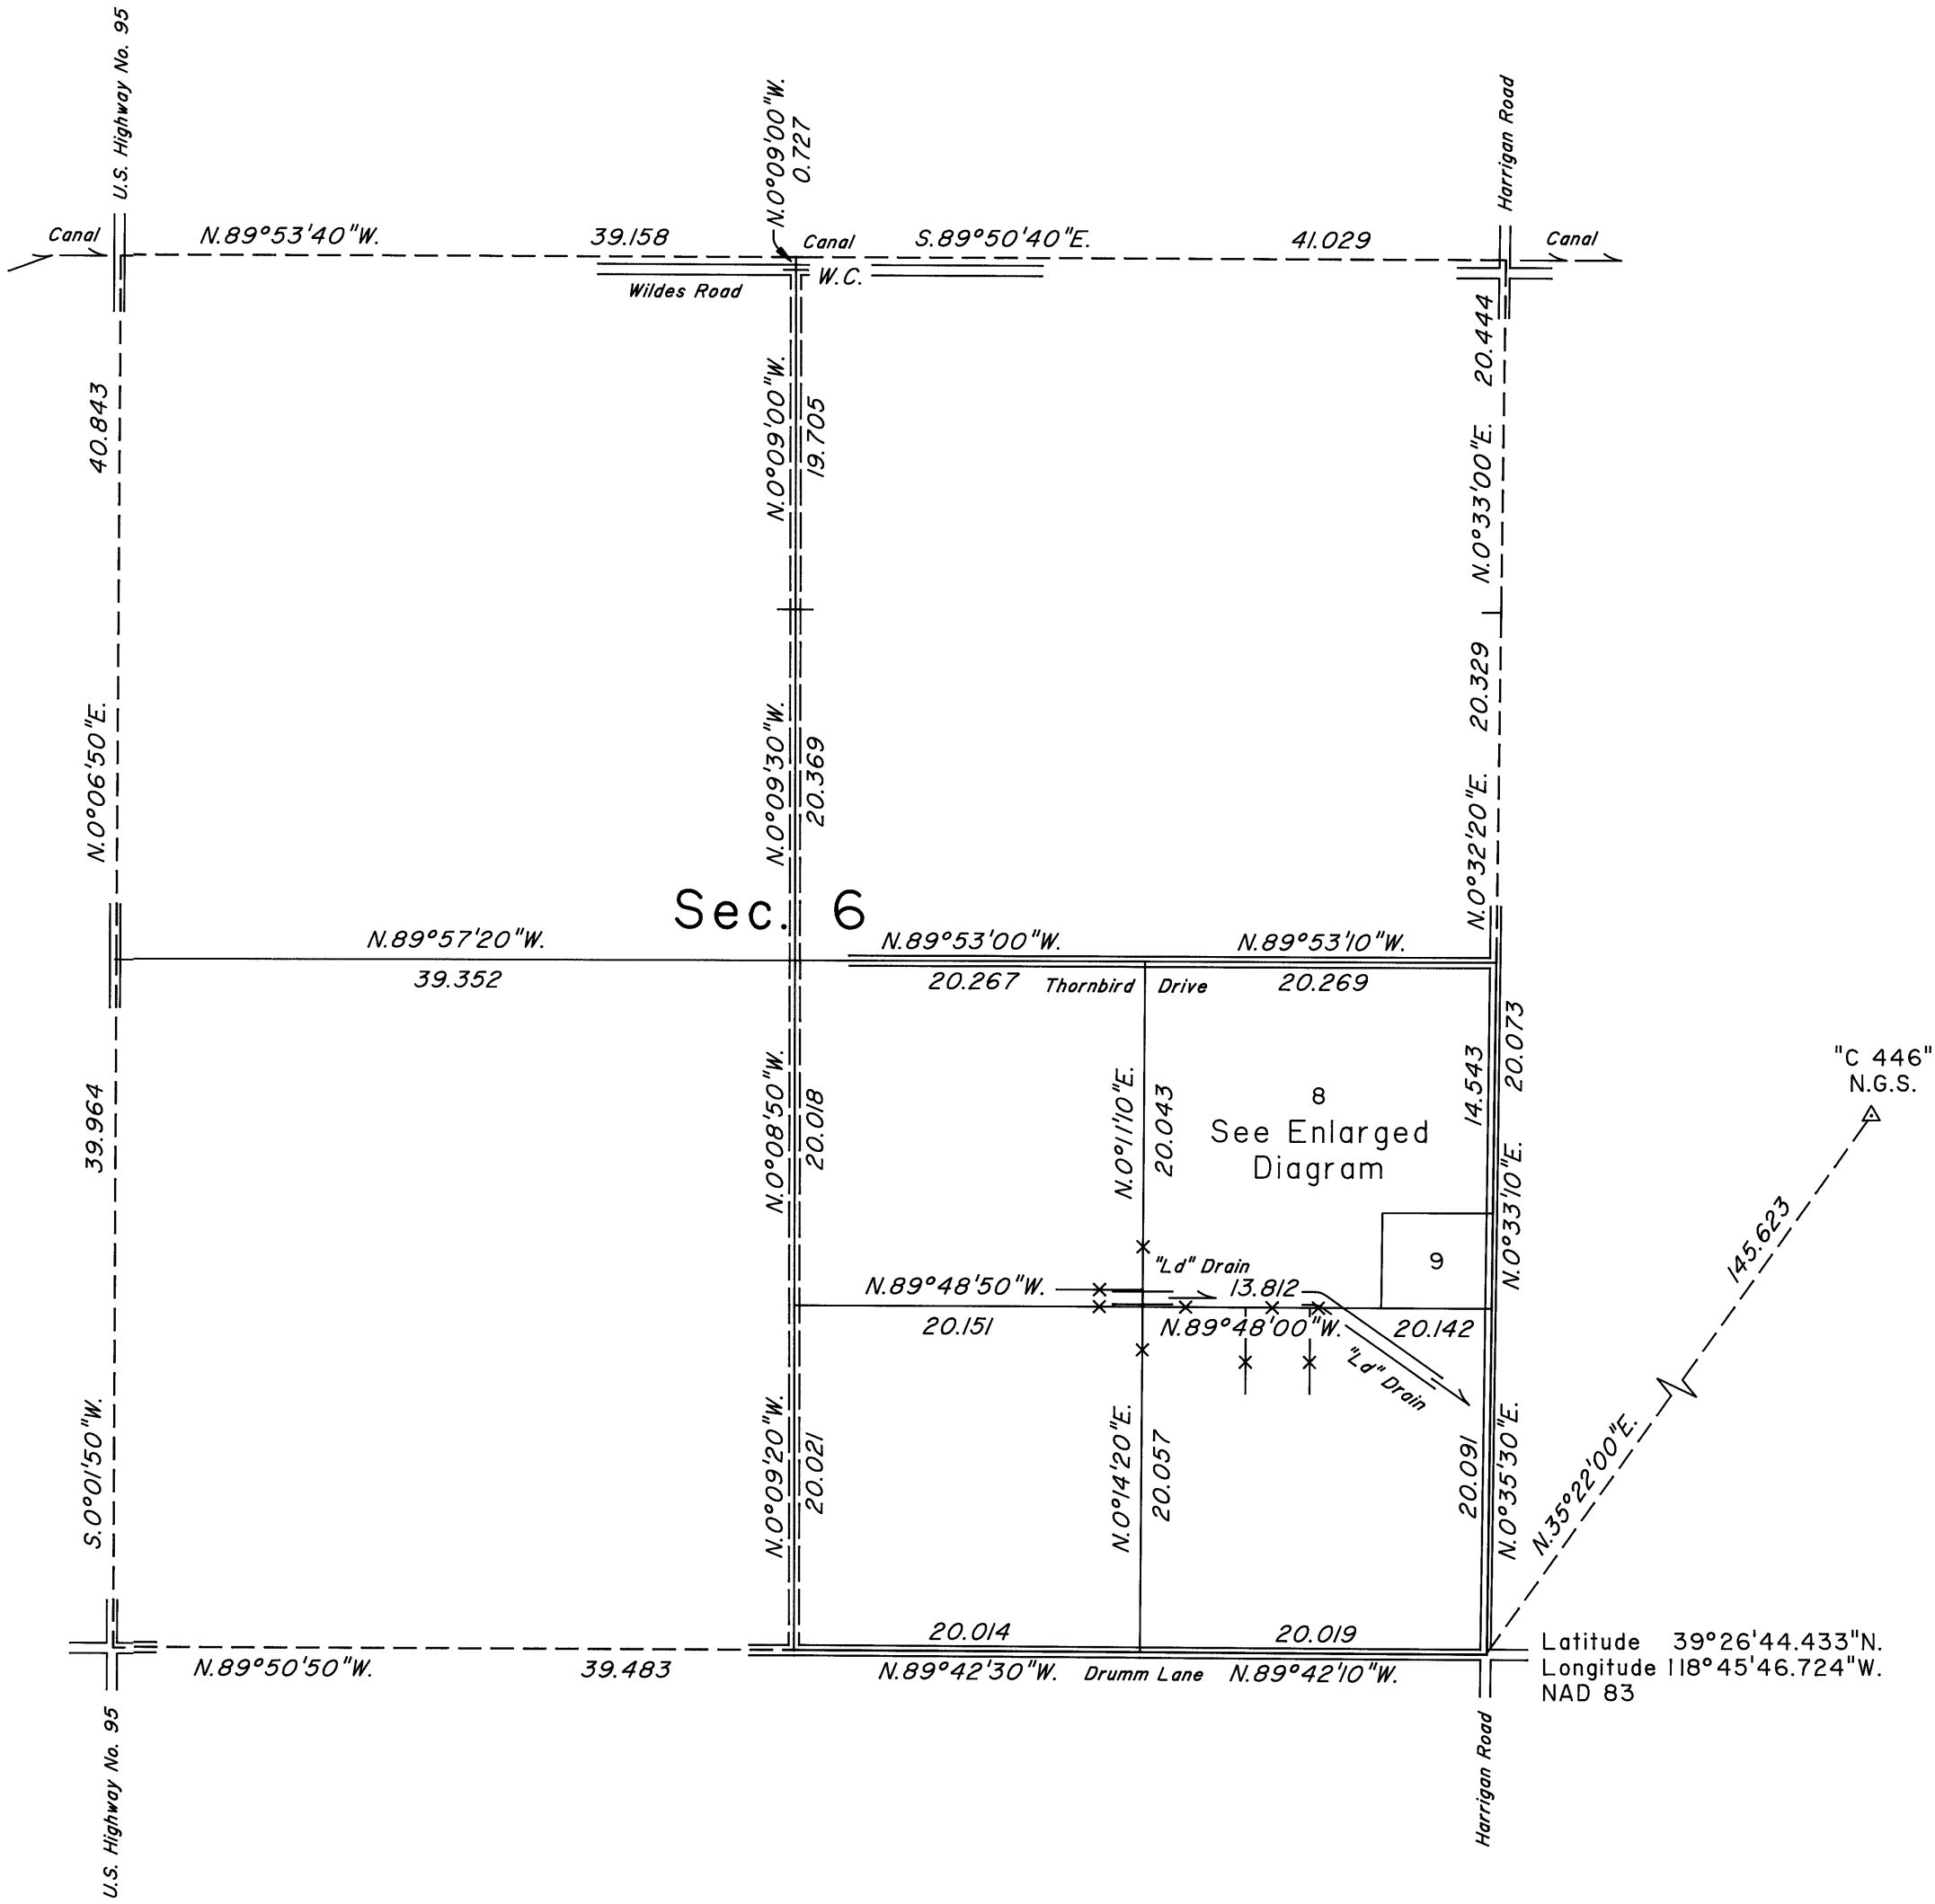
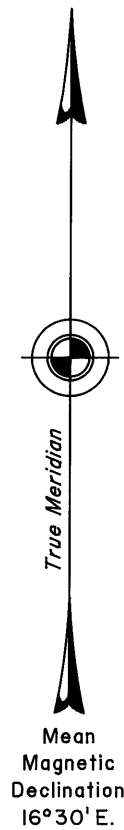


TOWNSHIP 18 NORTH, RANGE 29 EAST, OF THE MOUNT DIABLO MERIDIAN, NEVADA
DEPENDENT RESURVEY, SUBDIVISION AND METES-AND-BOUNDS SURVEY

ENLARGED DIAGRAM OF THE
NE1/4 SE1/4 OF SECTION 6

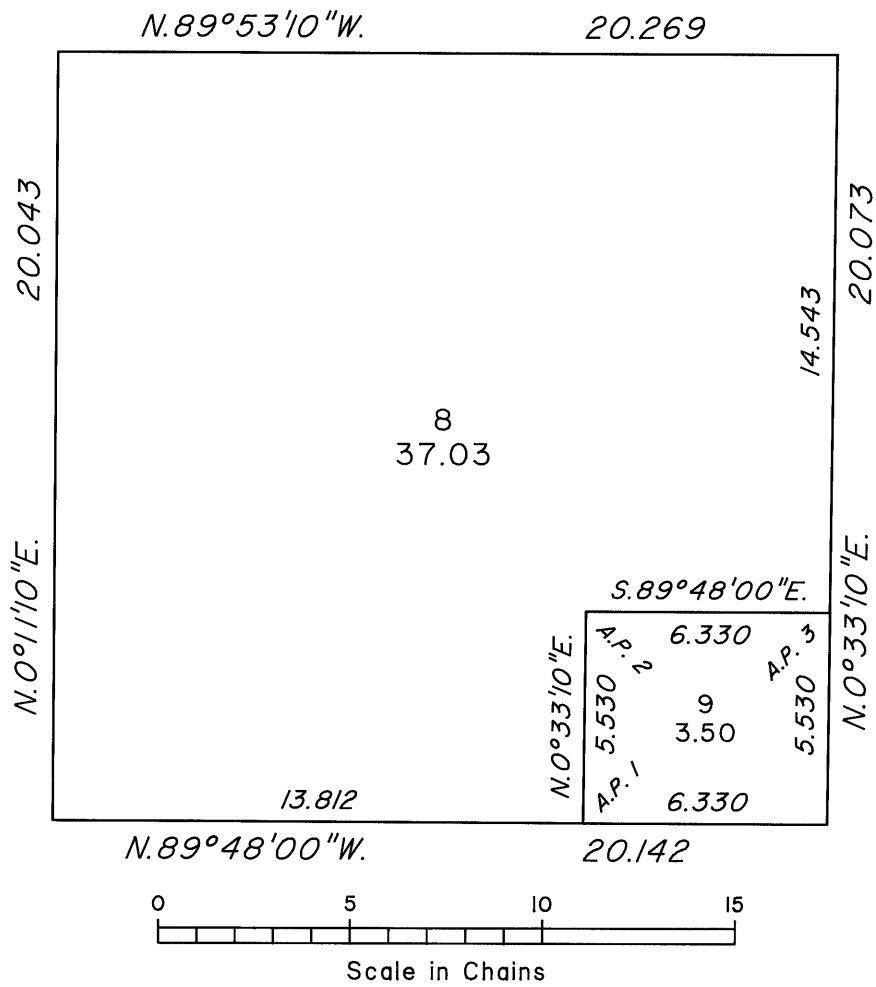

A history of surveys is contained in the field notes.

This plat represents the dependent resurvey of a portion of the subdivisional lines designed to restore the corners in their true original locations according to the best available evidence, the subdivision of section 6 and a metes-and-bounds survey in section 6, Township 18 North, Range 29 East, Mount Diablo Meridian, Nevada.

Except as indicated hereon, the lottings and areas are as shown on the plats approved March 20, 1869 and April 1, 1875.

Survey executed by Craig L. Wanless, Cadastral Surveyor, beginning June 12, 2003, and completed June 19, 2003, pursuant to Special Instructions dated June 12, 2003, for Group No. 813, Nevada.

UNITED STATES DEPARTMENT OF THE INTERIOR
BUREAU OF LAND MANAGEMENT

Reno, Nevada September 4, 2003

This plat is strictly conformable to the approved field notes, and the survey, having been correctly executed in accordance with the requirements of law and the regulations of this Bureau, is hereby accepted.

For the Director

David L. Clark

Acting Chief Cadastral Surveyor, Nevada

