




ORIGINAL

TOWNSHIP 18 NORTH, RANGE 33 $\frac{1}{2}$ EAST, OF THE MOUNT DIABLO MERIDIAN, NEVADA

OFFICIALLY FILED
NEVADA LAND OFFICE
10:00 A.M. June 27, 1969

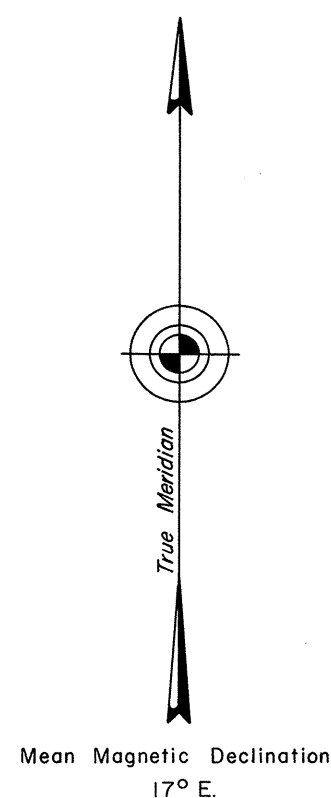

T. 18 N., R. 33 E.
Unsurveyed

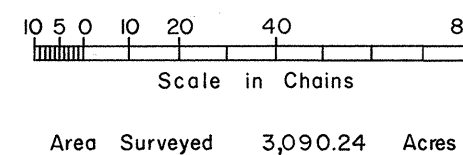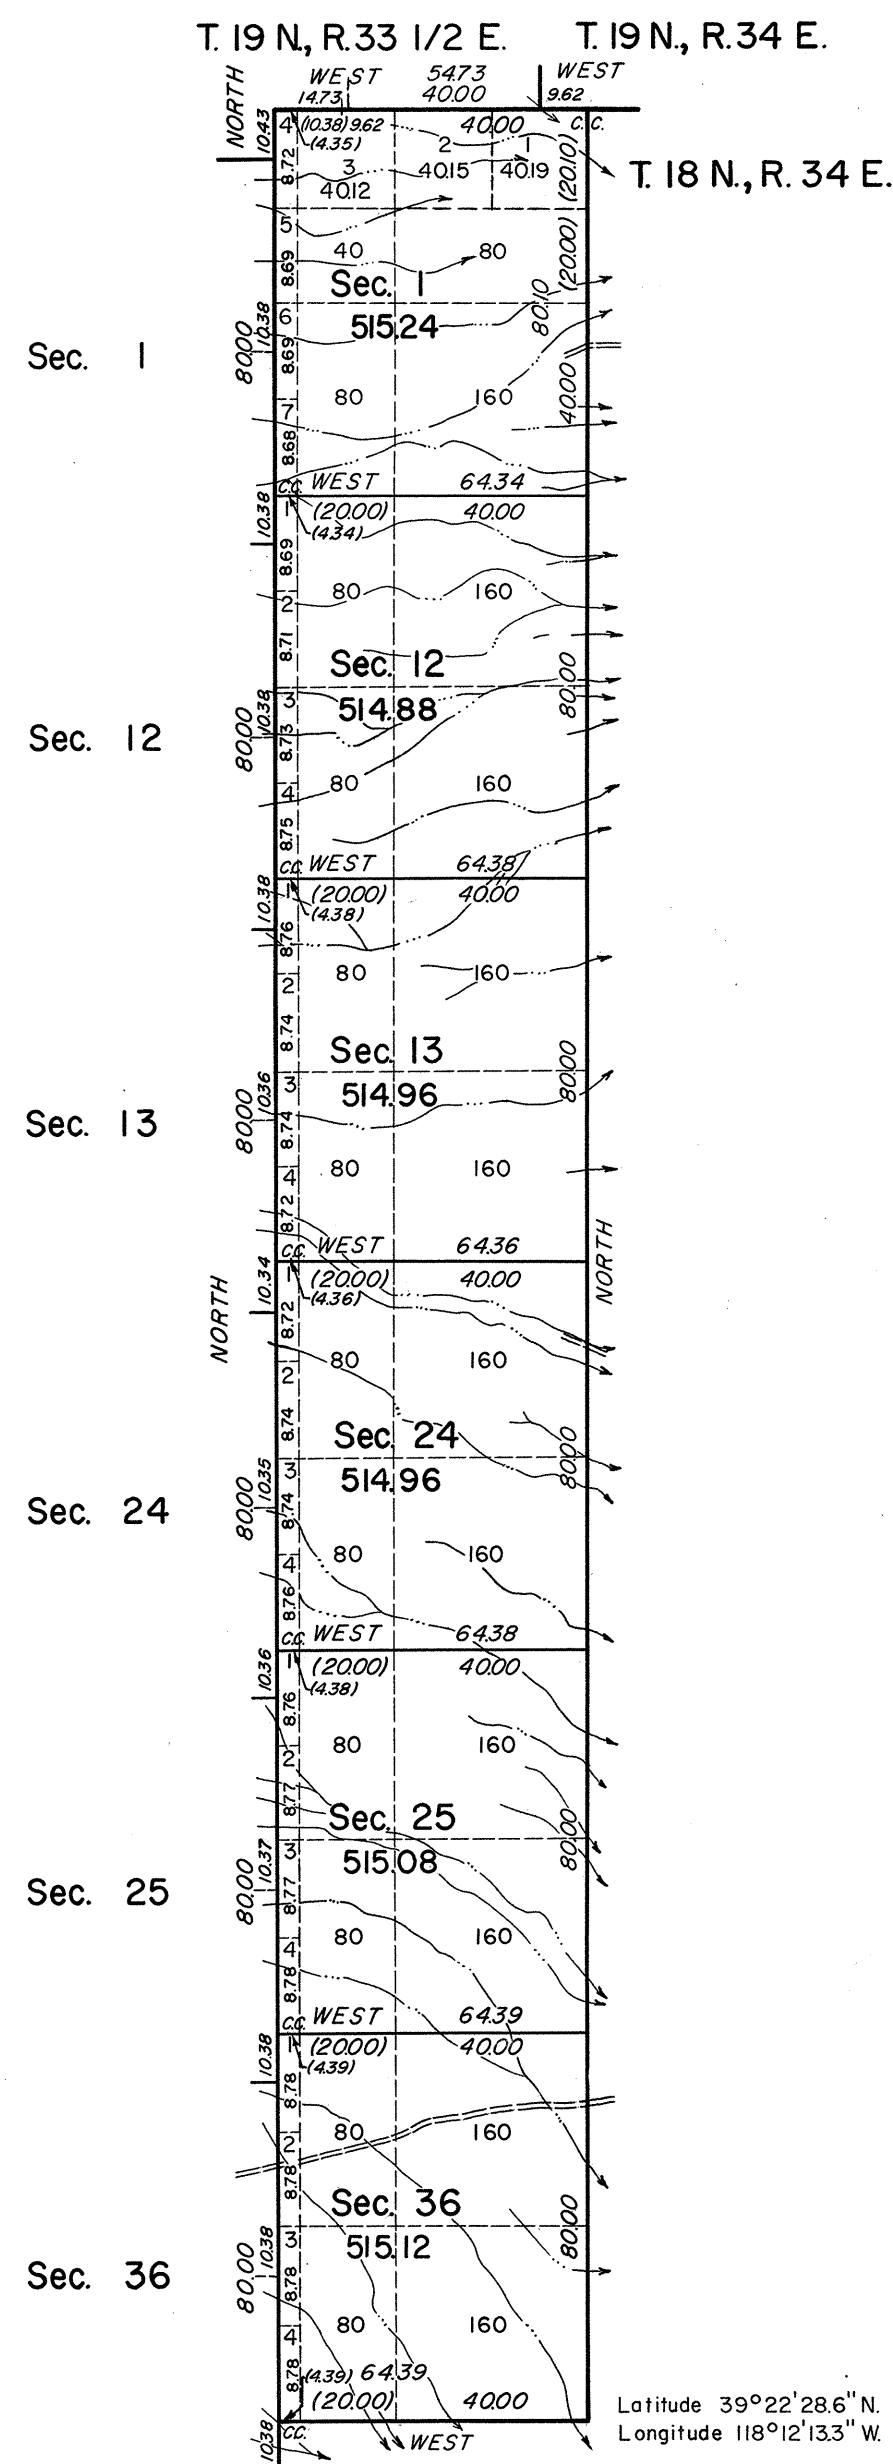

History of the earlier surveys is contained in the field notes.

This plat represents a survey of the east boundary of T. 18 N., R. 33 E., the south boundary of T. 19 N., R. 33 $\frac{1}{2}$ E., and the south boundary and subdivisional lines of T. 18 N., R. 33 $\frac{1}{2}$ E.

This survey was executed by John D. Sorensen, Cadastral Surveyor, September 28, 1966, to November 10, 1966, under Special Instructions dated August 9, 1966, for Group No. 441, Nevada.

UNITED STATES DEPARTMENT OF THE INTERIOR
BUREAU OF LAND MANAGEMENT
Washington, D. C. April 9, 1969

This plat is strictly conformable to the approved field notes, and the survey, having been correctly executed in accordance with the requirements of law and the regulations of this Bureau, is hereby accepted.

For the Director

Clark F. Humm

Chief, Division of Cadastral Survey

T. 18 N. R. 33 1/2 E.