


TOWNSHIP N<sup>o</sup> 18 NORTH RANGE N<sup>o</sup> 40 EAST MOUNT DIABLO MERIDIAN

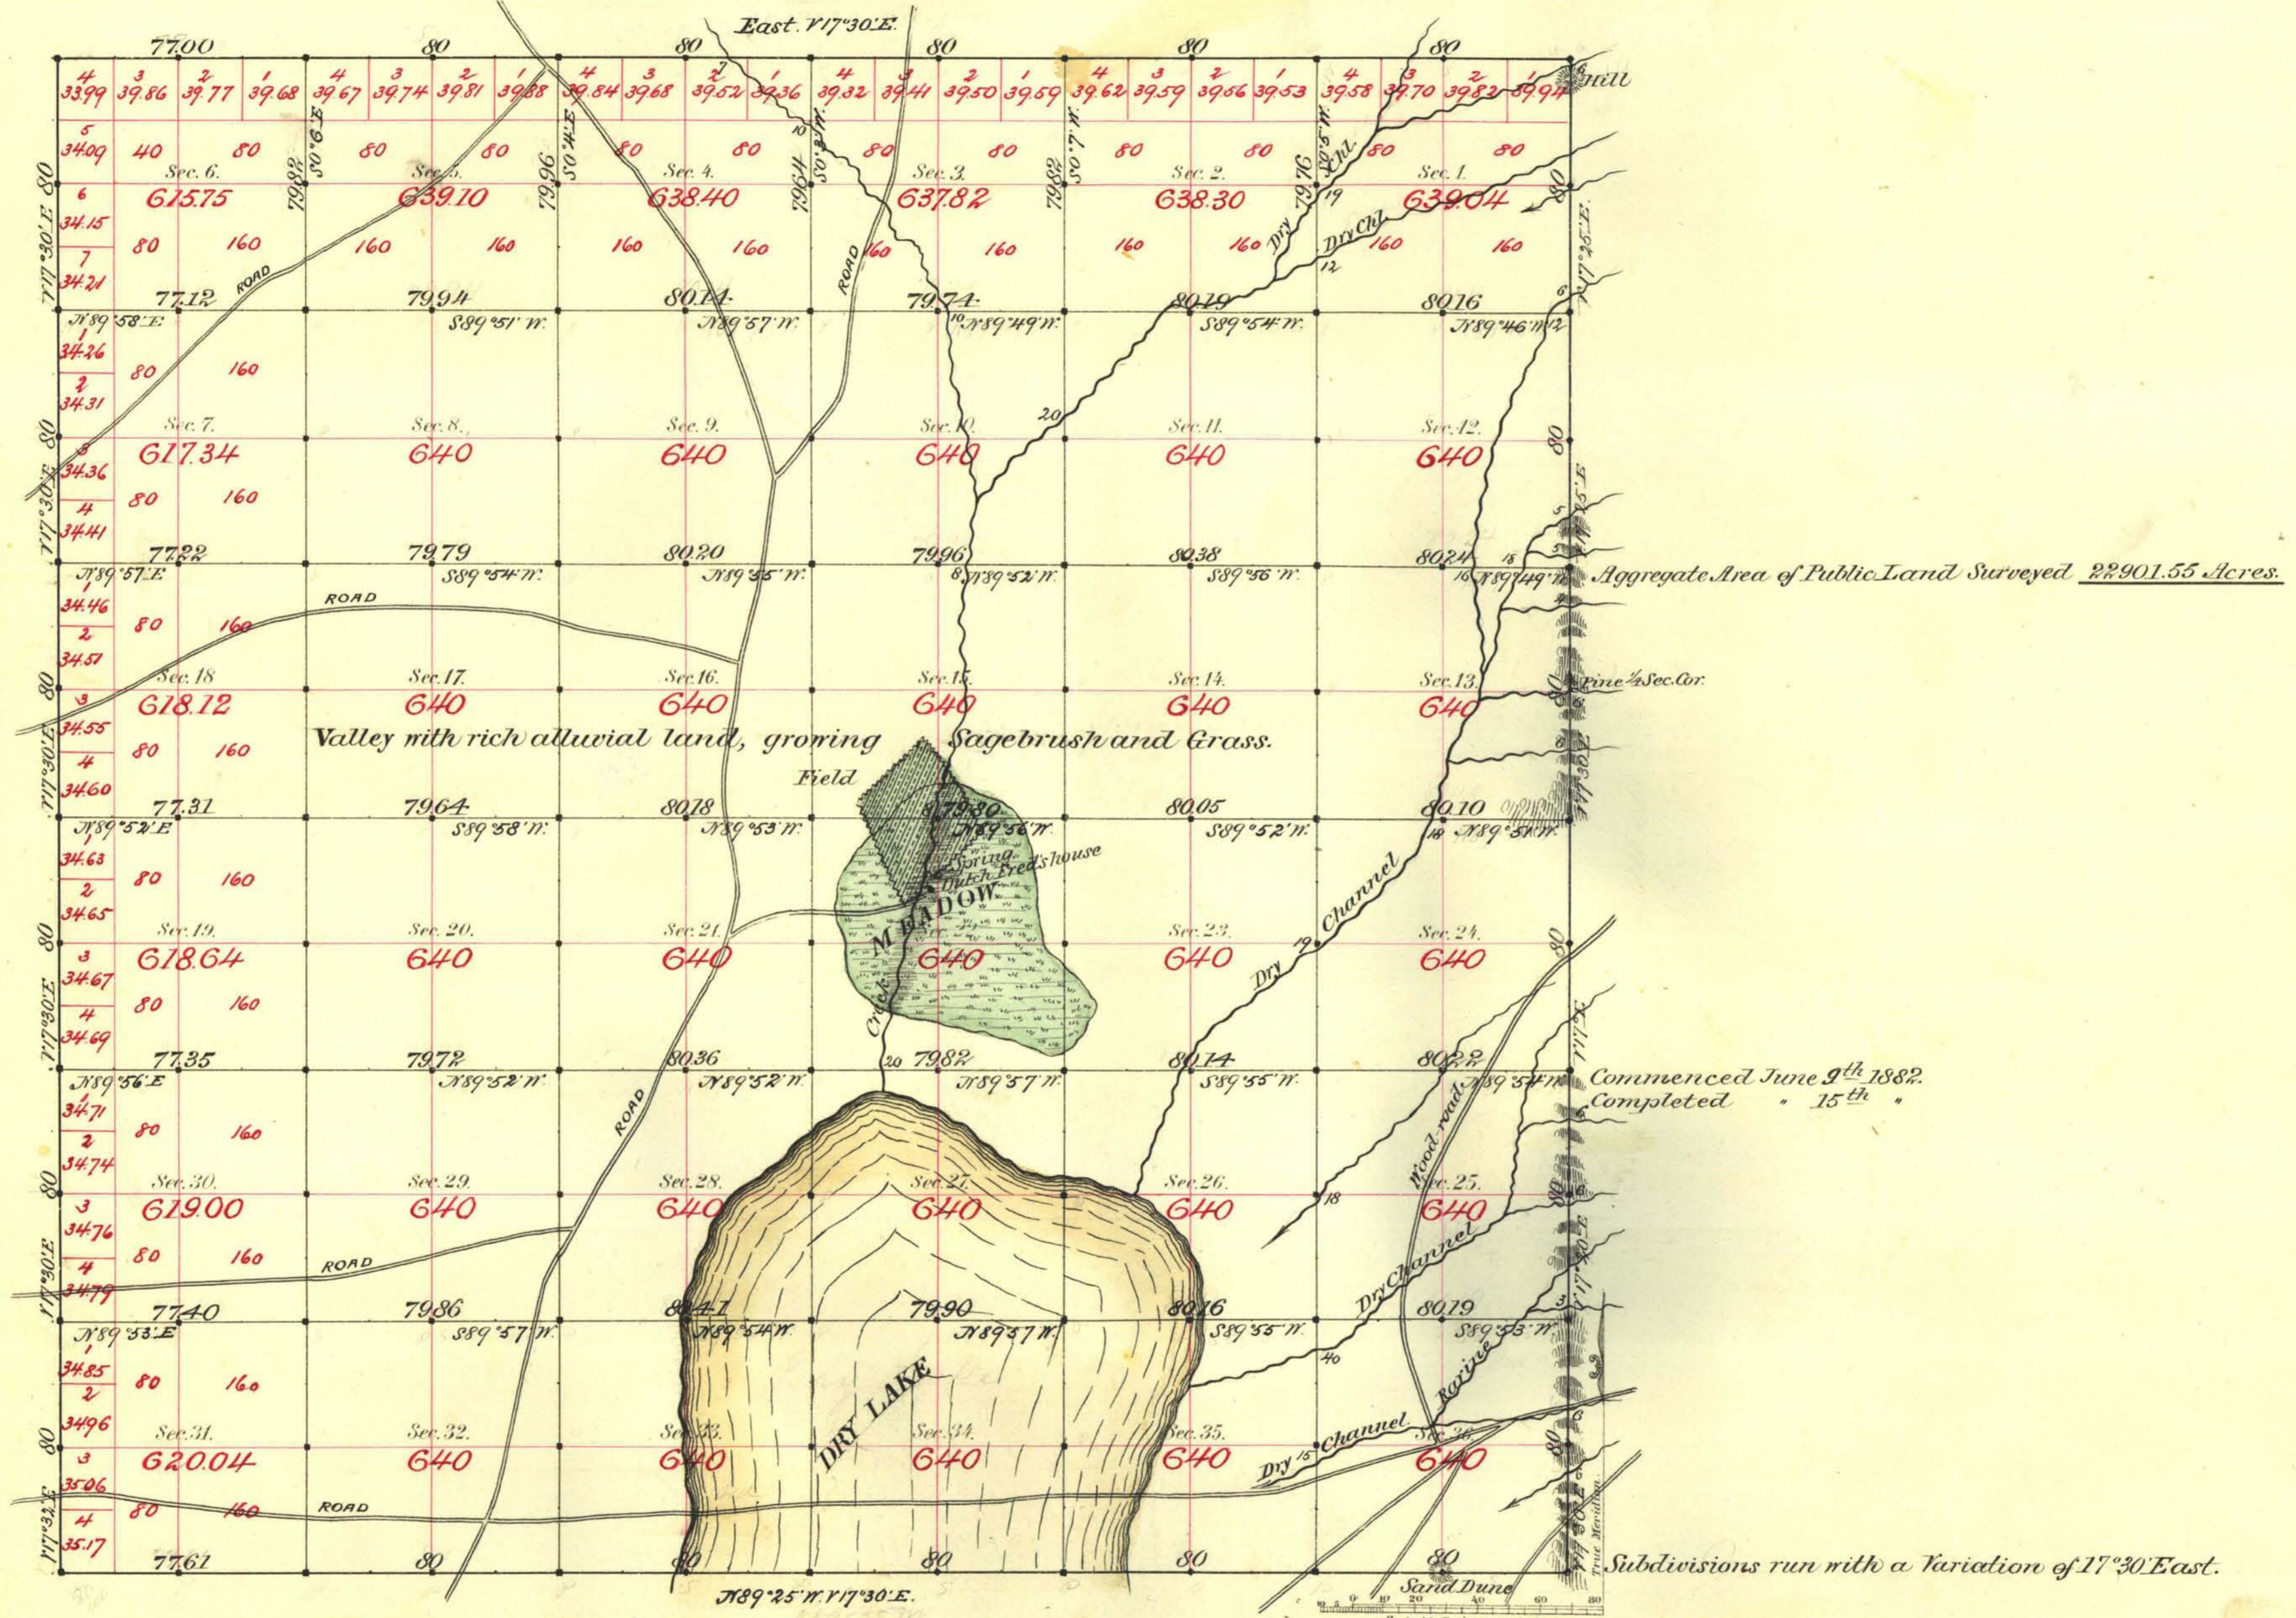

Surveys Designated	By Whom Surveyed	Date of Contract	Amount of Surveys	When Surveyed	7 <sup>th</sup> Cor.
W. S. Bdy.	Barker & McClellan	July 15, 1879	N. 11 - 077 - 61	1879	89.
W. E.	Stewart & Conkling	Nov. 14, 1881	11 - 77 - 00	1881	132.
Subdivisions	E. L. Bridges	May 25, 1882	59 - 66 - 69	June 1882	138.

The above Map of Township N. 18 North of Range N. 40 East of Mt. Diablo Meridian is strictly conformable to the field notes of the survey thereof on file in this Office, which have been examined and approved.

Surveyor General's Office,  
Reno, Nevada

*A. S. Paris*  
Sur. Gen. Nevada

September 8<sup>th</sup> 1882.