


ORIGINAL

TOWNSHIP 18 NORTH, RANGE 47 EAST, OF THE MOUNT DIABLO MERIDIAN, NEVADA

OFFICIALLY FILED
NEVADA LAND OFFICE
10:00 A.M., MAY 16, 1966

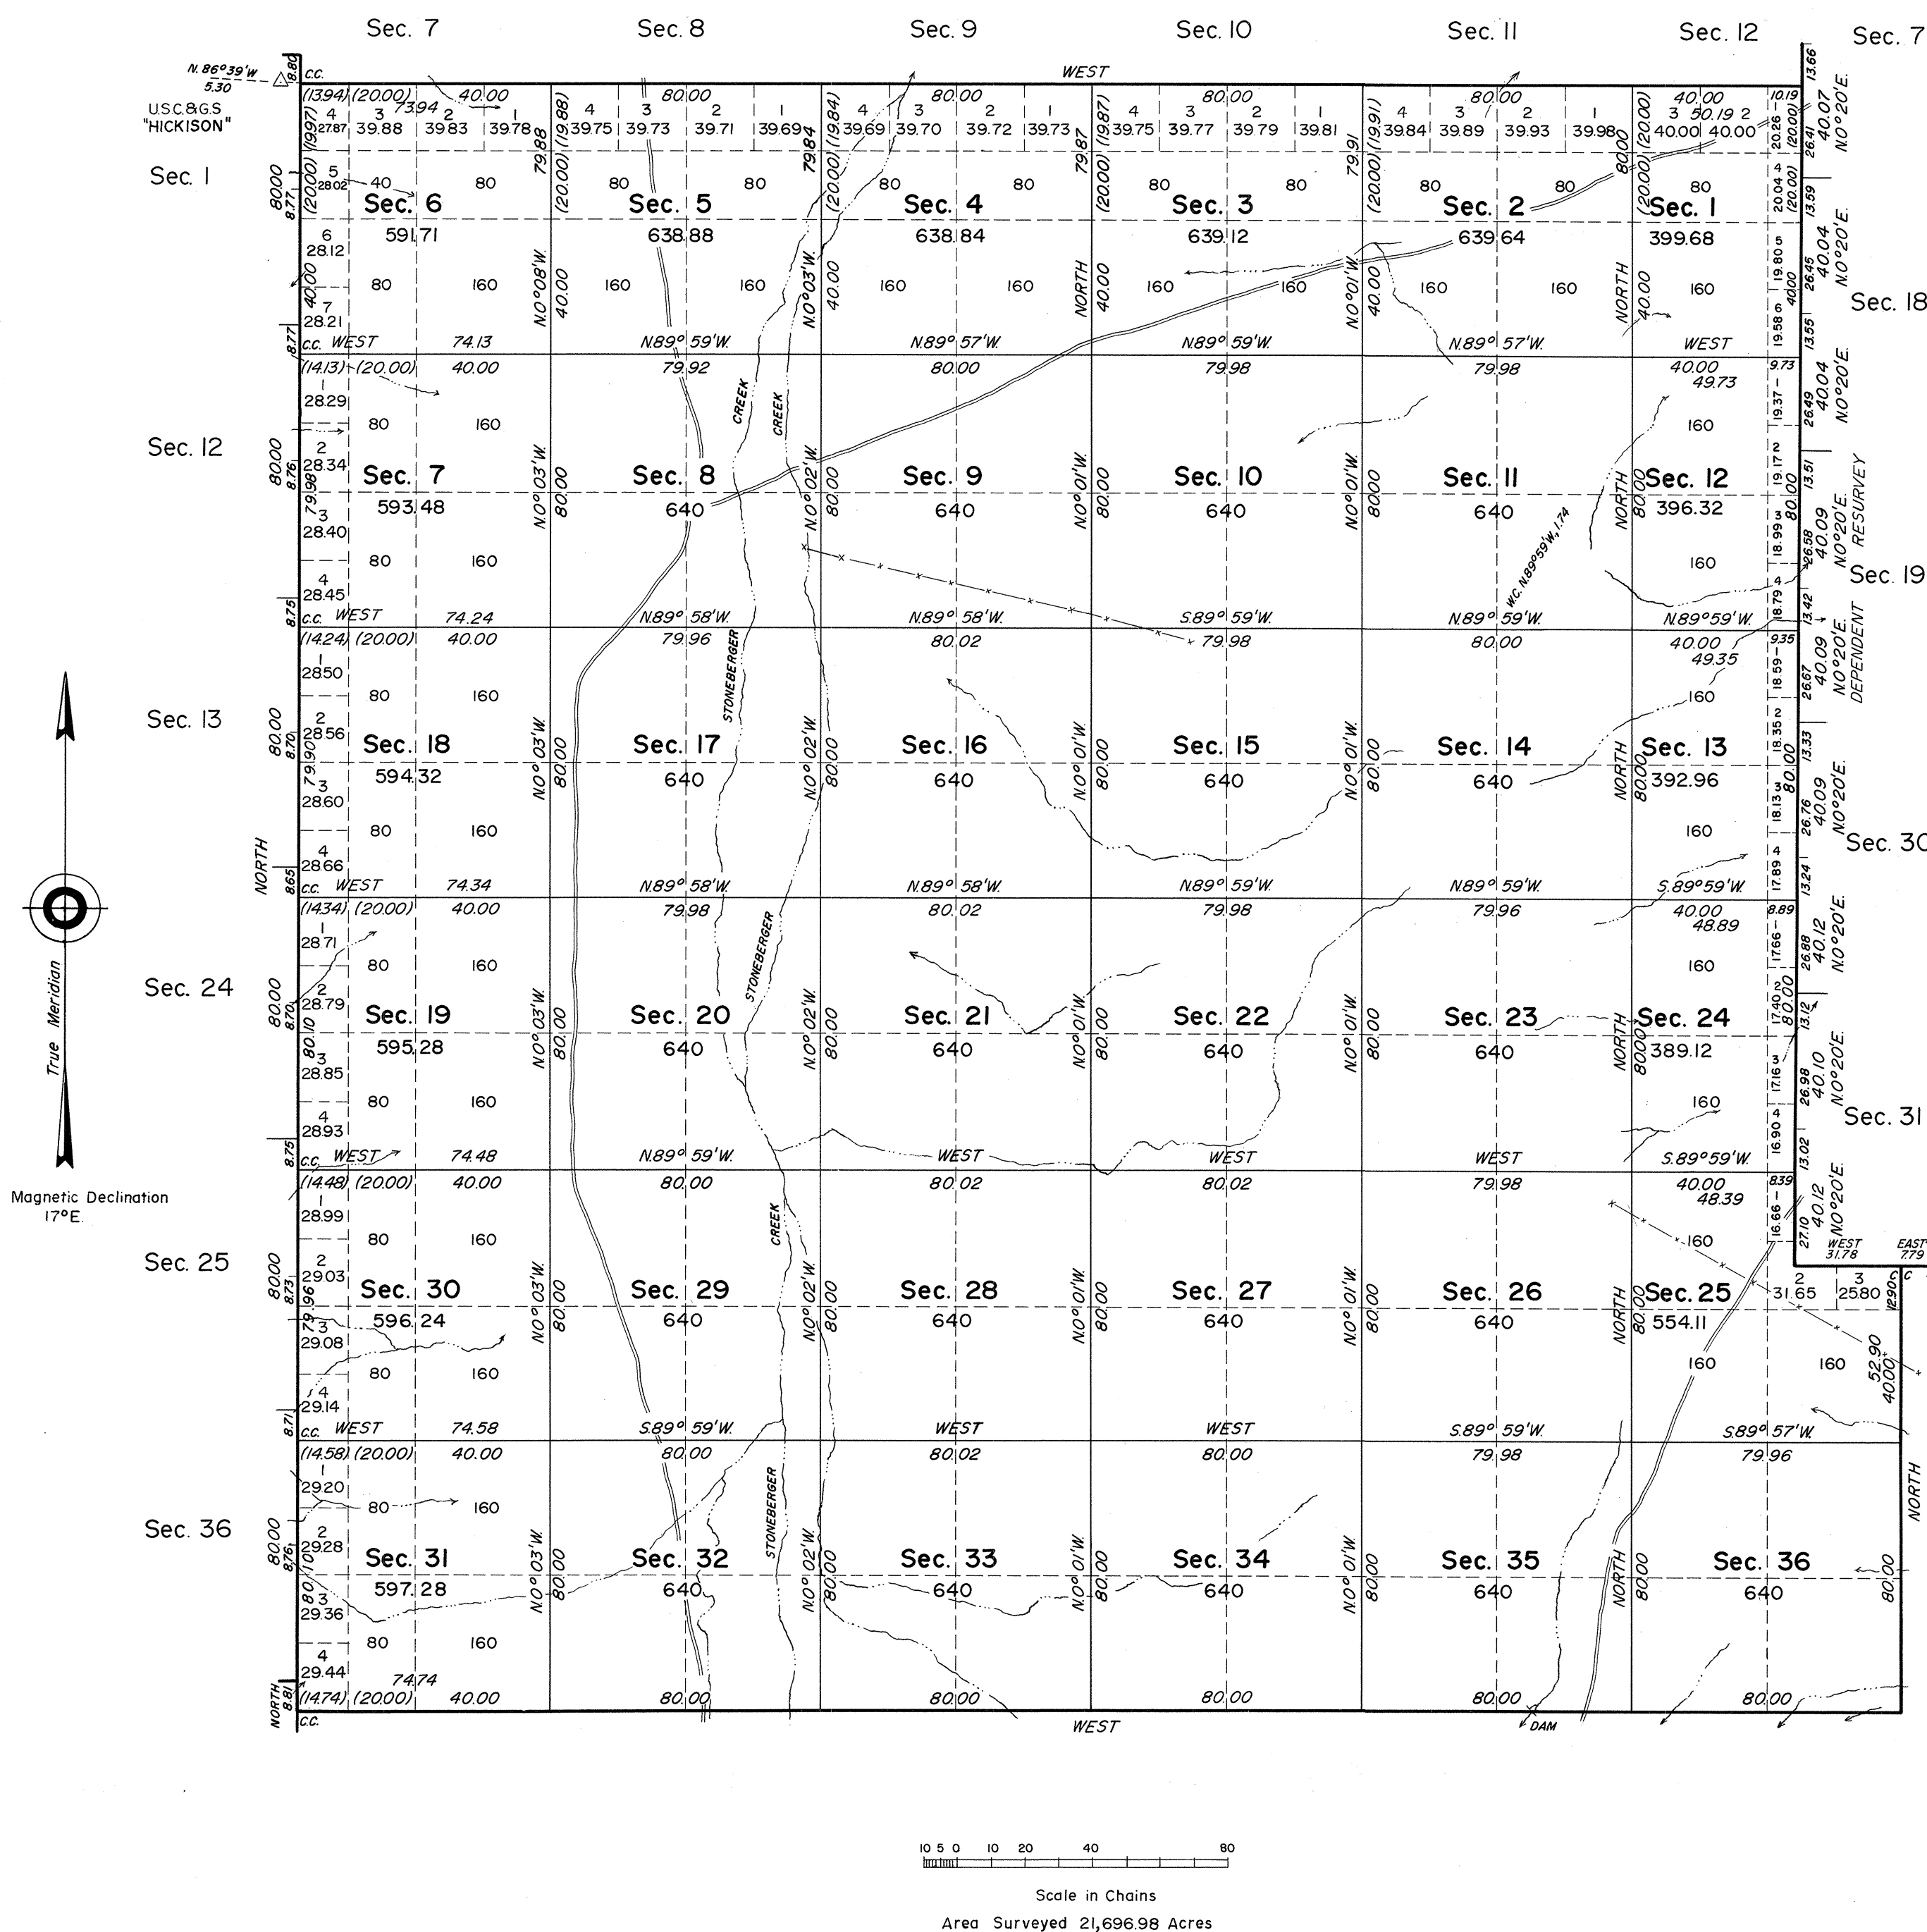

History of the earlier surveys is contained in the field notes.

This plat represents the dependent resurvey of a portion of the west boundary of T. 18 N., R. 48 E., designed to restore the corners in their true original locations according to the best available evidence; and, the survey of the east boundary of T. 18 N., R. 46 E., the north boundary, a portion of the east boundary, and subdivisional lines of T. 18 N., R. 47 E.

Survey executed by Alburn D. Griffin and John D. Sorensen, Cadastral Surveyors, April 16 to June 2, 1964, under Special Instructions dated February 3, 1964, for Group No. 418, Nevada.

UNITED STATES DEPARTMENT OF THE INTERIOR
BUREAU OF LAND MANAGEMENT
Washington, D. C. November 12, 1965

This plat is strictly conformable to the approved field notes, and the survey, having been correctly executed in accordance with the requirements of law and the regulations of this Bureau, is hereby accepted.

For the Director

E. Hemmington
Chief, Division of Engineering

Lat 39°20'59"N.
Long 116°36'45"W.

1721-13

T. 18 N., R. 47 E.