


TOWNSHIP 18 NORTH, RANGE 60 EAST, OF THE MOUNT DIABLO MERIDIAN, NEVADA

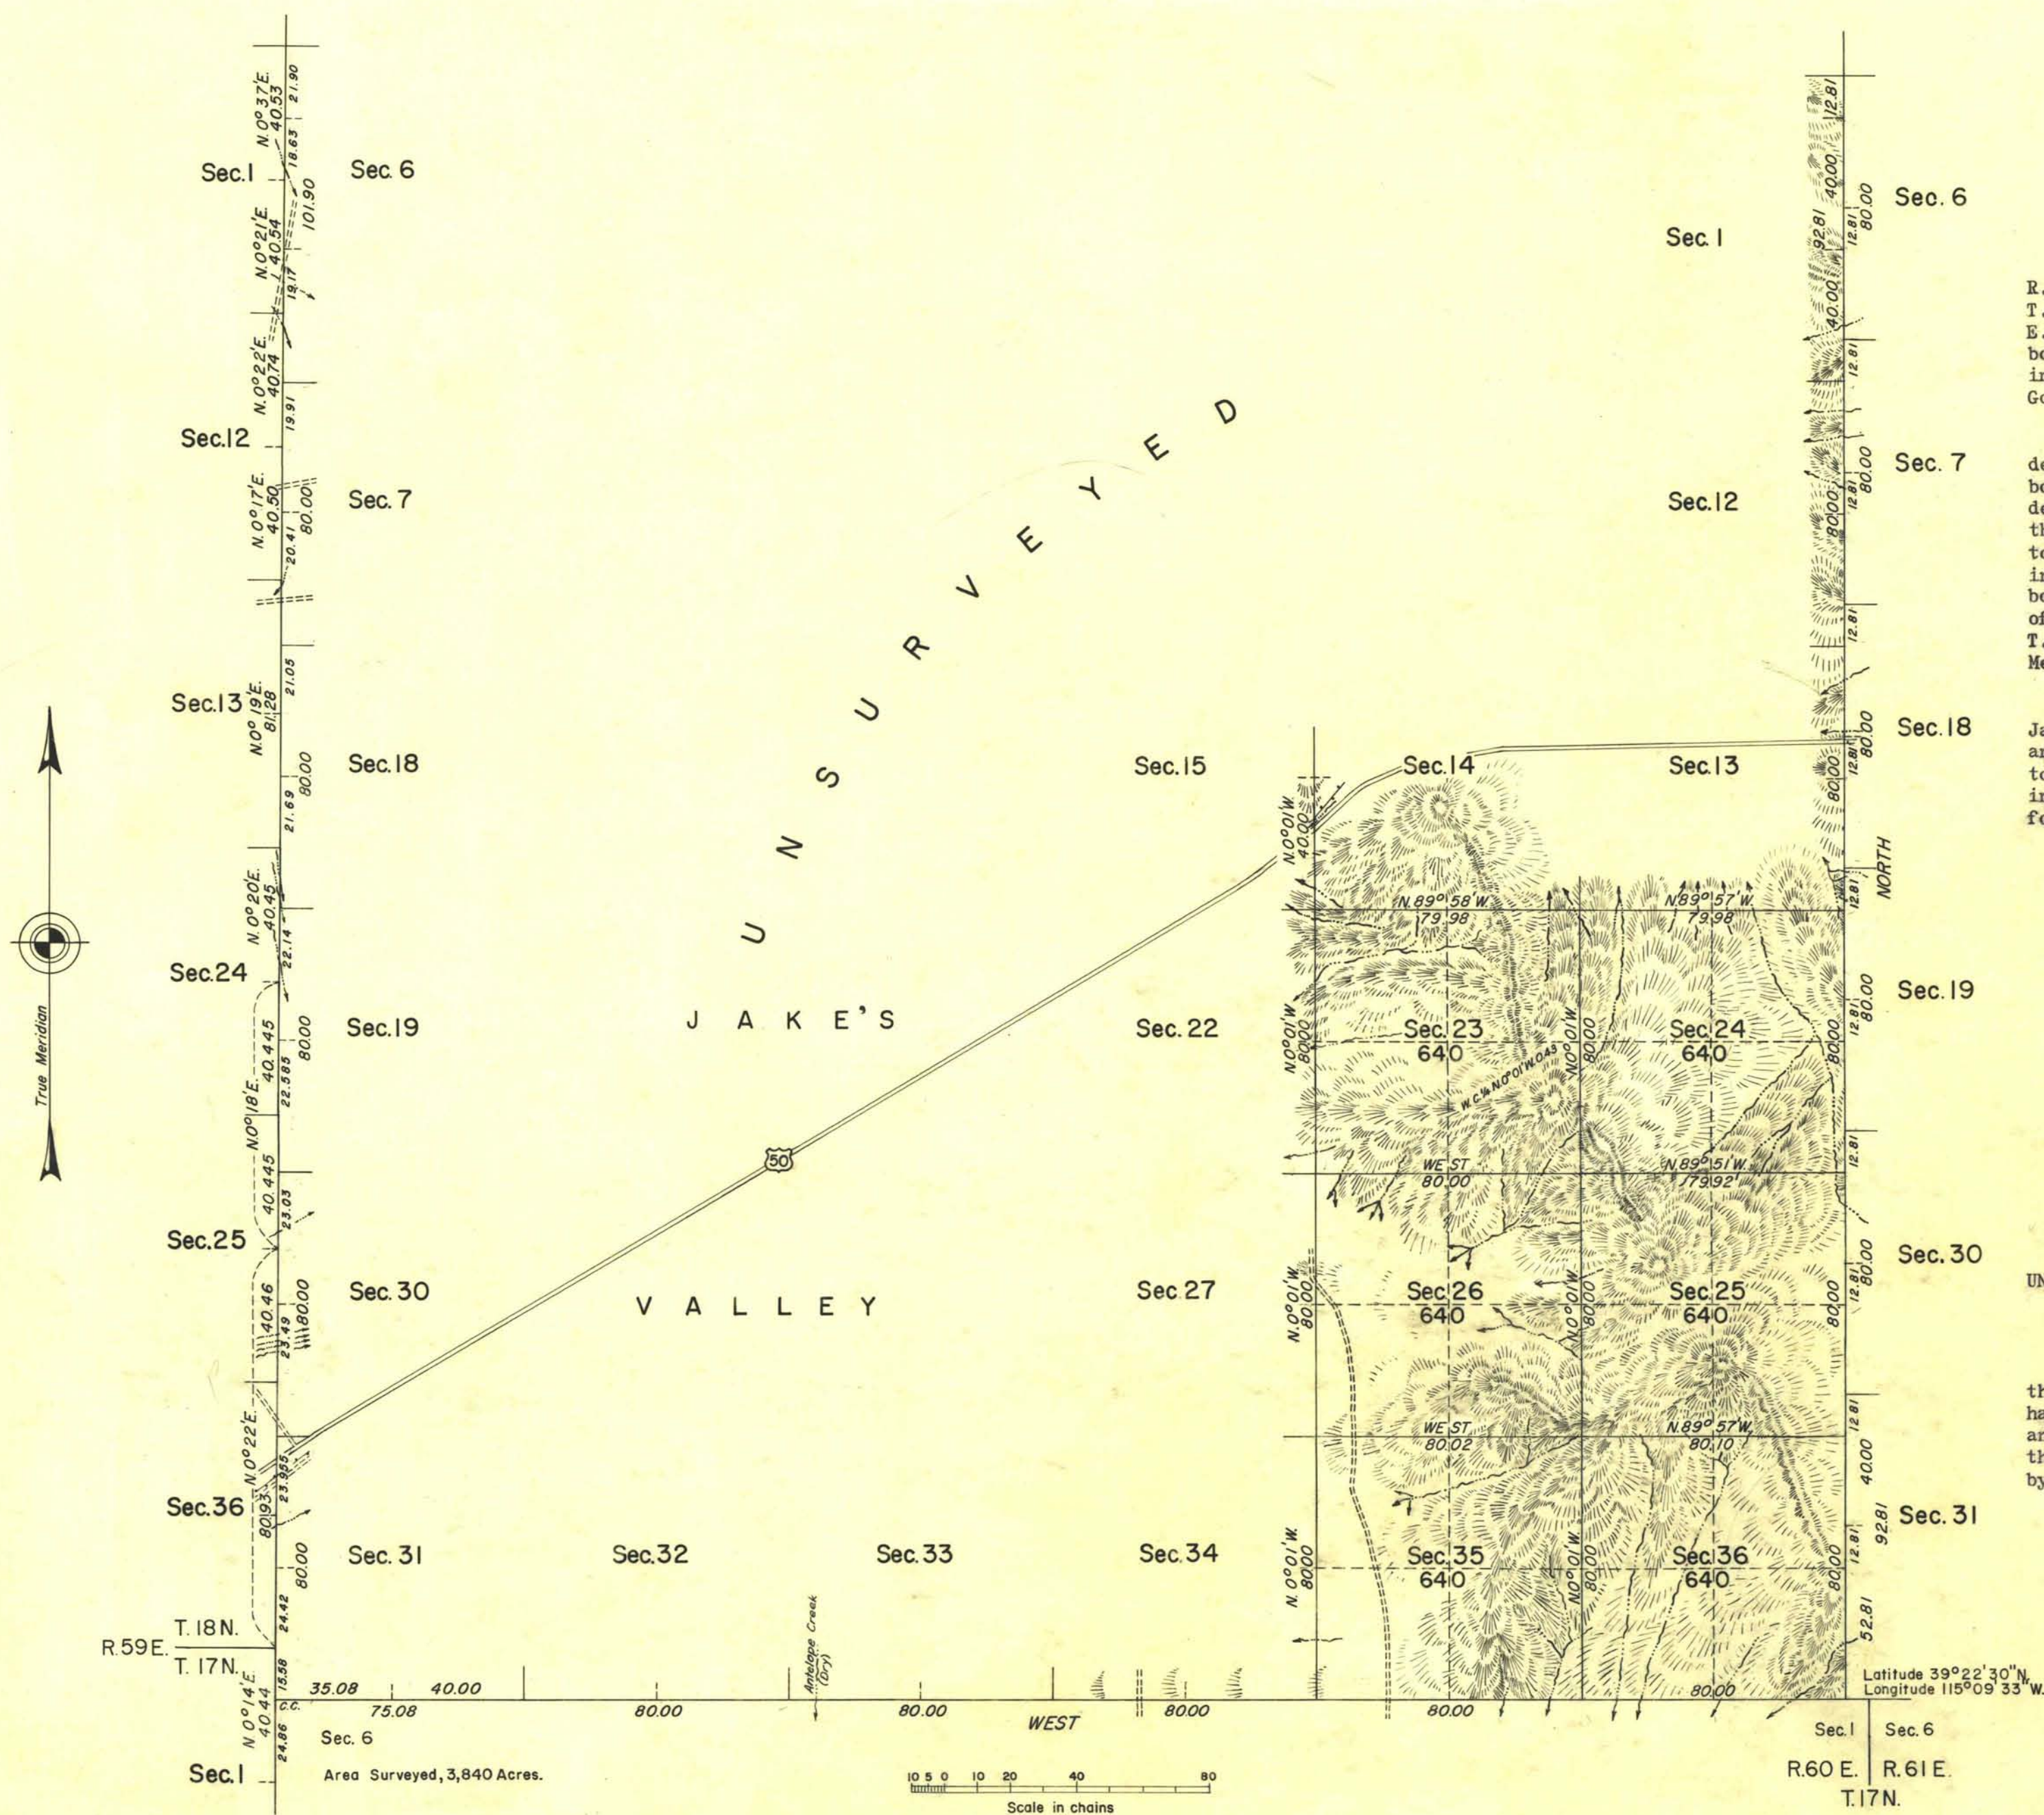

The east boundary of T. 18 N., R. 59 E. and the south boundary of T. 18 N., R. 60 E. were surveyed by E. B. Monroe in 1869. The west boundary of T. 18 N., R. 61 E. was independently resurveyed by W. H. Good in 1922.

This plat represents the dependent resurvey of the east boundary of T. 18 N., R. 59 E. designed to restore the corners in their original locations according to the best available evidence, the independent resurvey of the south boundary, and survey of a portion of the subdivisional lines of T. 18 N., R. 60 E., Mount Diablo Meridian, Nevada.

Survey executed by Emil Voigt, James W. Hardison, Dupree R. Averill and Roger F. Wilson, July 30, 1945 to September 15, 1953 under special instructions dated April 20, 1945 for Group 278, Nevada.

UNITED STATES DEPARTMENT OF THE INTERIOR
BUREAU OF LAND MANAGEMENT
Washington, D. C. April 26, 1956

This plat is strictly conformable to the approved field notes, and the survey, having been correctly executed in accordance with the requirements of law and the regulations of this Bureau, is hereby accepted.

For the Director

Earl G. Harrington

Cadastral Engineering Staff Officer

Latitude 39°22'30"N.
Longitude 115°09'33"W.

R. 60 E. R. 61 E.
T. 17 N.